


PAINT TOWNSHIP
4TH QTR., LOTS 25 & 26
T-10 N; R-5 W
HOLMES COUNTY, OHIO

SURVEYED FOR: LOREN MILLER

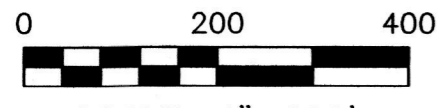

SCALE: 1"=200'


- STONE FOUND
- ▲ R.R. SPIKE FOUND
- 5/8" REBAR FOUND UNLESS OTHERWISE NOTED
- △ R.R. SPIKE SET
- 5/8" REBAR SET WITH I.D. CAP I.D. CAP MARKED "BAKER 6938"

REFERENCES

- DEED VOL. 272 PAGE 793
 - O.R. VOL. 197 PAGE 307
 - O.R. VOL. 195 PAGE 2149
 - O.R. VOL. 180 PAGE 1791
 - O.R. VOL. 134 PAGE 783
 - O.R. VOL. 208 PAGE 941
 - O.R. VOL. 202 PAGE 338
 - O.R. VOL. 207 PAGE 152
 - PLAT VOL. 19 PAGE 893
 - PLAT VOL. 16 PAGE 603
 - PLAT VOL. 14 PAGE 397
- BASIS OF BEARINGS FROM
PLAT VOL. 19 PAGE 893

20200007172
B: 19 P: 4018
FILED FOR RECORD IN
HOLMES COUNTY, OH
ANITA HALL, COUNTY RECORDER
03/04/2020 02:35 PM
PLAT MED . 43.20
PAGES: 1

ORV 271 page 1843
ORV 271 page 1848

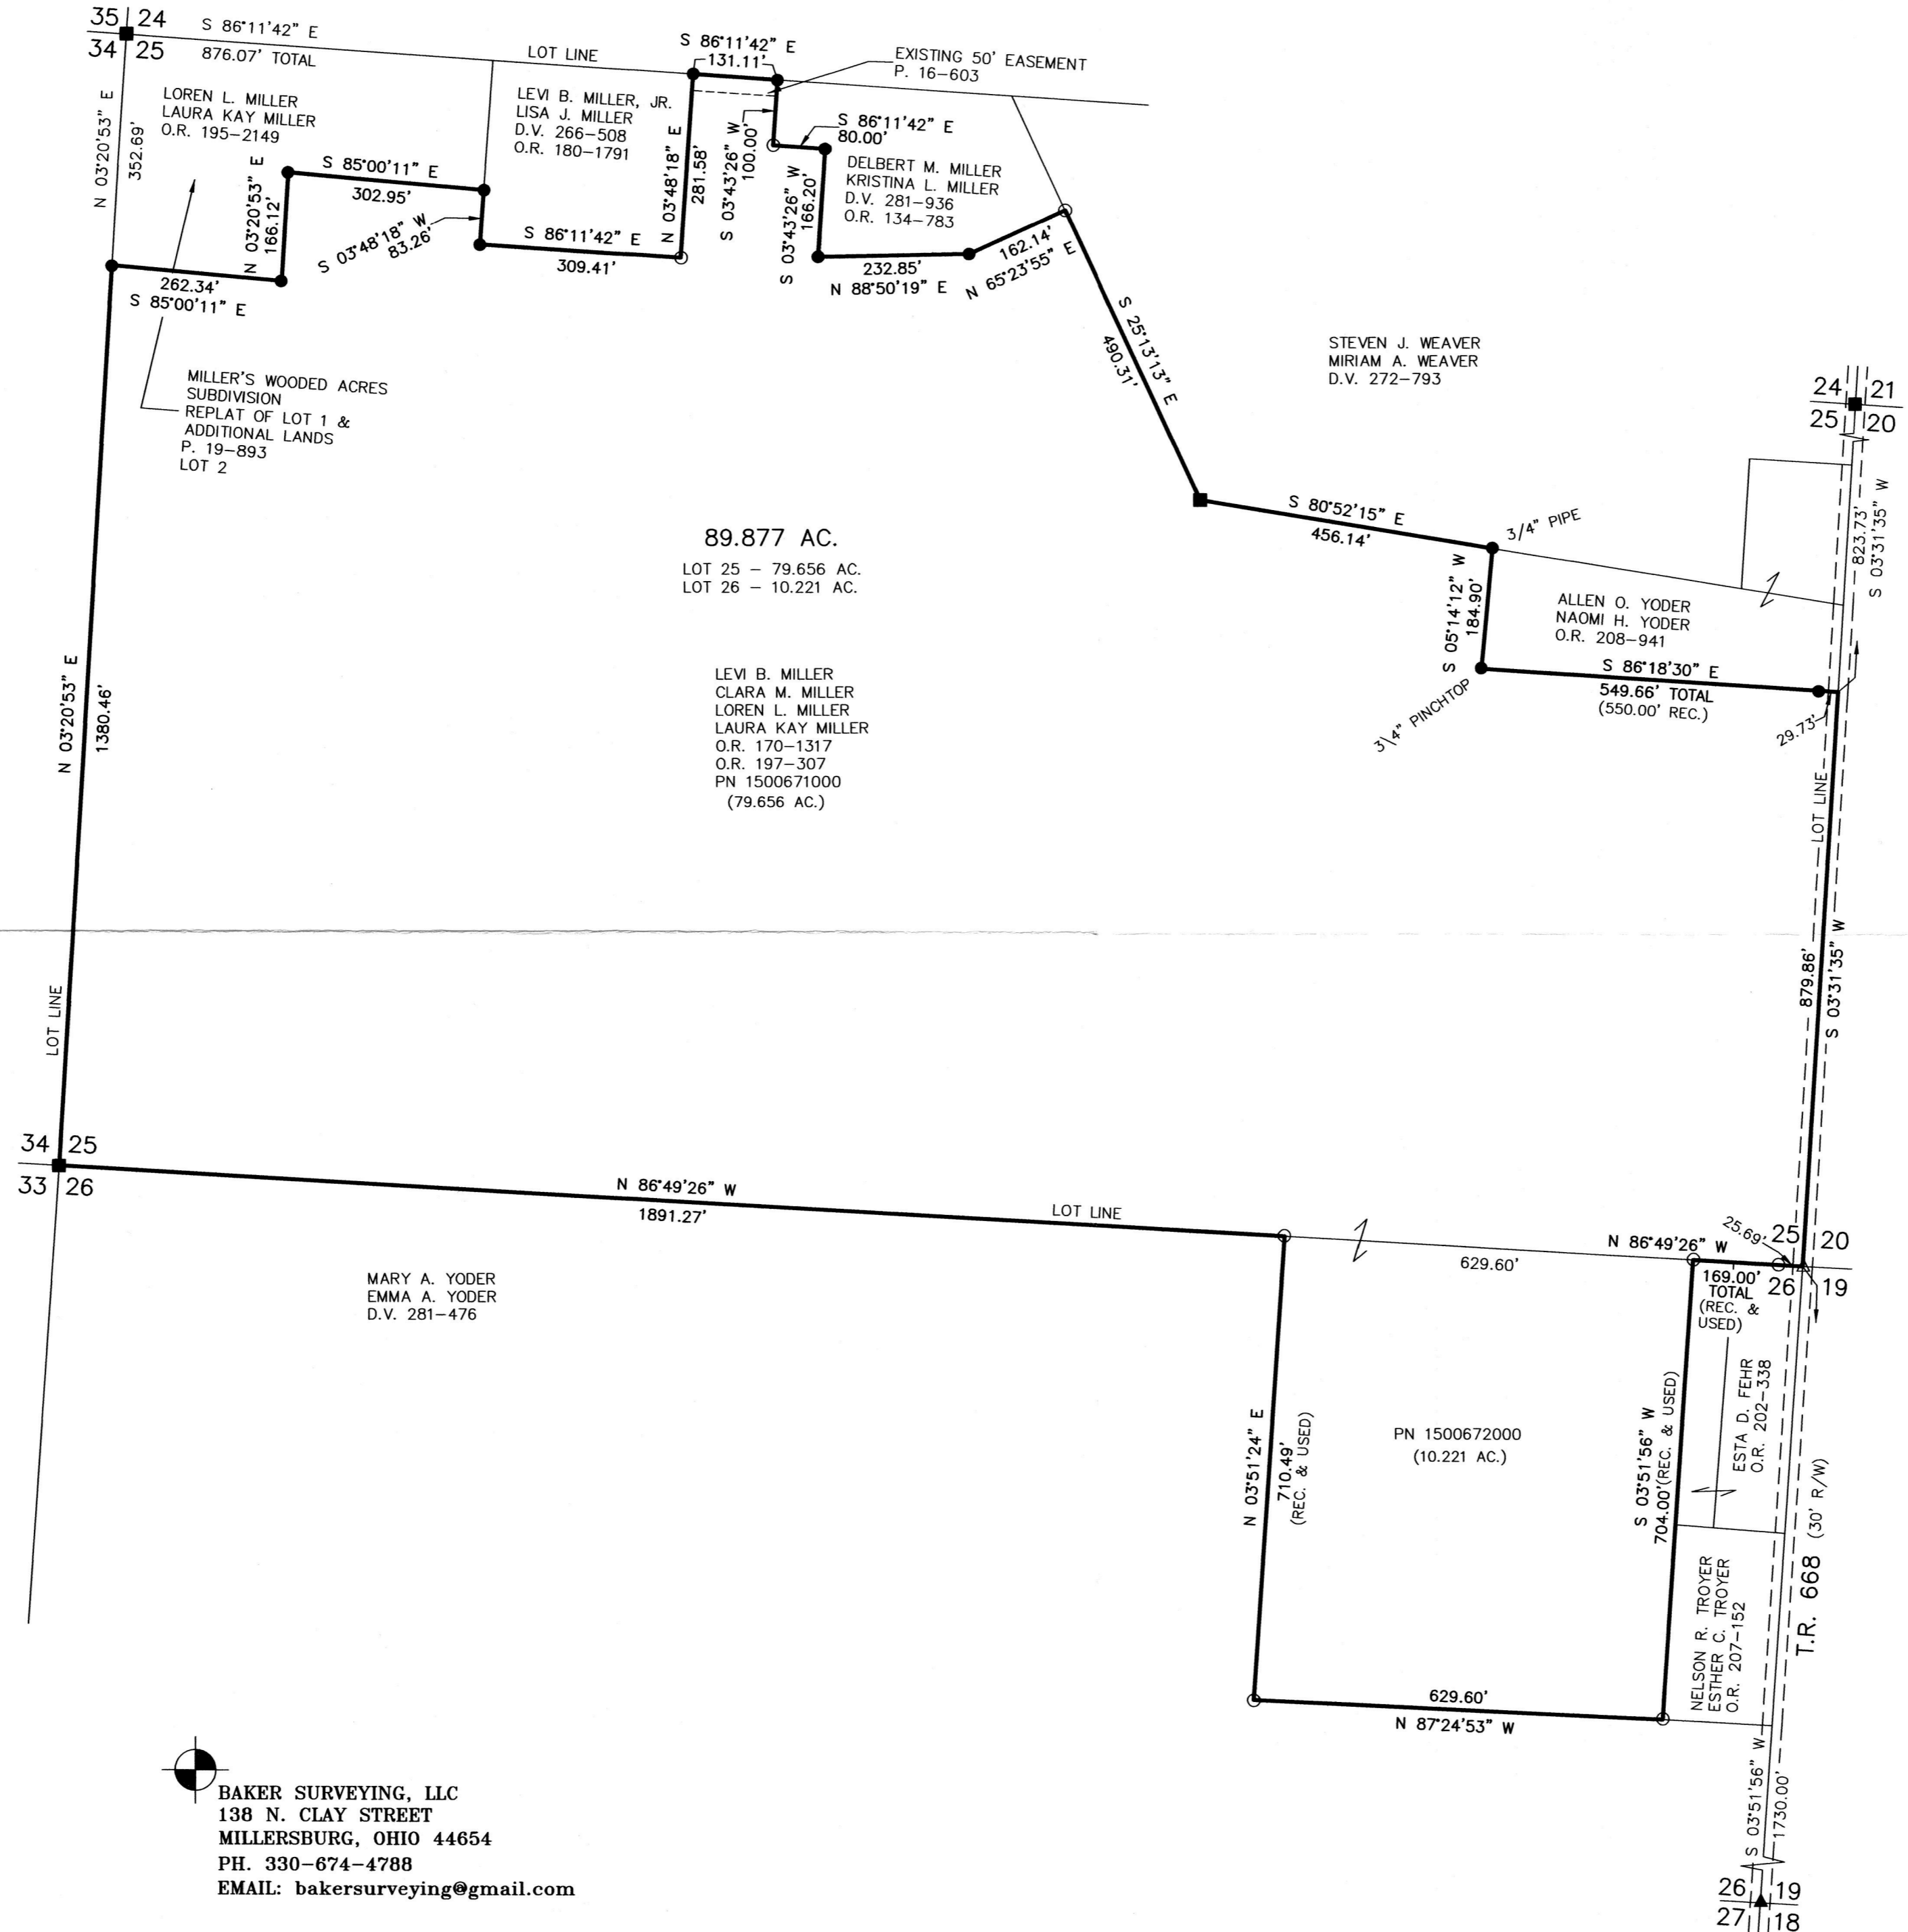

I CERTIFY THIS SURVEY TO BE CORRECT TO THE BEST OF MY KNOWLEDGE.

Donald C. Baker
DONALD C. BAKER P.S. 6938
DATE: FEB. 13, 2020
FDB\TAB
FILE NAME: WORK6\S-71-20\CNK

BAKER SURVEYING, LLC
138 N. CLAY STREET
MILLERSBURG, OHIO 44654
PH. 330-674-4788
EMAIL: bakersurveying@gmail.com

APPROVED FOR TRANSFER ONLY
NO SUBDIVISION PLAT REQUIRED
(O.R.C. 711.001 & 711.131)
Lot(s) not for building unless
approved by Board of Health.
HOLMES CO. PLANNING COMMISSION
By: *[Signature]* Date: 3/3/2020

PLAT APPROVED
2/28/2020