


WALNUT CREEK TOWNSHIP  
 S.W. QTR. SECTION 8  
 T-9 N; R-5 W  
 HOLMES COUNTY, OHIO

202000007183  
 B: 19 P: 4019  
 FILED FOR RECORD IN  
 HOLMES COUNTY, OH  
 ANITA HALL, COUNTY RECORDER  
 03/05/2020 11:53 AM  
 SMALL PLAT . 40.00  
 PAGES: 1


SURVEYED FOR: JOHN SCHLABACH

ORV 271 Pgs 1872 +  
 1874

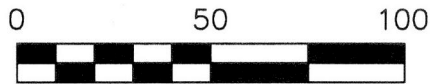

SCALE: 1"=50'

- ▲ R.R. SPIKE FOUND
- 5/8" REBAR FOUND  
UNLESS OTHERWISE NOTED
- 5/8" REBAR SET WITH I.D. CAP  
I.D. CAP MARKED "BAKER 6938"

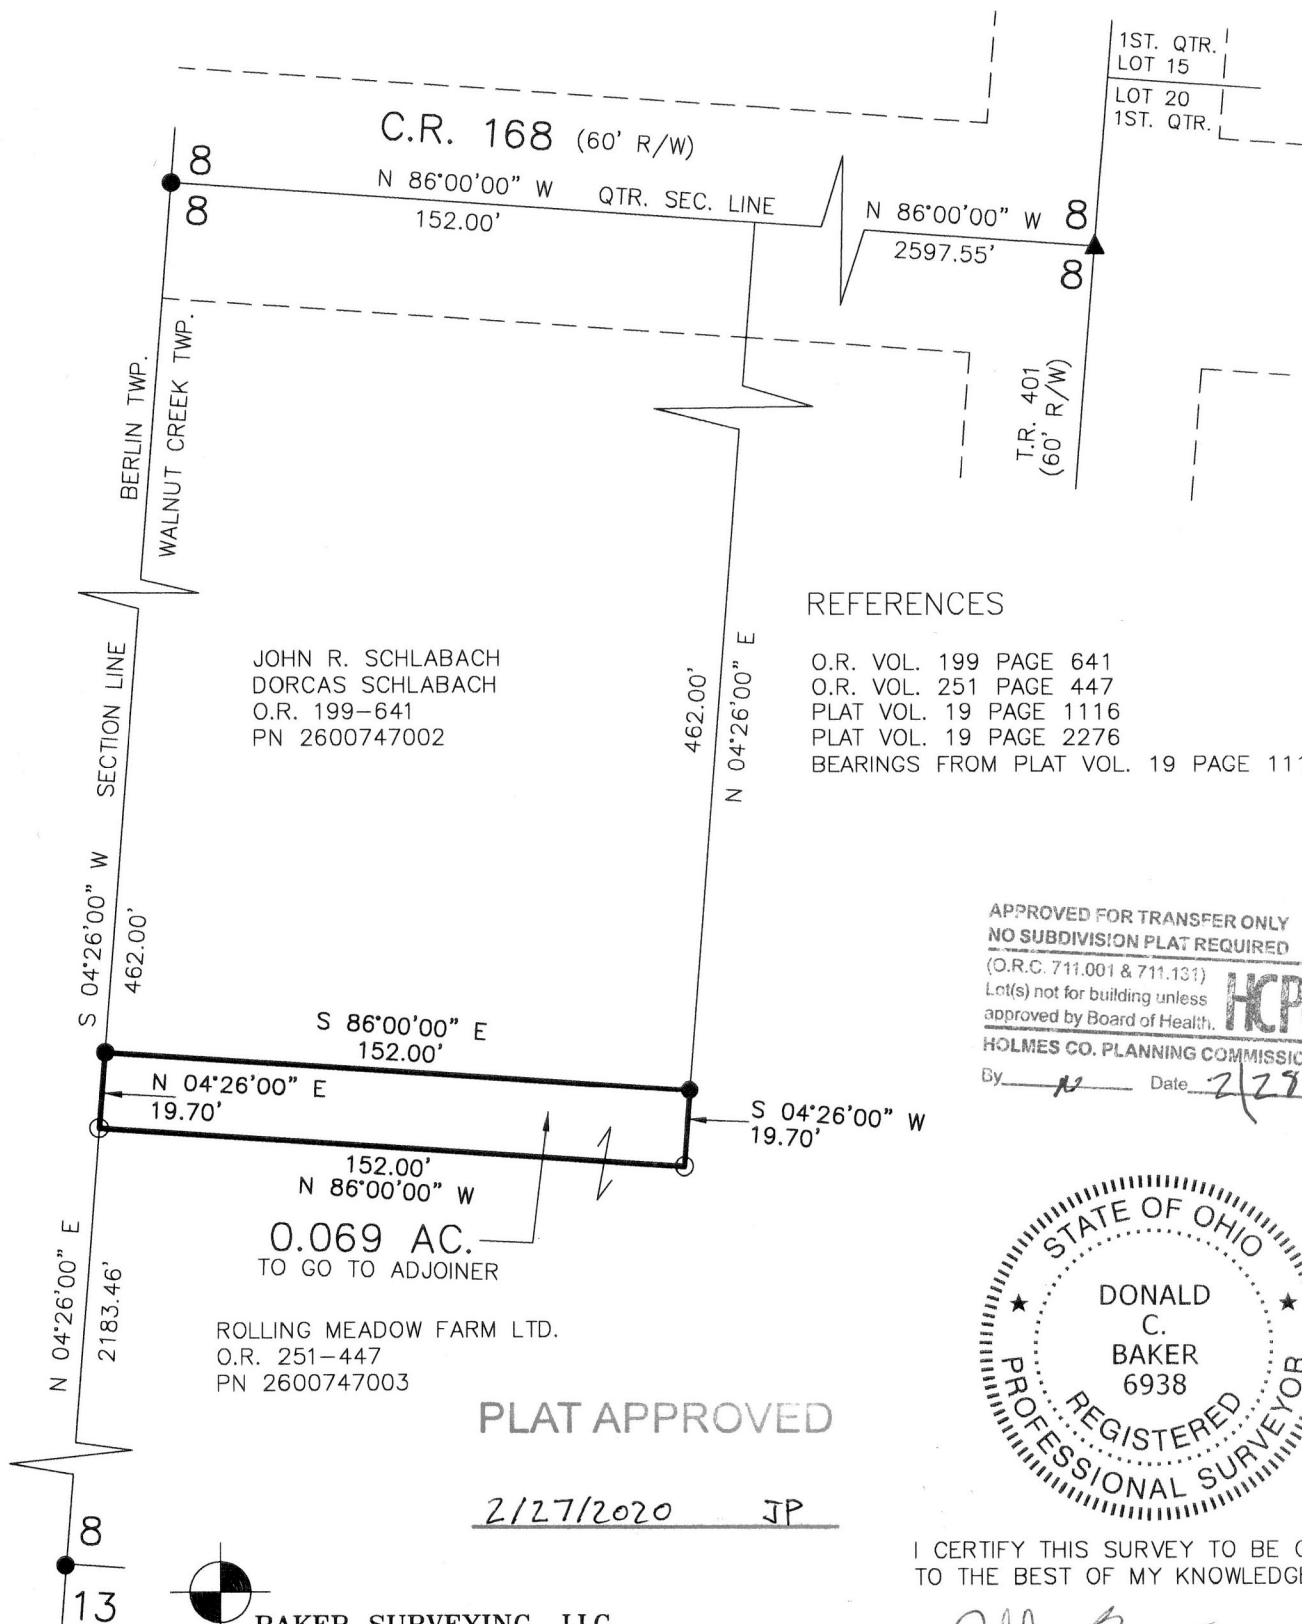

I CERTIFY THIS SURVEY TO BE CORRECT TO THE BEST OF MY KNOWLEDGE.

Donald C. Baker  
 DONALD C. BAKER P.S. 6938  
 DATE: JAN. 17, 2020  
 KES  
 FILE NAME: WORK6\S-38-20\CNK

