


HARDY TOWNSHIP
 1ST. QTR., LOT 44
 T-9 N; R-7 W
 HOLMES COUNTY, OHIO

SURVEYED FOR: DALEN SCHLABACH


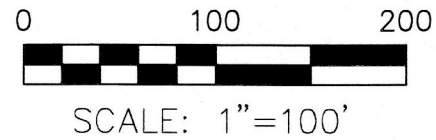


- 5/8" REBAR FOUND UNLESS OTHERWISE NOTED
- 5/8" REBAR SET WITH I.D. CAP I.D. CAP MARKED "BAKER 6938"

REFERENCES

- O.R. VOL. 262 PAGE 5704
- O.R. VOL. 189 PAGE 1389
- O.R. VOL. 215 PAGE 2766
- O.R. VOL. 207 PAGE 2786
- PLAT VOL. 12 PAGE 655
- PLAT VOL. 19 PAGE 3378
- PLAT VOL. 8 PAGE 94
- BASIS OF BEARINGS FROM PLAT VOL. 12 PAGE 655

202000007356
 B: 19 P: 4026
 FILED FOR RECORD IN
 HOLMES COUNTY, OH
 ANITA HALL, COUNTY RECORDER
 03/17/2020 09:04 AM
 SMALL PLAT . 40.00
 PAGES: 1
 CNV 271 Pg 2915 + 2918

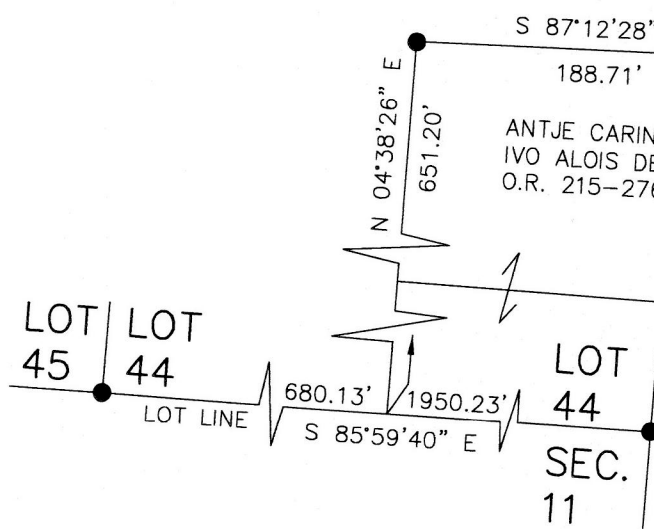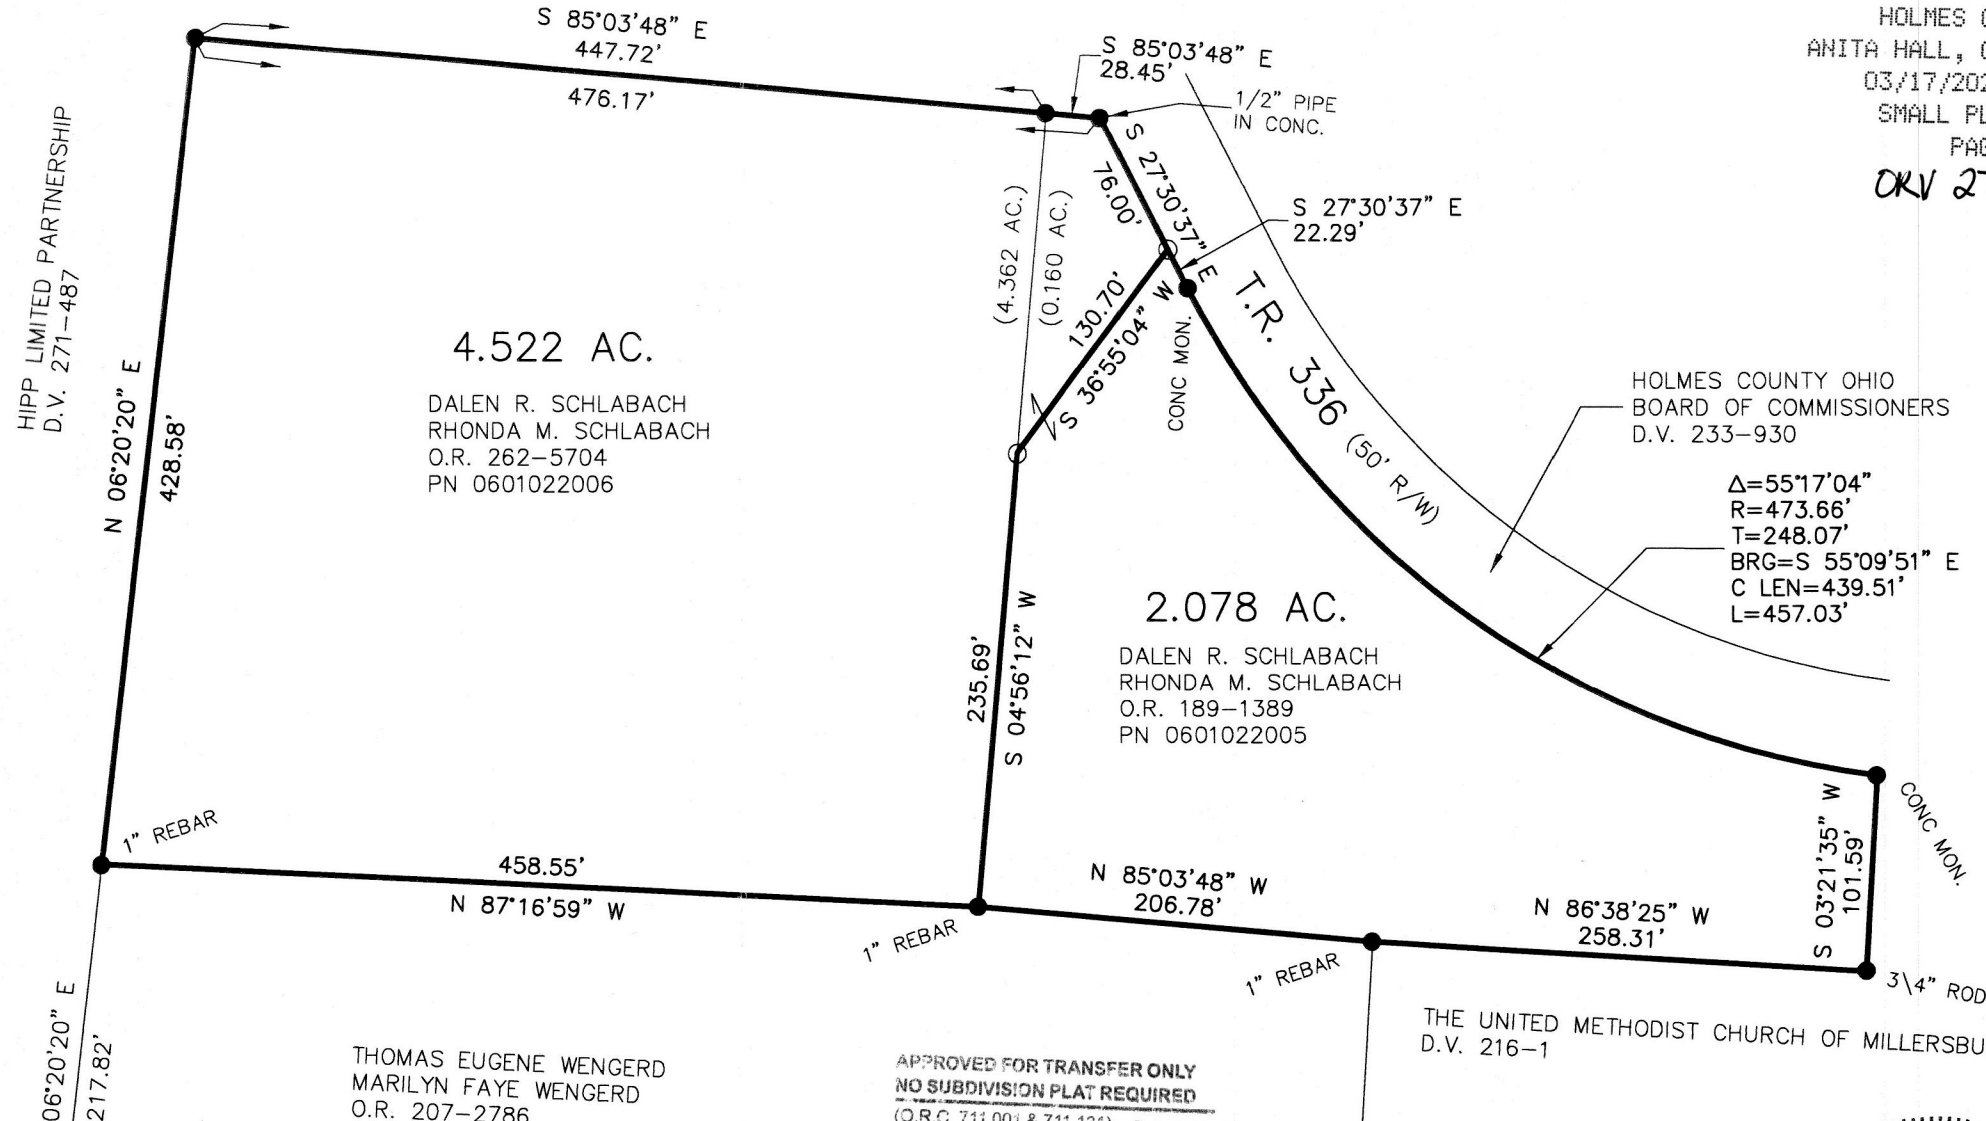

BAKER SURVEYING, LLC
 138 N. CLAY STREET
 MILLERSBURG, OHIO 44654
 PH. 330-674-4788
 EMAIL: bakersurveying@gmail.com

APPROVED FOR TRANSFER ONLY
 NO SUBDIVISION PLAT REQUIRED
 (O.R.C. 711.001 & 711.131)
 Let(s) not for building unless approved by Board of Health.
 HOLMES CO. PLANNING COMMISSION
 By: 6 Date: 2/28/2020

PLAT APPROVED
2/25/2020 JP

THE UNITED METHODIST CHURCH OF MILLERSBURG
 D.V. 216-1



I CERTIFY THIS SURVEY TO BE CORRECT TO THE BEST OF MY KNOWLEDGE.

 DONALD C. BAKER P.S. 6938
 DATE: FEB. 14, 2020
 FDB/TAB
 FILE NAME: WORK6\S-96-20\CNK

