

0 200 400

SCALE: 1"=200'

- STONE FOUND
- ▲ R.R. SPIKE FOUND
- 5/8" REBAR FOUND UNLESS OTHERWISE NOTED
- 5/8" REBAR SET WITH I.D. CAP I.D. CAP MARKED "BAKER 6938"

SALT CREEK TOWNSHIP
N.W. & S.W. QTRS. SECTION 1
T-14 N; R-12 W
HOLMES COUNTY, OHIO

SURVEYED FOR: ABE MILLER


20200007396
B: 19 P: 4027
FILED FOR RECORD IN
HOLMES COUNTY, OH
ANITA HALL, COUNTY RECORDER
03/19/2020 11:07 AM
PLAT MED . 43.20
PAGES: 1

ORV 271 PG 3167

REFERENCES

- DEED VOL. 233 PAGE 695
- O.R. VOL. 170 PAGE 787
- O.R. VOL. 186 PAGE 368
- O.R. VOL. 170 PAGE 785
- O.R. VOL. 259 PAGE 5934
- O.R. VOL. 260 PAGE 2454
- PLAT VOL. 2 PAGE 372
- PLAT VOL. 17 PAGE 531
- PLAT VOL. 19 PAGE 214
- PLAT VOL. 12 PAGE 384

BASIS OF BEARINGS FROM OHIO STATE
PLANE COORDINATE SYSTEM, NORTH ZONE,
N.A.D. 83

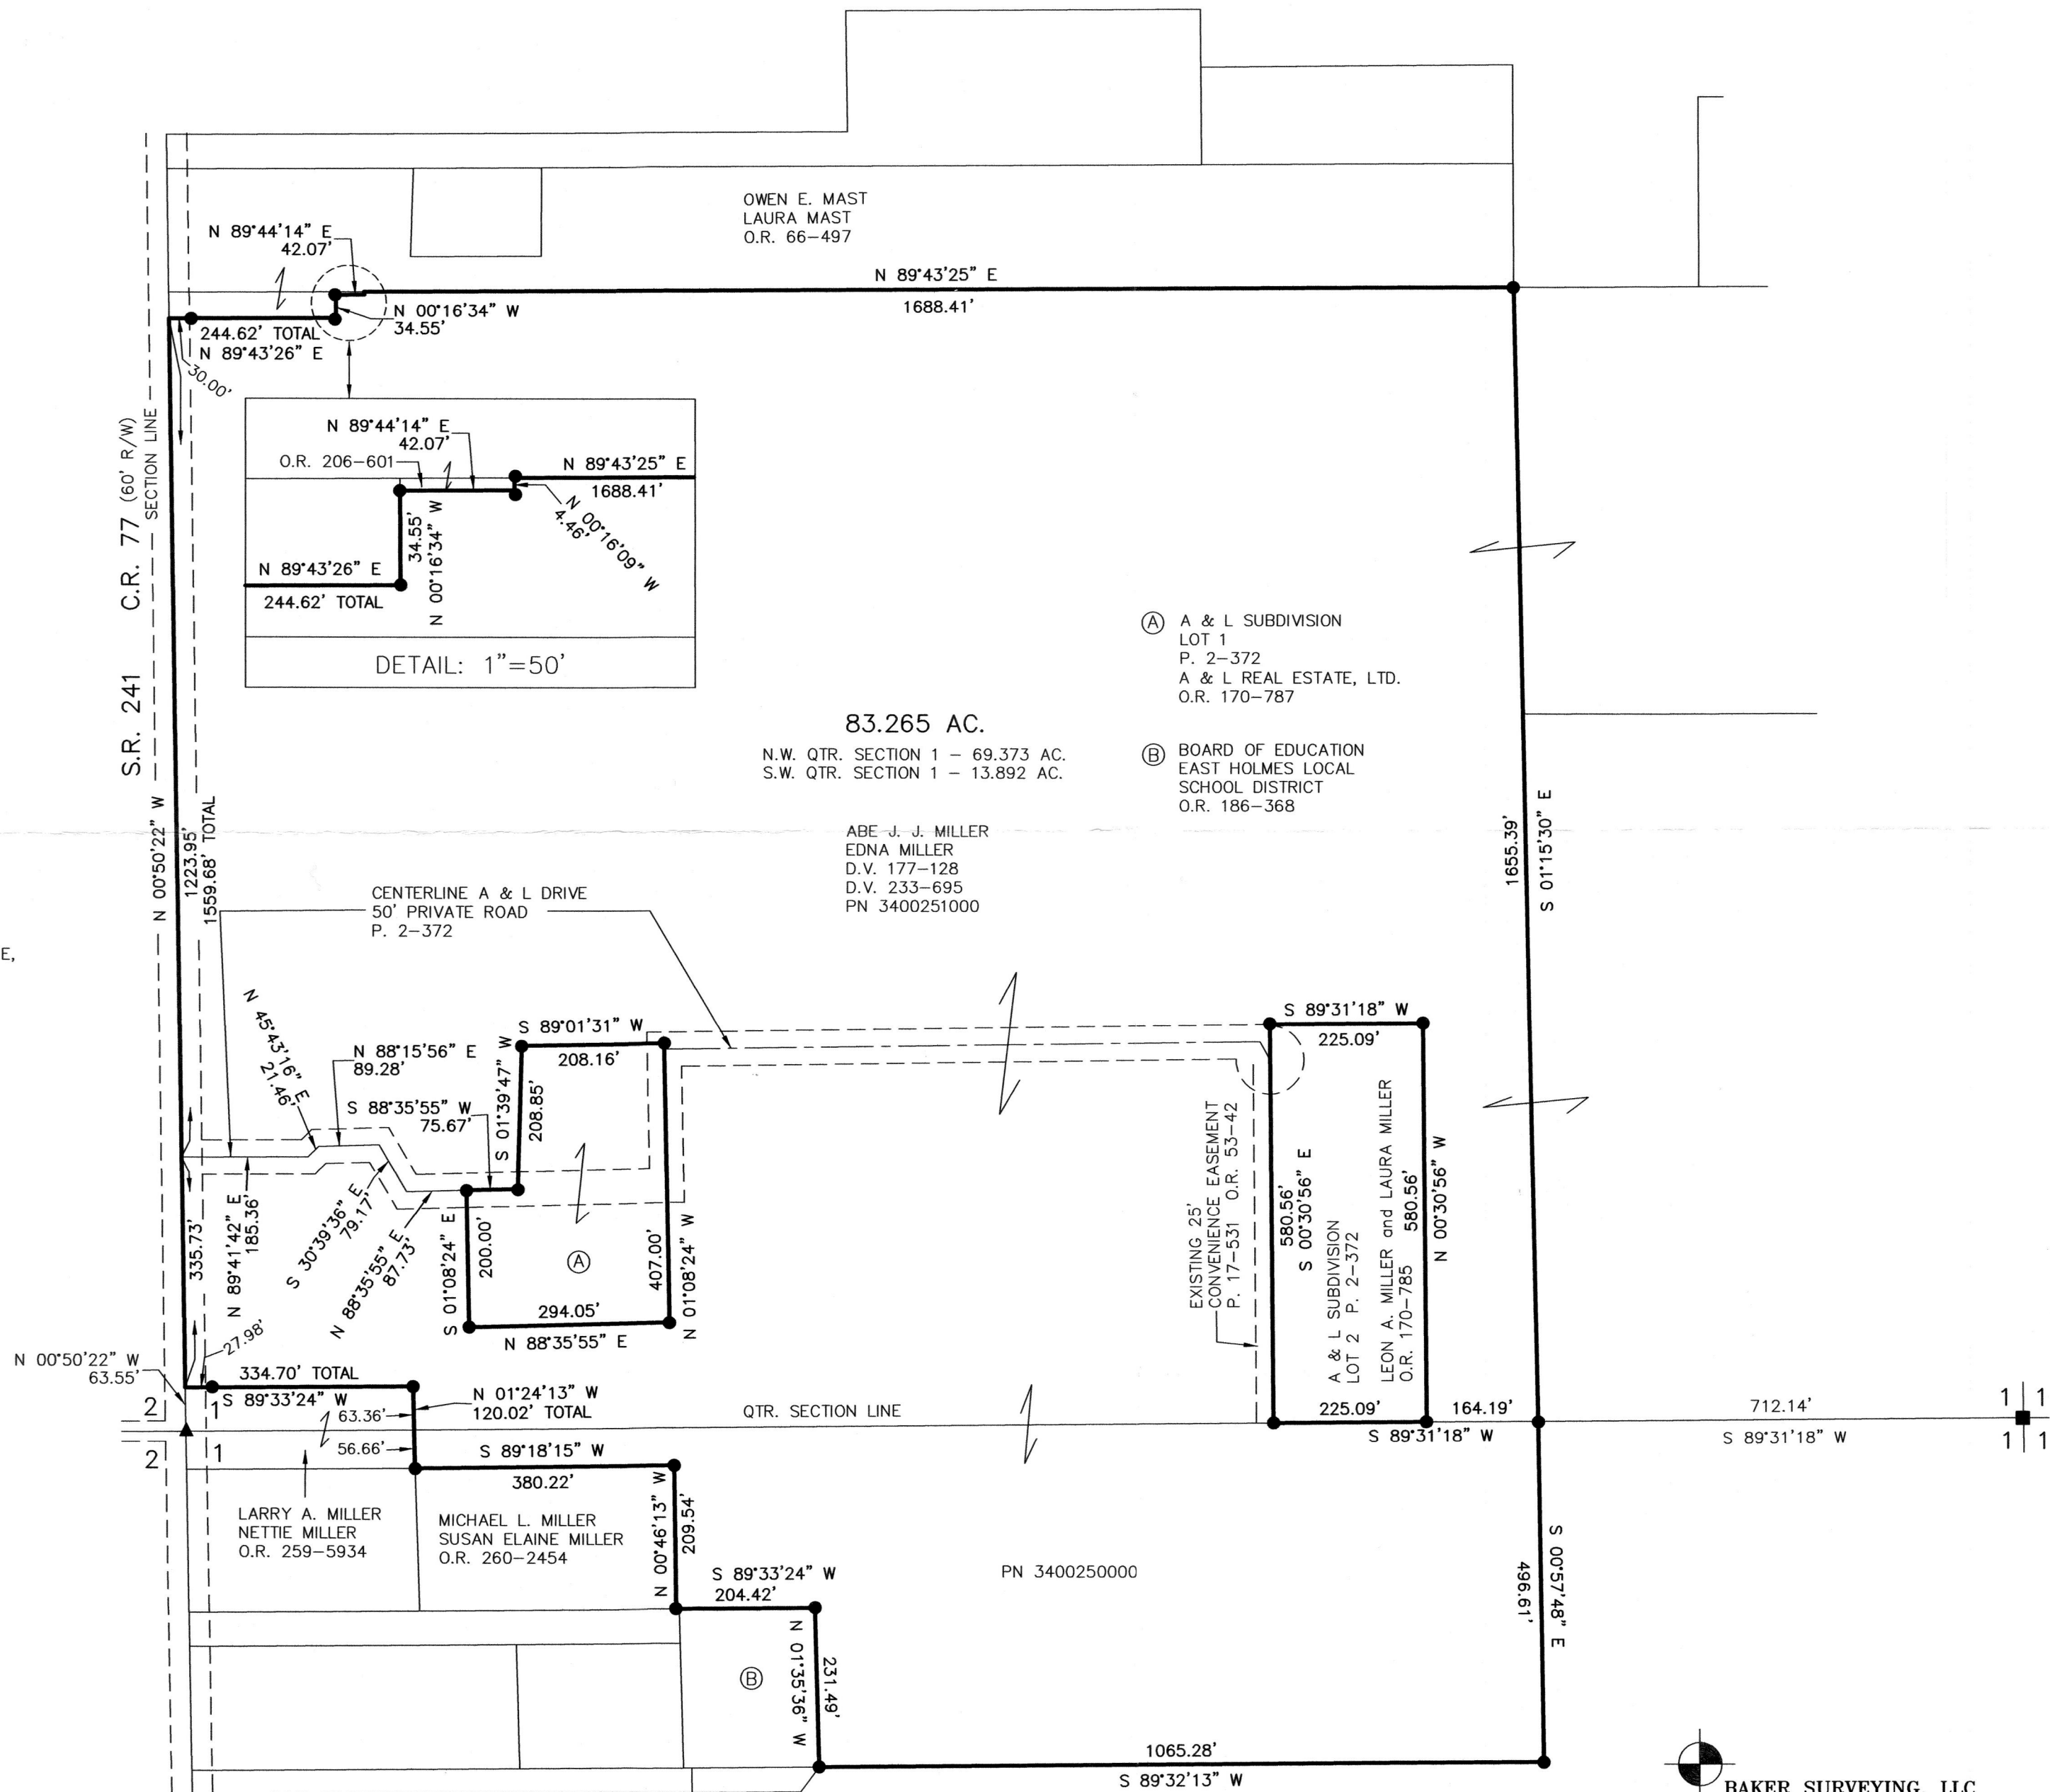

I CERTIFY THIS SURVEY TO BE CORRECT
TO THE BEST OF MY KNOWLEDGE.

Donald C. Baker
DONALD C. BAKER P.S. 6938
DATE: FEB. 19, 2020
KES
FILE NAME: WORK6\S-58-20\CNK

APPROVED FOR TRANSFER ONLY
NO SUBDIVISION PLAT REQUIRED
(O.R.C. 711.001 & 711.131)
Lot(s) not for building unless
approved by Board of Health.
HOLMES CO. PLANNING COMMISSION
By: *[Signature]* Date: 3/12/20

BAKER SURVEYING, LLC
138 N. CLAY STREET
MILLERSBURG, OHIO 44654
PH. 330-674-4788
EMAIL: bakersurveying@gmail.com

PLAT APPROVED

3/11/2020 TD