



B271 page 3666

BERLIN TOWNSHIP  
1ST. QTR., LOTS 14 & 19  
T-9 N; R-6 W  
HOLMES COUNTY, OHIO

SURVEYED FOR: JOHN YODER

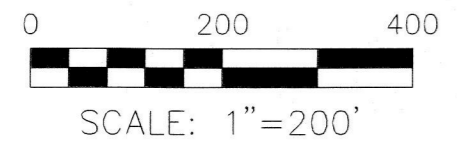

- 5/8" REBAR FOUND UNLESS OTHERWISE NOTED
- 5/8" REBAR SET WITH I.D. CAP I.D. CAP MARKED "BAKER 6938"

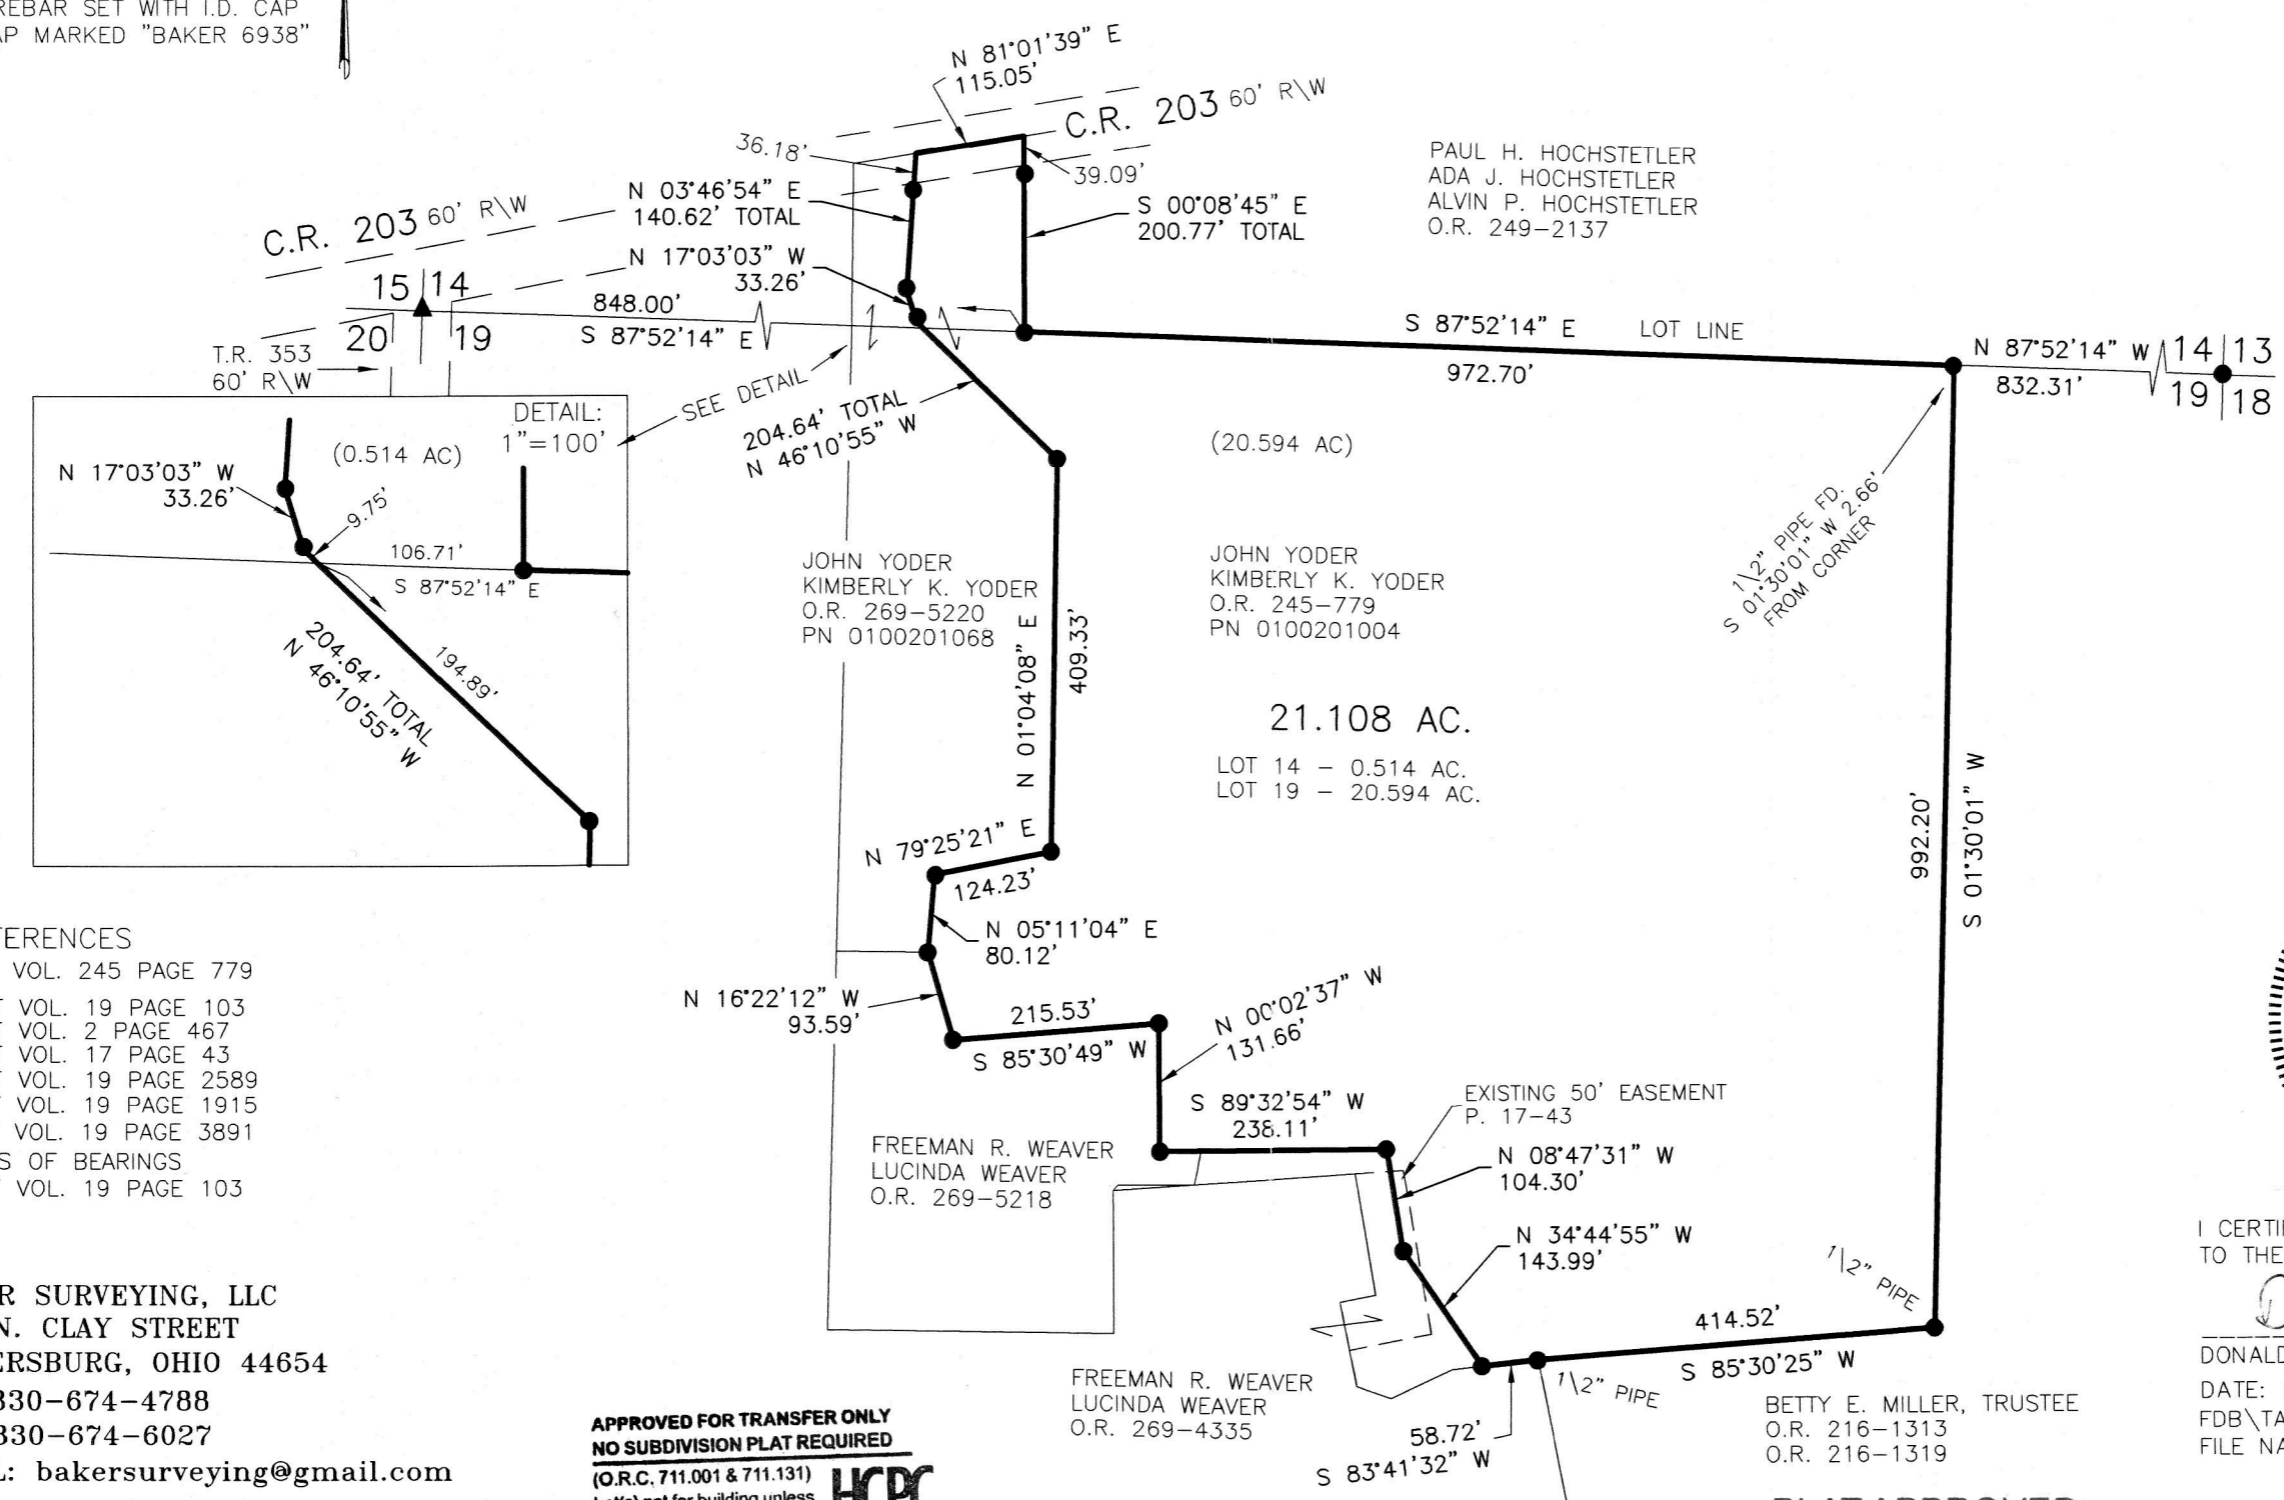

I CERTIFY THIS SURVEY TO BE CORRECT TO THE BEST OF MY KNOWLEDGE.

*Donald C. Baker*

DONALD C. BAKER P.S. 6938  
DATE: FEB. 12, 2020  
FDB\TAB  
FILE NAME: WORK5\S-92-20

- REFERENCES
- O.R. VOL. 245 PAGE 779
  - PLAT VOL. 19 PAGE 103
  - PLAT VOL. 2 PAGE 467
  - PLAT VOL. 17 PAGE 43
  - PLAT VOL. 19 PAGE 2589
  - PLAT VOL. 19 PAGE 1915
  - PLAT VOL. 19 PAGE 3891
  - BASIS OF BEARINGS PLAT VOL. 19 PAGE 103

**BAKER SURVEYING, LLC**  
 138 N. CLAY STREET  
 MILLERSBURG, OHIO 44654  
 PH. 330-674-4788  
 FAX 330-674-6027  
 EMAIL: bakersurveying@gmail.com

APPROVED FOR TRANSFER ONLY  
 NO SUBDIVISION PLAT REQUIRED  
 (O.R.C. 711.001 & 711.131)  
 Lot(s) not for building unless approved by Board of Health.  
**HCP**  
 HOLMES CO. PLANNING COMMISSION  
 By *[Signature]* Date *3/20/20*

PLAT APPROVED

*2/27/2020 TD*