

BERLIN TOWNSHIP
 1ST QTR., LOT 8
 T-9 N; R-6 W
 HOLMES COUNTY, OHIO

SURVEYED FOR: CHERYL SHRYOCK



SCALE: 1"=200'

- ▲ R.R. SPIKE FOUND
- 5/8" REBAR FOUND UNLESS OTHERWISE NOTED
- 5/8" REBAR SET WITH I.D. CAP I.D. CAP MARKED "BAKER 6938"

REFERENCES

- O.R. VOL. 264 PAGE 5049
- O.R. VOL. 174 PAGE 321
- O.R. VOL. 263 PAGE 3857
- O.R. VOL. 254 PAGE 6216
- O.R. VOL. 231 PAGE 2653
- O.R. VOL. 254 PAGE 3580
- PLAT VOL. 19 PAGE 2877
- PLAT VOL. 17 PAGE 869
- PLAT VOL. 16 PAGE 28
- BEARINGS FROM
- PLAT VOL. 16 PAGE 28

PLAT APPROVED

2/14/2020



I CERTIFY THIS SURVEY TO BE CORRECT TO THE BEST OF MY KNOWLEDGE.

Donald C. Baker
 DONALD C. BAKER P.S. 6938
 DATE: OCT. 10, 2019
 KES\TAB
 FILE NAME: WORK6\S-155-19\CNK

ORIGINAL PLAT FILED WITH MAP OFFICE
 ANITA HALL, RECORDER

202000007897
 B: 19 P: 4039
 FILED FOR RECORD IN
 HOLMES COUNTY, OH
 ANITA HALL, COUNTY RECORDER
 04/22/2020 12:26 PM
 SMALL PLAT . 40.00
 PAGES: 1

DRV 271 PGS 7898
 7899

APPROVED FOR TRANSFER ONLY
 NO SUBDIVISION PLAT REQUIRED


(O.R.C. 711.001 & 711.131)
 Lot(s) not for building unless
 approved by Board of Health.



HOLMES CO. PLANNING COMMISSION

By *[Signature]* Date *2/11/2020*

- (A) CHERYL SHRYOCK
 O.R. 218-2969 O.R. 231-2653
- (B) POND ACRES, LLC
 O.R. 254-3580

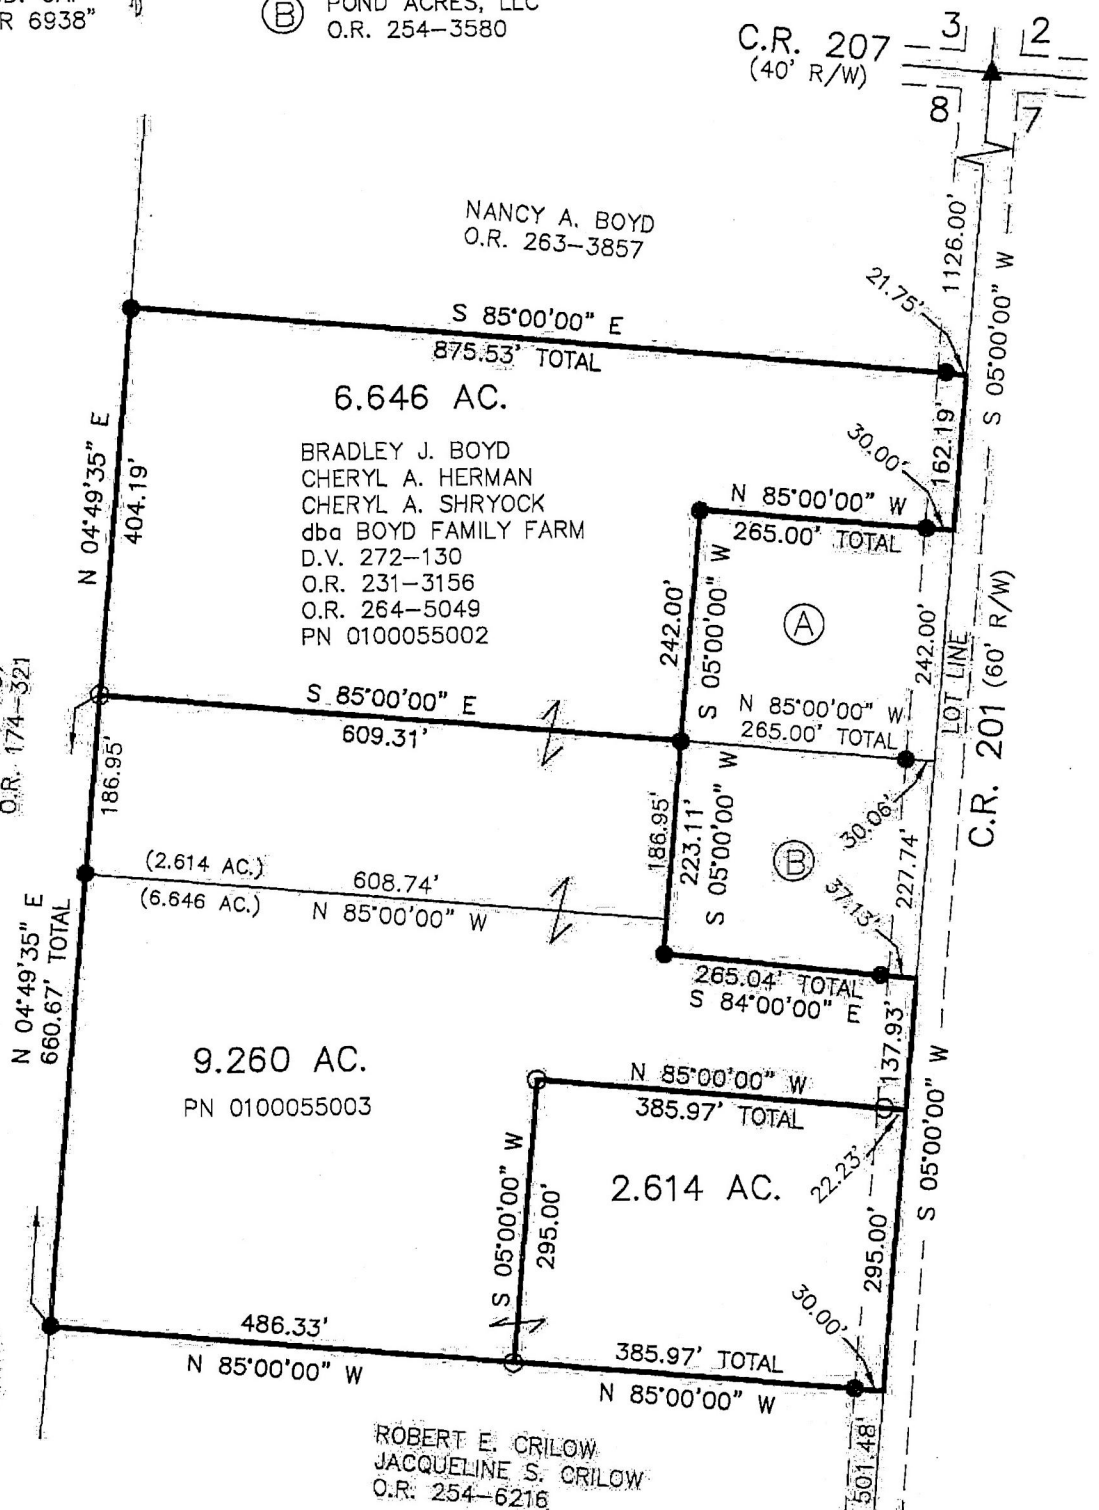

BAKER SURVEYING, LLC
 138 N. CLAY STREET
 MILLERSBURG, OHIO 44654
 PH. 330-674-4788
 FAX 330-674-6027
 EMAIL: bakersurveying@gmail.com

8 7
 13 12