


PAINT TOWNSHIP
 4TH. QTR., LOT 13
 T-10 N; R-5 W
 HOLMES COUNTY, OHIO

SURVEYED FOR: MARTIN YUTZY

ORIGINAL PLAT FILED WITH MAP OFFICE
 ANITA HALL RECORDER

20200000725
 B: 19 P: 4041
 FILED FOR RECORD IN
 HOLMES COUNTY, OH
 ANITA HALL, COUNTY RECORDER
 04/23/2020 12:29 PM
 SMALL PLAT . 40.00

PAGES: 1
 ORV 271 PGS 6308, 6310

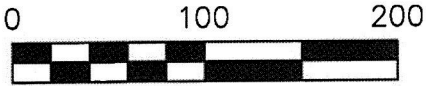


SCALE: 1"=100'

- 5/8" REBAR FOUND UNLESS OTHERWISE NOTED
- 5/8" REBAR SET WITH I.D. CAP I.D. CAP MARKED "BAKER 6938"

APPROVED FOR TRANSFER ONLY
 NO SUBDIVISION PLAT REQUIRED
 (O.R.C. 711.001 & 711.131)
 Lot(s) not for building unless
 approved by Board of Health.
HCP
 HOLMES CO. PLANNING COMMISSION

ARO 4-14-2020

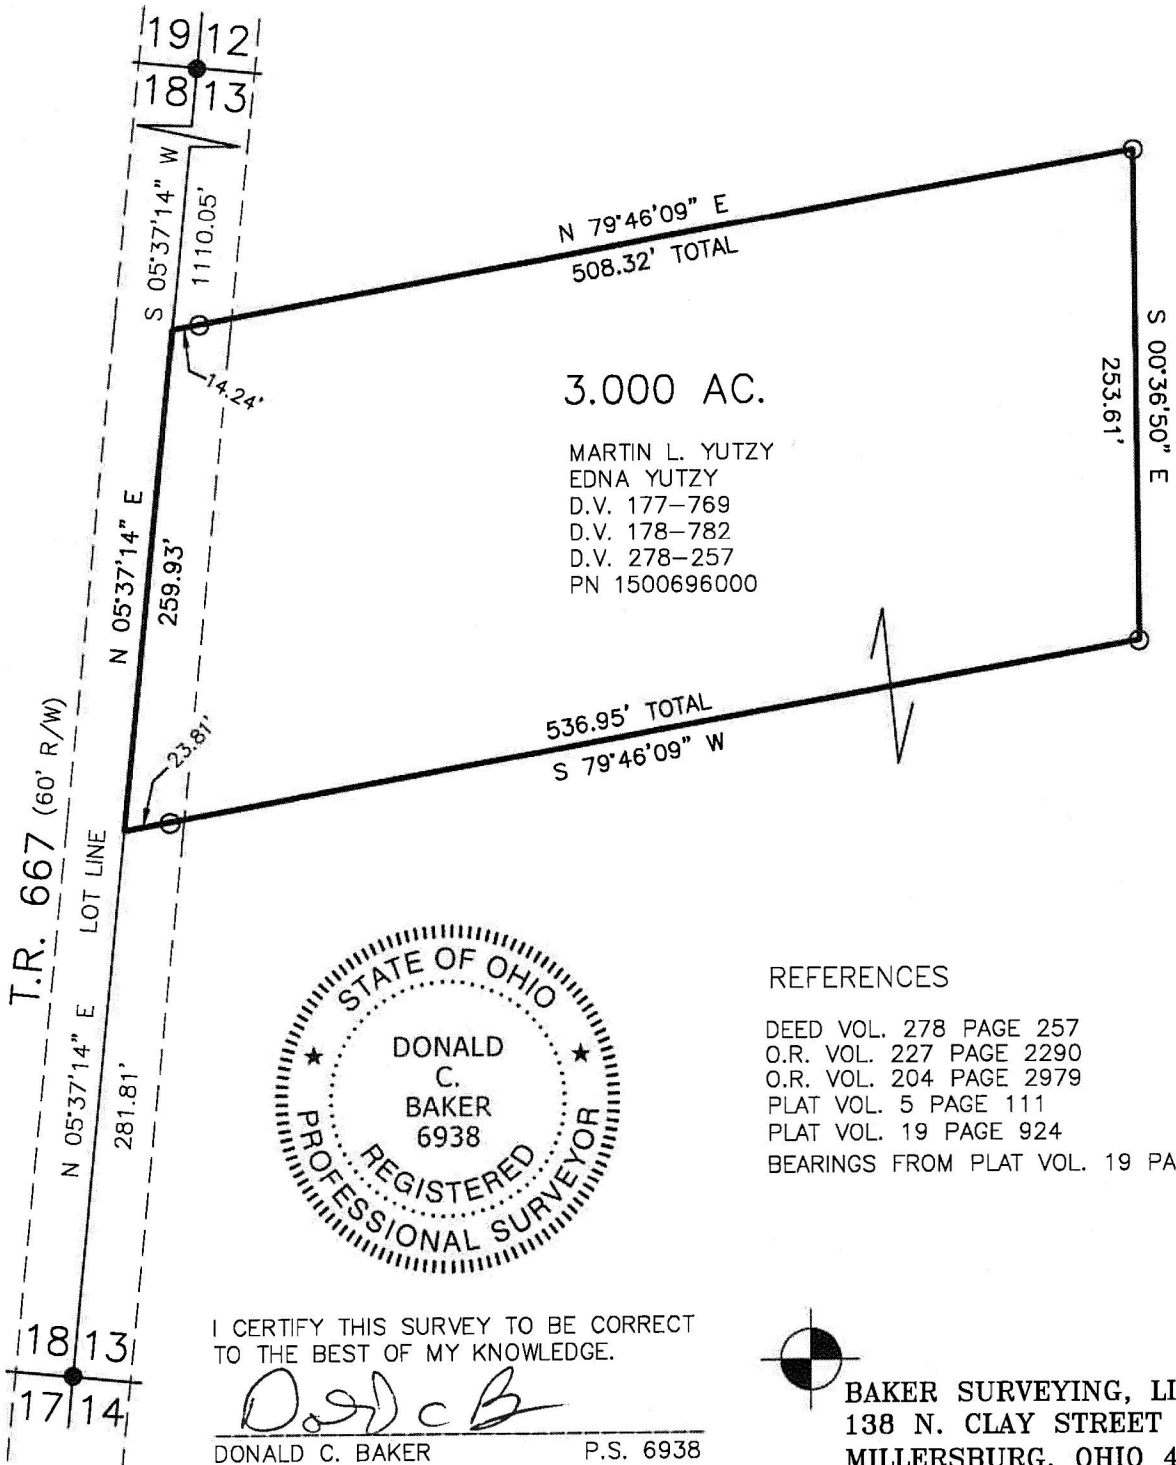


I CERTIFY THIS SURVEY TO BE CORRECT TO THE BEST OF MY KNOWLEDGE.

Donald C. Baker
 DONALD C. BAKER P.S. 6938
 DATE: JAN. 28, 2020
 KES\CES
 FILE NAME: WORK6\S-598-19\CNK

REFERENCES

- DEED VOL. 278 PAGE 257
- O.R. VOL. 227 PAGE 2290
- O.R. VOL. 204 PAGE 2979
- PLAT VOL. 5 PAGE 111
- PLAT VOL. 19 PAGE 924
- BEARINGS FROM PLAT VOL. 19 PAGE 924

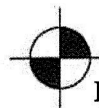

BAKER SURVEYING, LLC
 138 N. CLAY STREET
 MILLERSBURG, OHIO 44654
 PH. 330-674-4788
 EMAIL: bakersurveying@gmail.com

Plat Approved
 4/13/2020 TD