


BERLIN TOWNSHIP
 N.E. QTR. SECTION 6
 T-9 N; R-5 W
 HOLMES COUNTY, OHIO

SURVEYED FOR: WANDA MAST

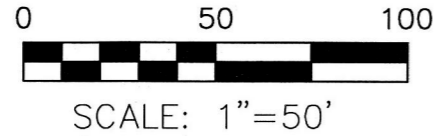

- 5/8" REBAR FOUND
UNLESS OTHERWISE NOTED
- 5/8" REBAR SET WITH I.D. CAP
I.D. CAP MARKED "BAKER 6938"

202000007973

B: 19 P. 4043
 FILED FOR RECORD IN
 HOLMES COUNTY, OH
 ANITA HALL, COUNTY RECORDER
 04/27/2020 10:27 AM
 SMALL PLAT . 40.00
 PAGES: 1

REFERENCES

- DEED VOL. 217 PAGE 305
- O.R. VOL. 271 PAGE 2773
- O.R. VOL. 71 PAGE 348
- O.R. VOL. 263 PAGE 4223
- O.R. VOL. 249 PAGE 2392
- PLAT VOL. 4 PAGE 72
- PLAT VOL. 4 PAGE 100
- PLAT VOL. 12 PAGE 561

BASIS OF BEARINGS FROM
 OHIO STATE PLANE COORDINATE
 SYSTEM, NORTH ZONE, N.A.D. 83



ARO 4-17-2020



I CERTIFY THIS SURVEY TO BE CORRECT
 TO THE BEST OF MY KNOWLEDGE.


Donald C. Baker

DONALD C. BAKER P.S. 6938

DATE: MARCH 31, 2020

KES

FILE NAME: WORK6\S-150-20\CNK

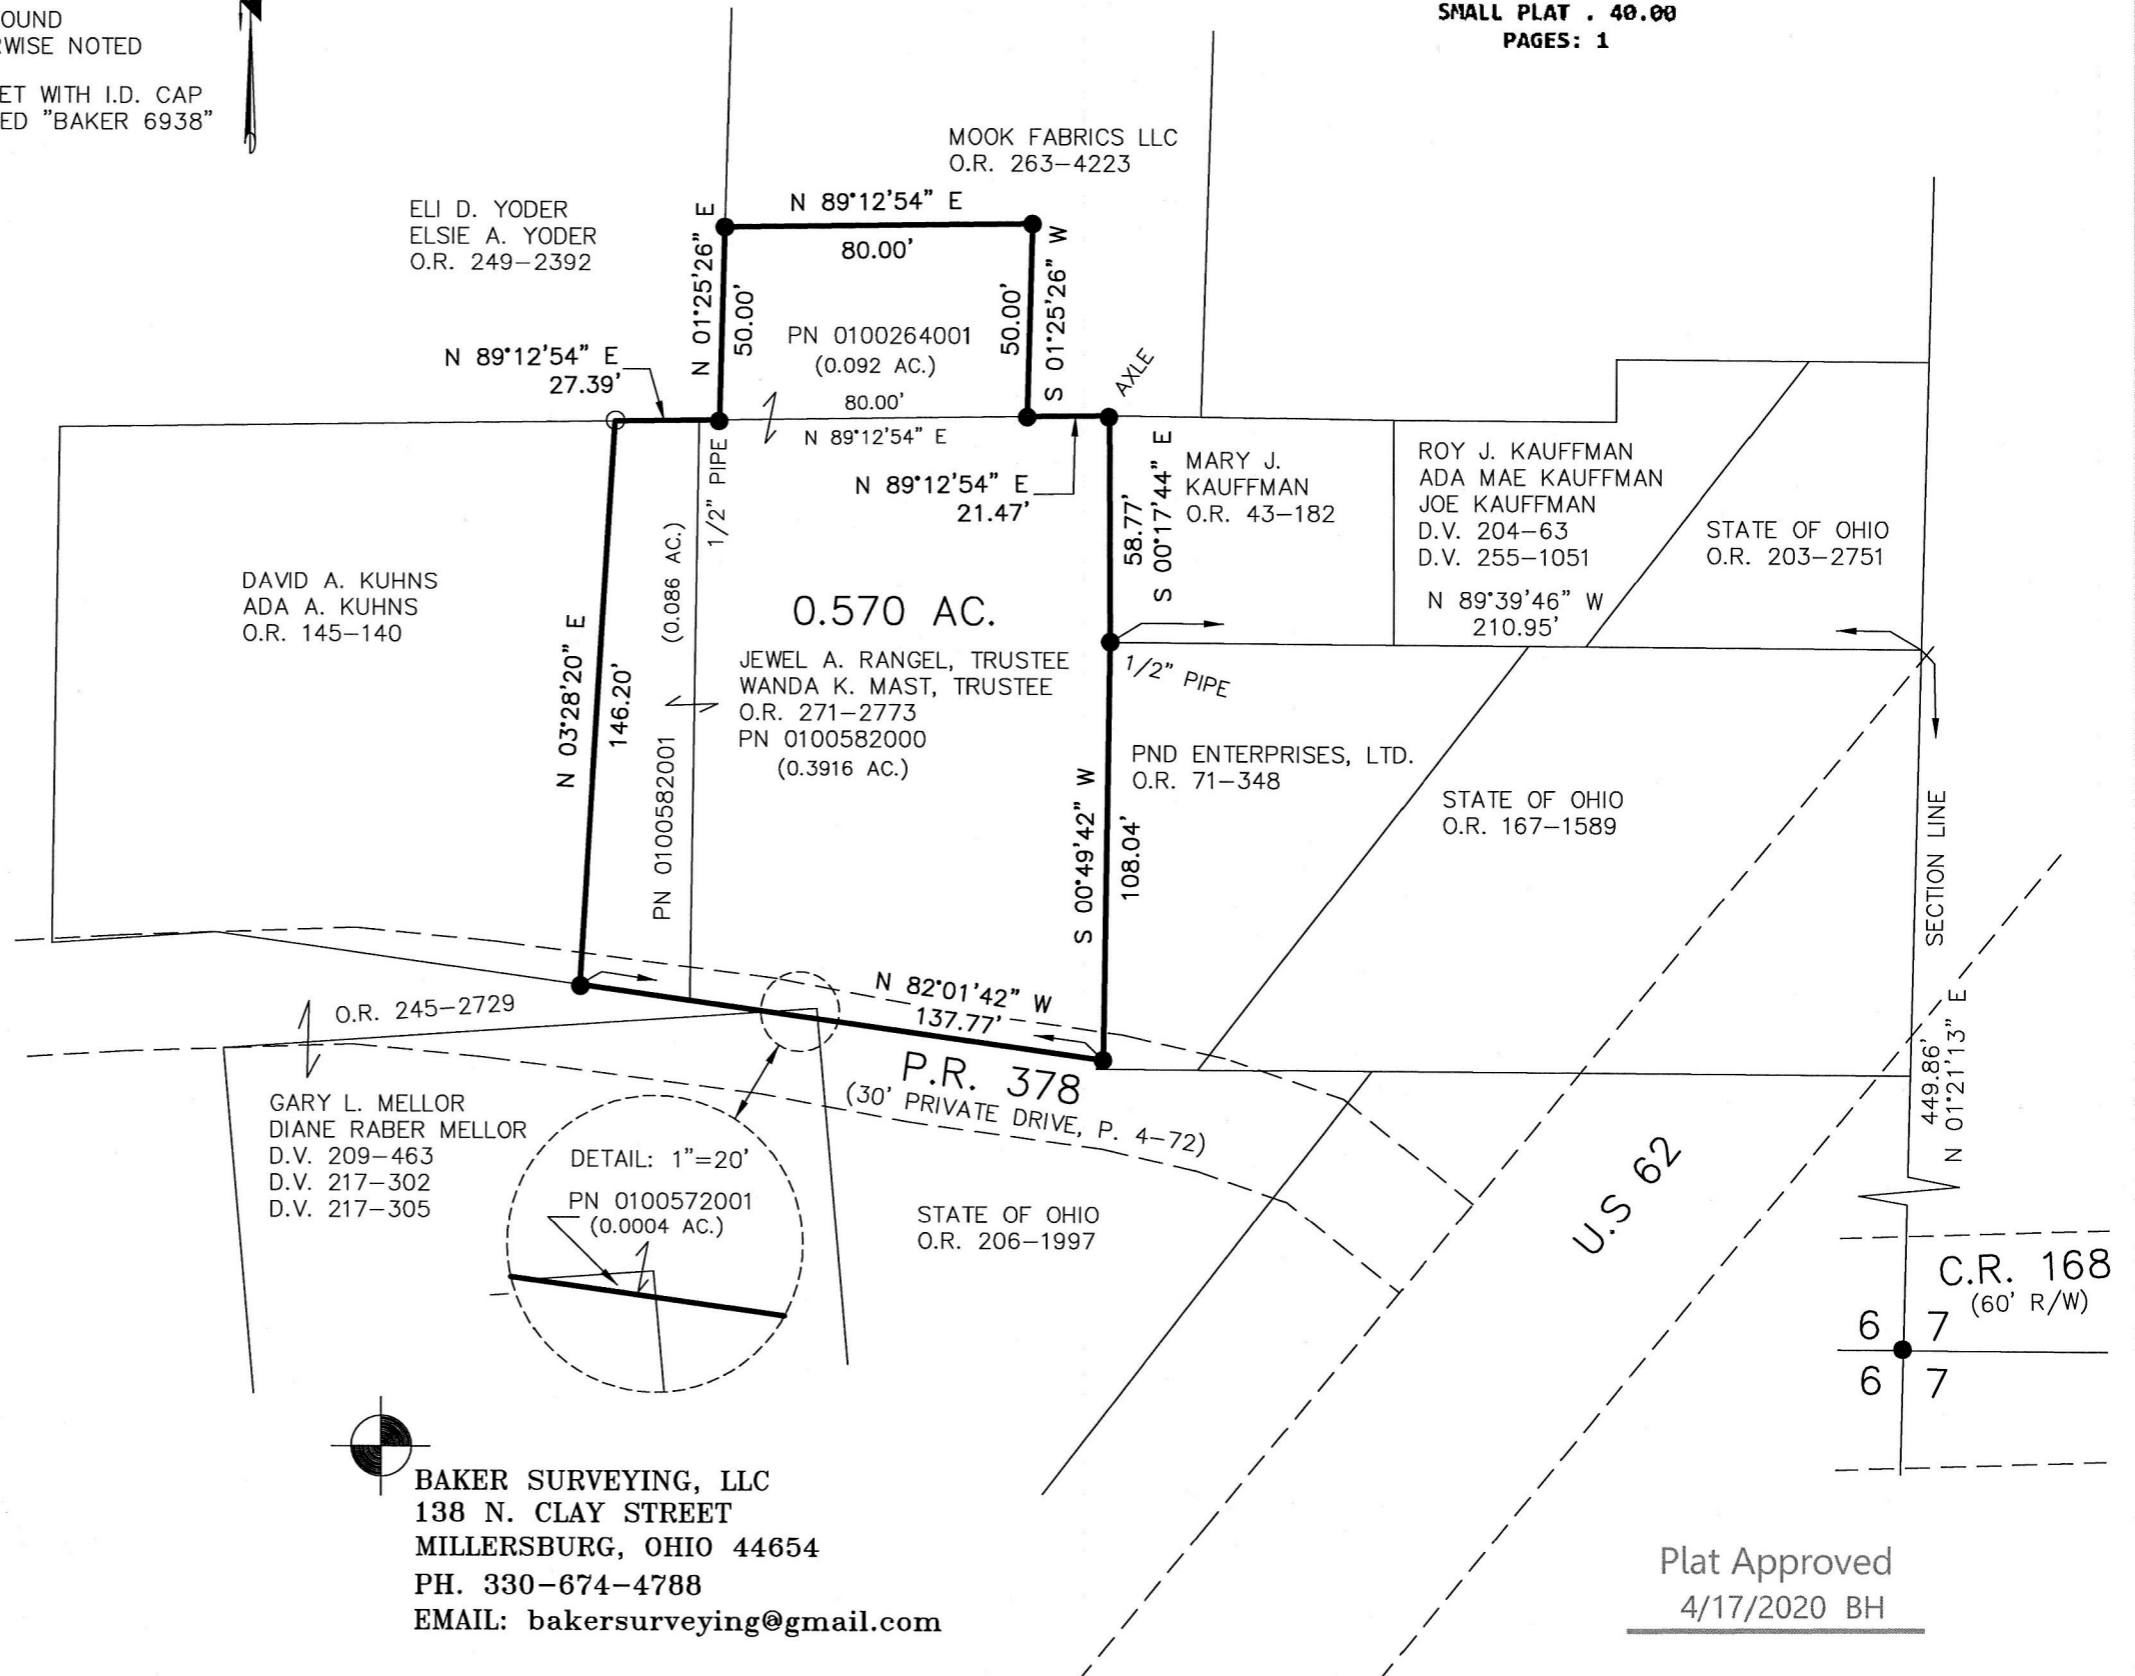

BAKER SURVEYING, LLC
 138 N. CLAY STREET
 MILLERSBURG, OHIO 44654
 PH. 330-674-4788
 EMAIL: bakersurveying@gmail.com

Plat Approved
 4/17/2020 BH