


20200008119
 B: 19 P: 4046
 FILED FOR RECORD IN
 HOLMES COUNTY, OH
 WHITA HALL, COUNTY RECORDER
 05/04/2020 03:08 PM
 PLAT MED. 43.20
 PAGES: 1
 DRY 271 P6 7450


BERLIN TOWNSHIP
 3RD. QTR., LOT 20
 T-9 N; R-5 W
 HOLMES COUNTY, OHIO

SURVEYED FOR: LEVI MILLER

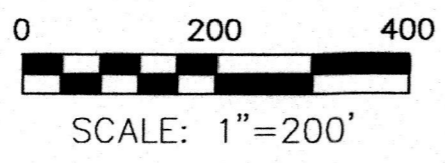

- ▲ R.R. SPIKE FOUND
- 5/8" REBAR FOUND UNLESS OTHERWISE NOTED
- △ R.R. SPIKE SET
- 5/8" REBAR SET WITH I.D. CAP I.D. CAP MARKED "BAKER 6938"

REFERENCES
 DEED VOL. 256 PAGE 684
 DEED VOL. 130 PAGE 261
 O.R. VOL. 92 PAGE 836
 O.R. VOL. 270 PAGE 5033
 O.R. VOL. 250 PAGE 5485
 O.R. VOL. 181 PAGE 1577
 O.R. VOL. 173 PAGE 721
 PLAT VOL. 18 PAGE 111
 BASIS OF BEARINGS FROM
 PLAT VOL. 12 PAGE 262

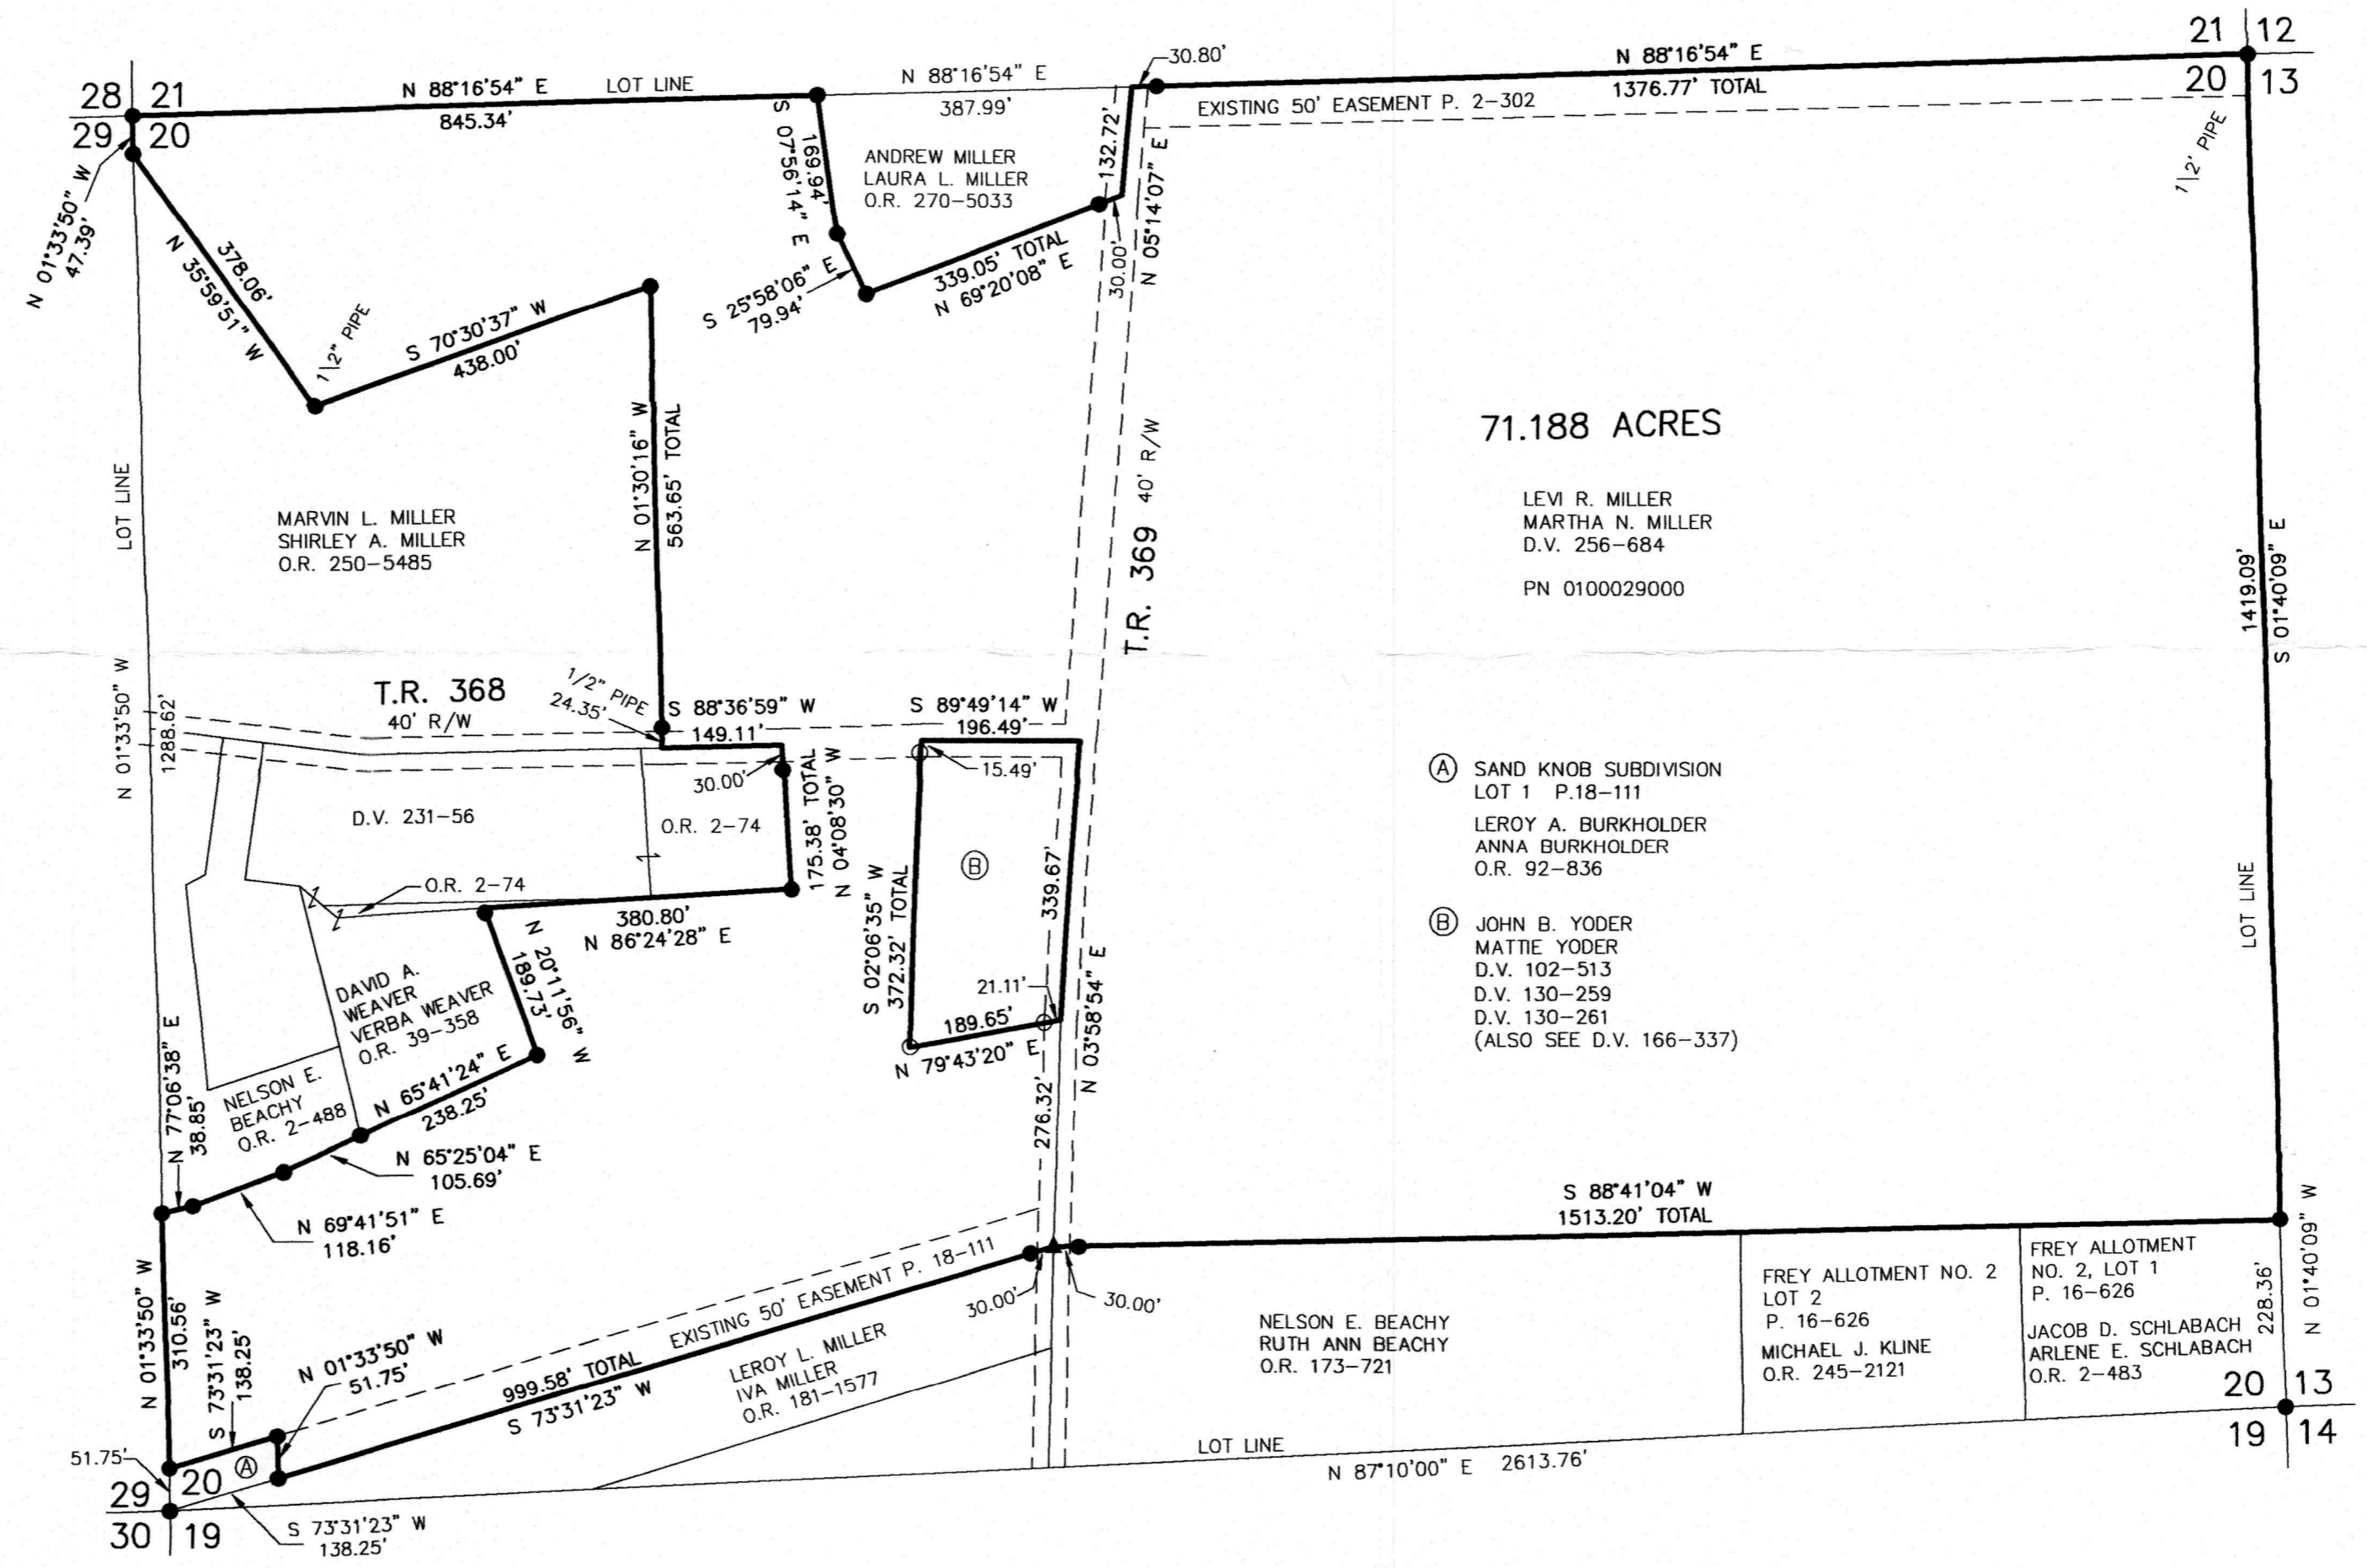

- (A) SAND KNOB SUBDIVISION LOT 1 P.18-111 LEROY A. BURKHOLDER ANNA BURKHOLDER O.R. 92-836
- (B) JOHN B. YODER MATTIE YODER D.V. 102-513 D.V. 130-259 D.V. 130-261 (ALSO SEE D.V. 166-337)



I CERTIFY THIS SURVEY TO BE CORRECT TO THE BEST OF MY KNOWLEDGE.
Donald C. Baker
 DONALD C. BAKER P.S. 6938
 DATE: FEBRUARY 26, 2020
 FDB\TAB
 FILE NAME: WORK6\S-83-20\MLD-CNK

BAKER SURVEYING, LLC
 138 N. CLAY STREET
 MILLERSBURG, OHIO 44654
 PH. 330-674-4788
 EMAIL: bakersurveying@gmail.com

Plat Approved
 4/15/2020 JP

