

VILLAGE OF BENTON
PART OF OUTLOTS 6, 7 & 8


SALT CREEK TOWNSHIP
4TH. QTR. LOT 18 & LOT 19
T-10 N; R-6 W
HOLMES COUNTY, OHIO

SURVEYED FOR: DAVID CLINE

REFERENCES

O.R. VOL. 238 PAGE 1012
O.R. VOL. 251 PAGE 1878
O.R. VOL. 192 PAGE 2874
O.R. VOL. 217 PAGE 1605
PLAT VOL. 3 PAGE 86
PLAT VOL. 19 PAGE 2138
BEARINGS FROM
PLAT VOL. 19 PAGE 2138

- Ⓐ BARBARA U. YODER
BARBARA U. STUTZMAN
D.V. 226-839
O.R. 251-1878
- Ⓑ BARBARA STUTZMAN
BARBARA U. STUTZMAN
O.R. 174-887
O.R. 251-1878

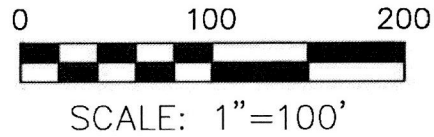


- 5/8" REBAR FOUND
UNLESS OTHERWISE NOTED
- 5/8" REBAR SET WITH I.D. CAP
I.D. CAP MARKED "BAKER 6938"

APPROVED FOR TRANSFER ONLY
NO SUBDIVISION PLAT REQUIRED
(O.R.C. 711.001 & 711.131)
Lands not for building unless
approved by Board of Health.
HOLMES CO. PLANNING COMMISSION

ARO 04-27-2020

202000008223
B: 19 P: 4053
FILED FOR RECORD IN
HOLMES COUNTY, OH
ANITA HALL, COUNTY RECORDER
05/08/2020 02:24 PM
SMALL PLAT . 40.00
PAGES: 1

ORV 272 page 498
ORV 270 page 510
ORV 272 page 514

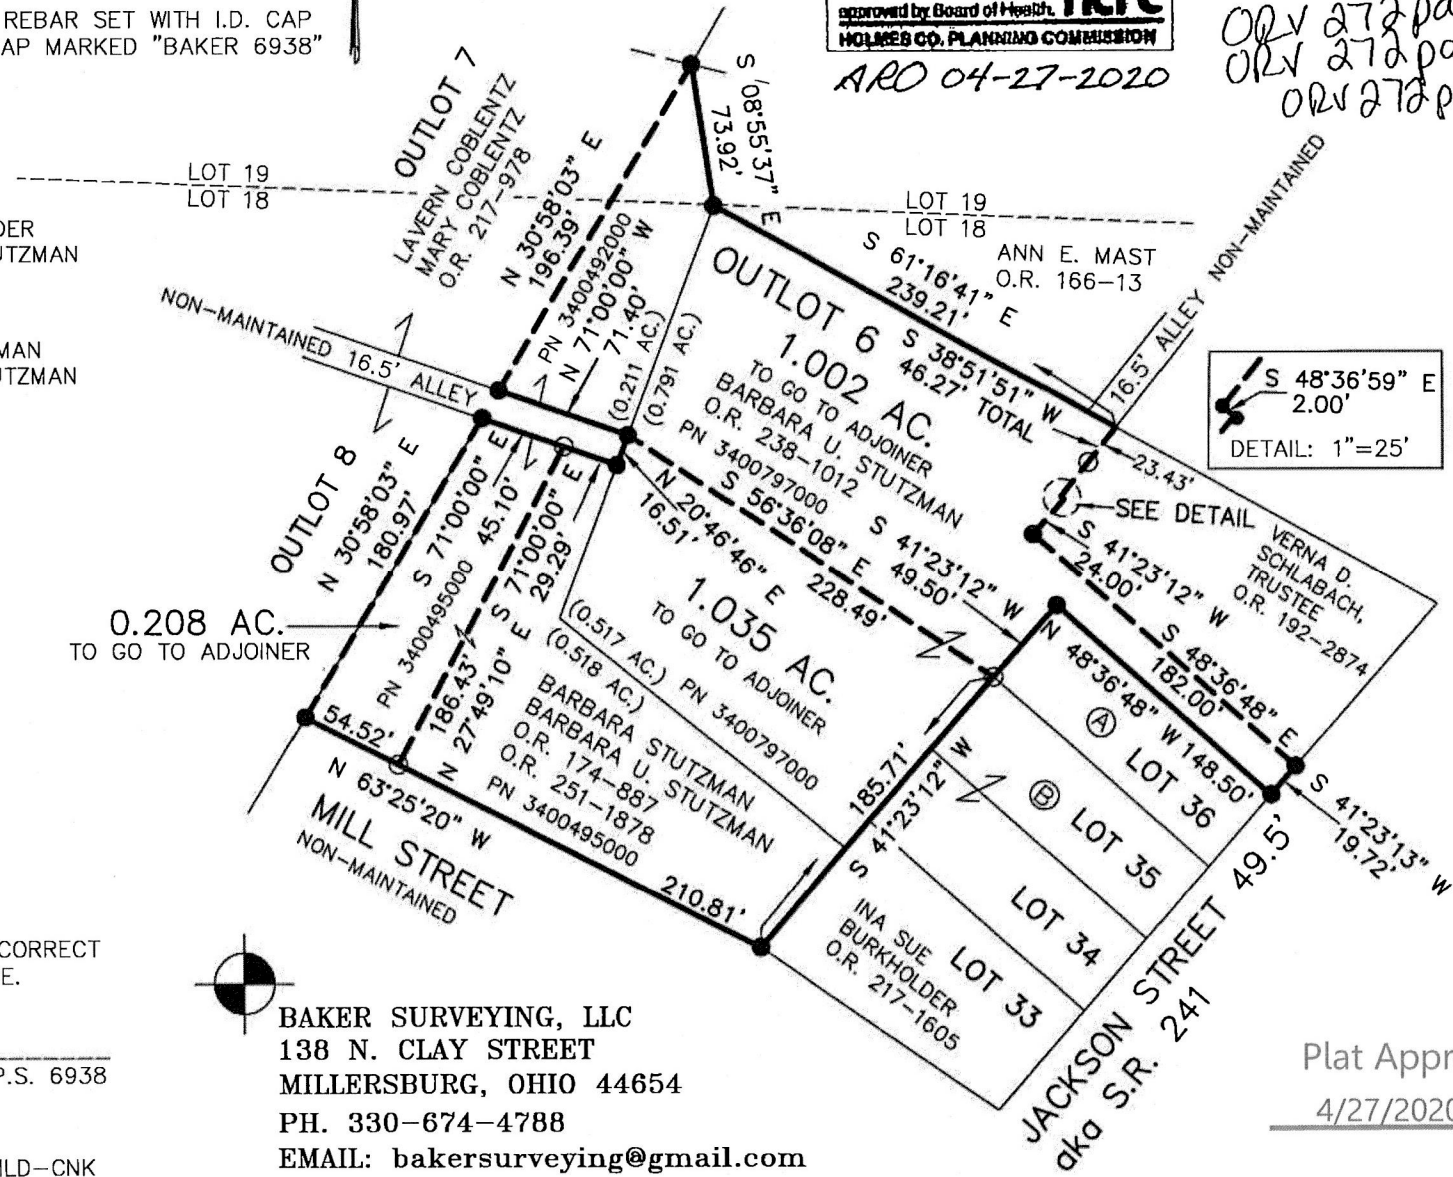

S 48°36'59" E
2.00'
DETAIL: 1"=25'



I CERTIFY THIS SURVEY TO BE CORRECT
TO THE BEST OF MY KNOWLEDGE.

Donald C. Baker
DONALD C. BAKER P.S. 6938
DATE: FEBRUARY 6, 2020
FDB\TAB
FILE NAME: WORK6\S-12-20\MLD-CNK

BAKER SURVEYING, LLC
138 N. CLAY STREET
MILLERSBURG, OHIO 44654
PH. 330-674-4788
EMAIL: bakersurveying@gmail.com

Plat Approved
4/27/2020 BH