


RICHLAND TOWNSHIP  
 S.E. QTR. SECTION 2  
 T-8 N; R-9 W  
 HOLMES COUNTY, OHIO

202000008507  
 B: 19 P: 4070  
 FILED FOR RECORD IN  
 HOLMES COUNTY, OH  
 ANITA HALL, COUNTY RECORDER  
 05/27/2020 12:01 PM  
 SMALL PLAT . 40.00  
 PAGES: 1


ORV 272 PG 2042

SURVEYED FOR: JANET HAGER

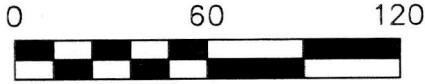

SCALE: 1"=60'

● 5/8" REBAR FOUND  
 UNLESS OTHERWISE NOTED

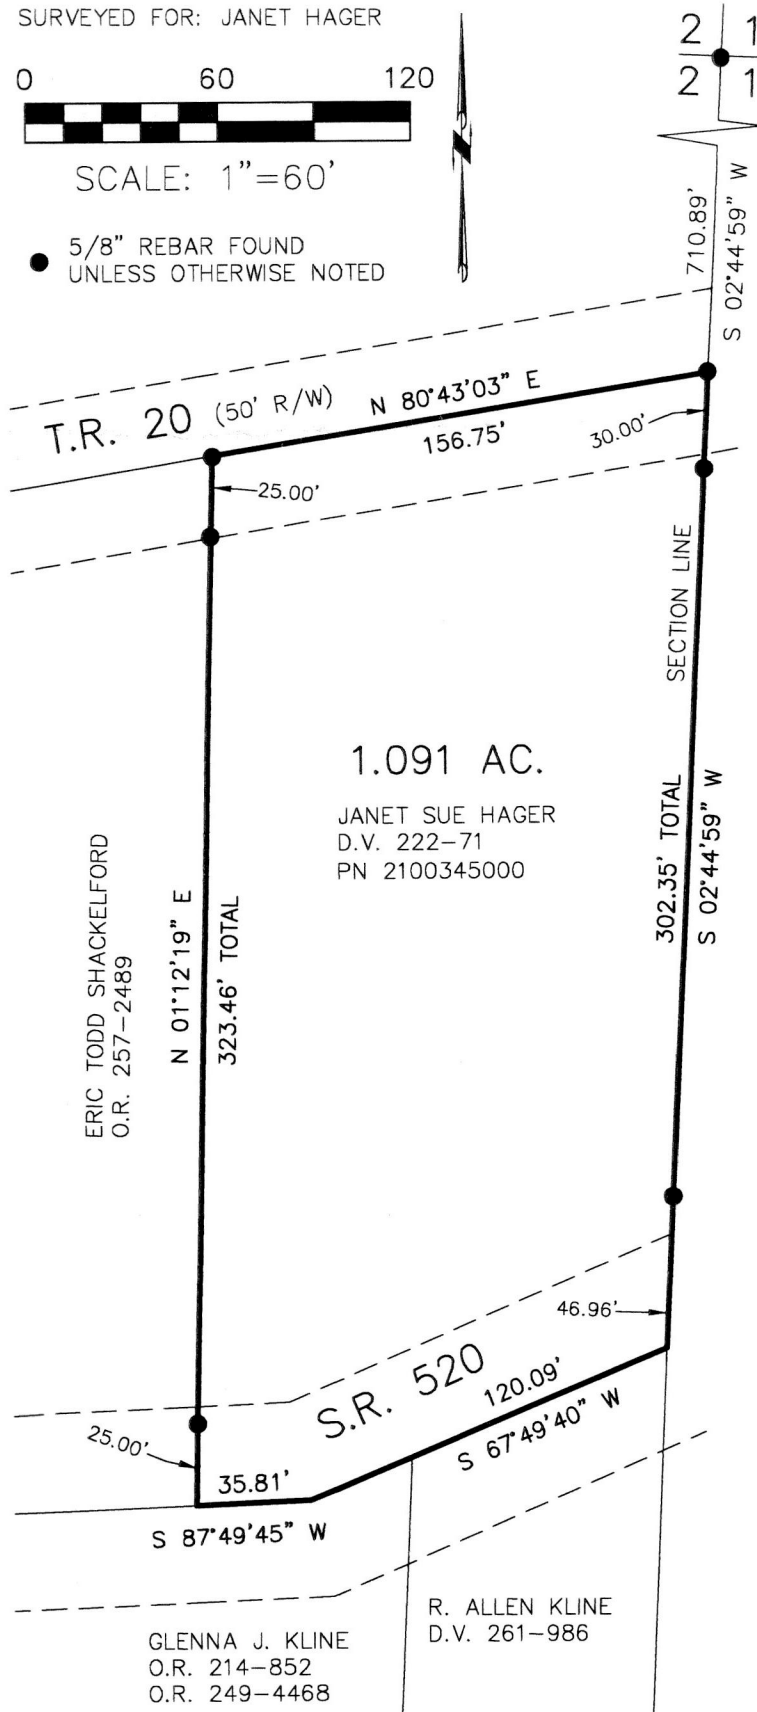


PLAT APPROVED

1/30/2020 JP

REFERENCES

- DEED VOL. 222 PAGE 71
- DEED VOL. 261 PAGE 986
- O.R. VOL. 249 PAGE 4468
- O.R. 257 PAGE 2489
- PLAT VOL. 16 PAGE 111
- PLAT VOL. 16 PAGE 794
- BEARINGS FROM PLAT VOL. 16 PAGE 111

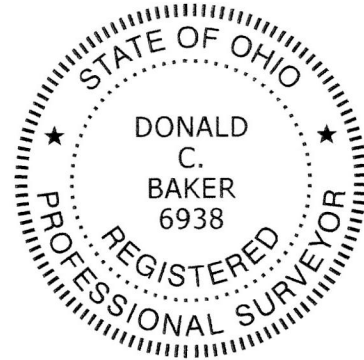

I CERTIFY THIS SURVEY TO BE CORRECT  
 TO THE BEST OF MY KNOWLEDGE.


*Donald C. Baker*

DONALD C. BAKER P.S. 6938

DATE: JAN. 21, 2020

TAB\VJD

FILE NAME: WORK6\S-55-20\CNK

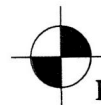

BAKER SURVEYING, LLC  
 138 N. CLAY STREET  
 MILLERSBURG, OHIO 44654  
 PH. 330-674-4788  
 EMAIL: bakersurveying@gmail.com