

SCALE: 1"=200'

- ▲ R.R. SPIKE FOUND
- 5/8" REBAR FOUND  
UNLESS OTHERWISE NOTED
- 5/8" REBAR SET WITH I.D. CAP  
I.D. CAP MARKED  
"BAKER SURVEYING LLC"

REFERENCES

- O.R. VOL. 267 PAGE 3103
- PLAT VOL. 8 PAGE 797
- PLAT VOL. 14 PAGE 215
- PLAT VOL. 16 PAGE 947
- PLAT VOL. 19 PAGE 3712

BASIS OF BEARINGS FROM  
OHIO STATE PLANE COORDINATE  
SYSTEM, NORTH ZONE, N.A.D. 83



I CERTIFY THIS SURVEY TO BE CORRECT  
TO THE BEST OF MY KNOWLEDGE.


*Donald C. Baker*

DONALD C. BAKER P.S. 6938

DATE: MAY 21, 2020

KES

FILE NAME: WORK6\S-267-20

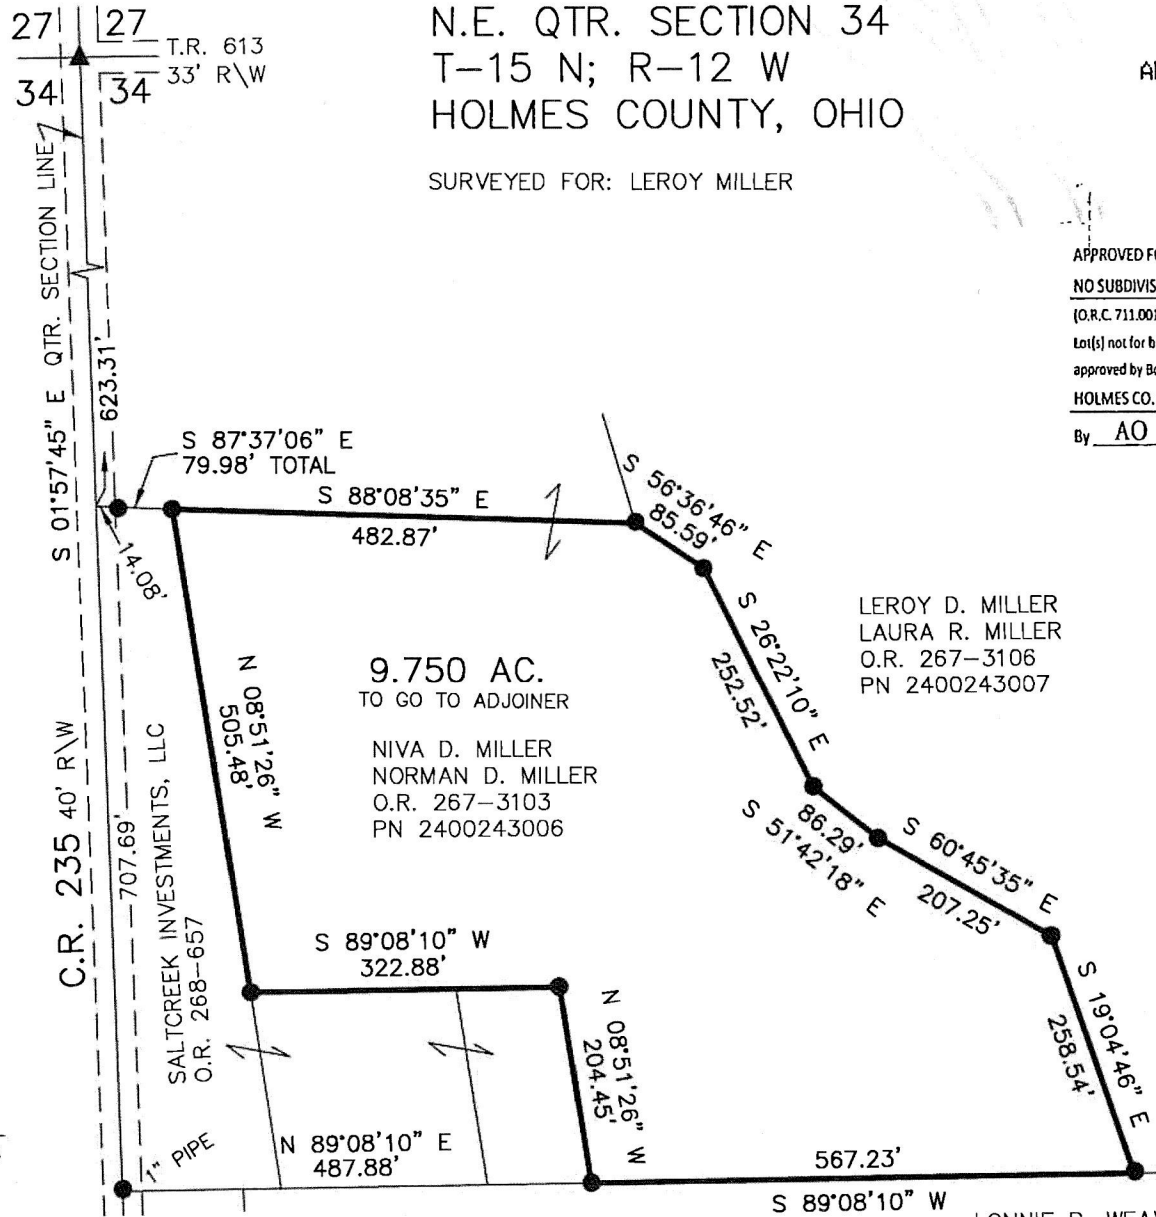

SALT CREEK TOWNSHIP  
N.E. QTR. SECTION 34  
T-15 N; R-12 W  
HOLMES COUNTY, OHIO

SURVEYED FOR: LEROY MILLER

202000009062  
B: 19 P: 4097  
FILED FOR RECORD IN  
HOLMES COUNTY, OH  
ANITA HALL, COUNTY RECORDER  
06/24/2020 09:13 AM  
SMALL PLAT . 40.00  
PAGES: 1

*ORV 272 page 5146*


APPROVED FOR TRANSFER ONLY  
NO SUBDIVISION PLAT REQUIRED  
(O.R.C. 711.001 & 711.131)  
Lot(s) not for building unless  
approved by Board of Health  
HOLMES CO. PLANNING COMMISSION  
By AO Date 6/15/2020



LEROY D. MILLER  
LAURA R. MILLER  
O.R. 267-3106  
PN 2400243007

9.750 AC.  
TO GO TO ADJOINER

NIVA D. MILLER  
NORMAN D. MILLER  
O.R. 267-3103  
PN 2400243006

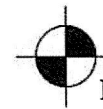

BAKER SURVEYING, LLC  
138 N. CLAY STREET  
MILLERSBURG, OHIO 44654

PH. 330-674-4788  
EMAIL: [bakersurveying@gmail.com](mailto:bakersurveying@gmail.com)

LONNIE R. WEAVER  
VIOLA J. WEAVER  
O.R. 253-401

Plat Approved  
6/9/2020 JP