



WASHINGTON TOWNSHIP  
 N.W. & S.W. QTRS. SECTION 4  
 T-19 N; R-15 W  
 S.W. QTR. SECTION 33  
 T-20 N; R-15 W  
 HOLMES COUNTY, OHIO  
 SURVEYED FOR: JOHN W. STITZLEIN TRUST

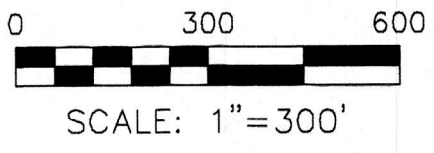

- STONE FOUND
- 5/8" REBAR FOUND UNLESS OTHERWISE NOTED
- 5/8" REBAR SET WITH I.D. CAP I.D. CAP MARKED "BAKER 6938"

REFERENCES  
 DEED VOL. 261 PAGE 594  
 DEED VOL. 276 PAGE 90  
 O.R. VOL. 19 PAGE 693  
 PLAT VOL. 15 PAGE 13

BEARINGS FROM OHIO STATE PLANE COORDINATE SYSTEM, NORTH ZONE, N.A.D. 83

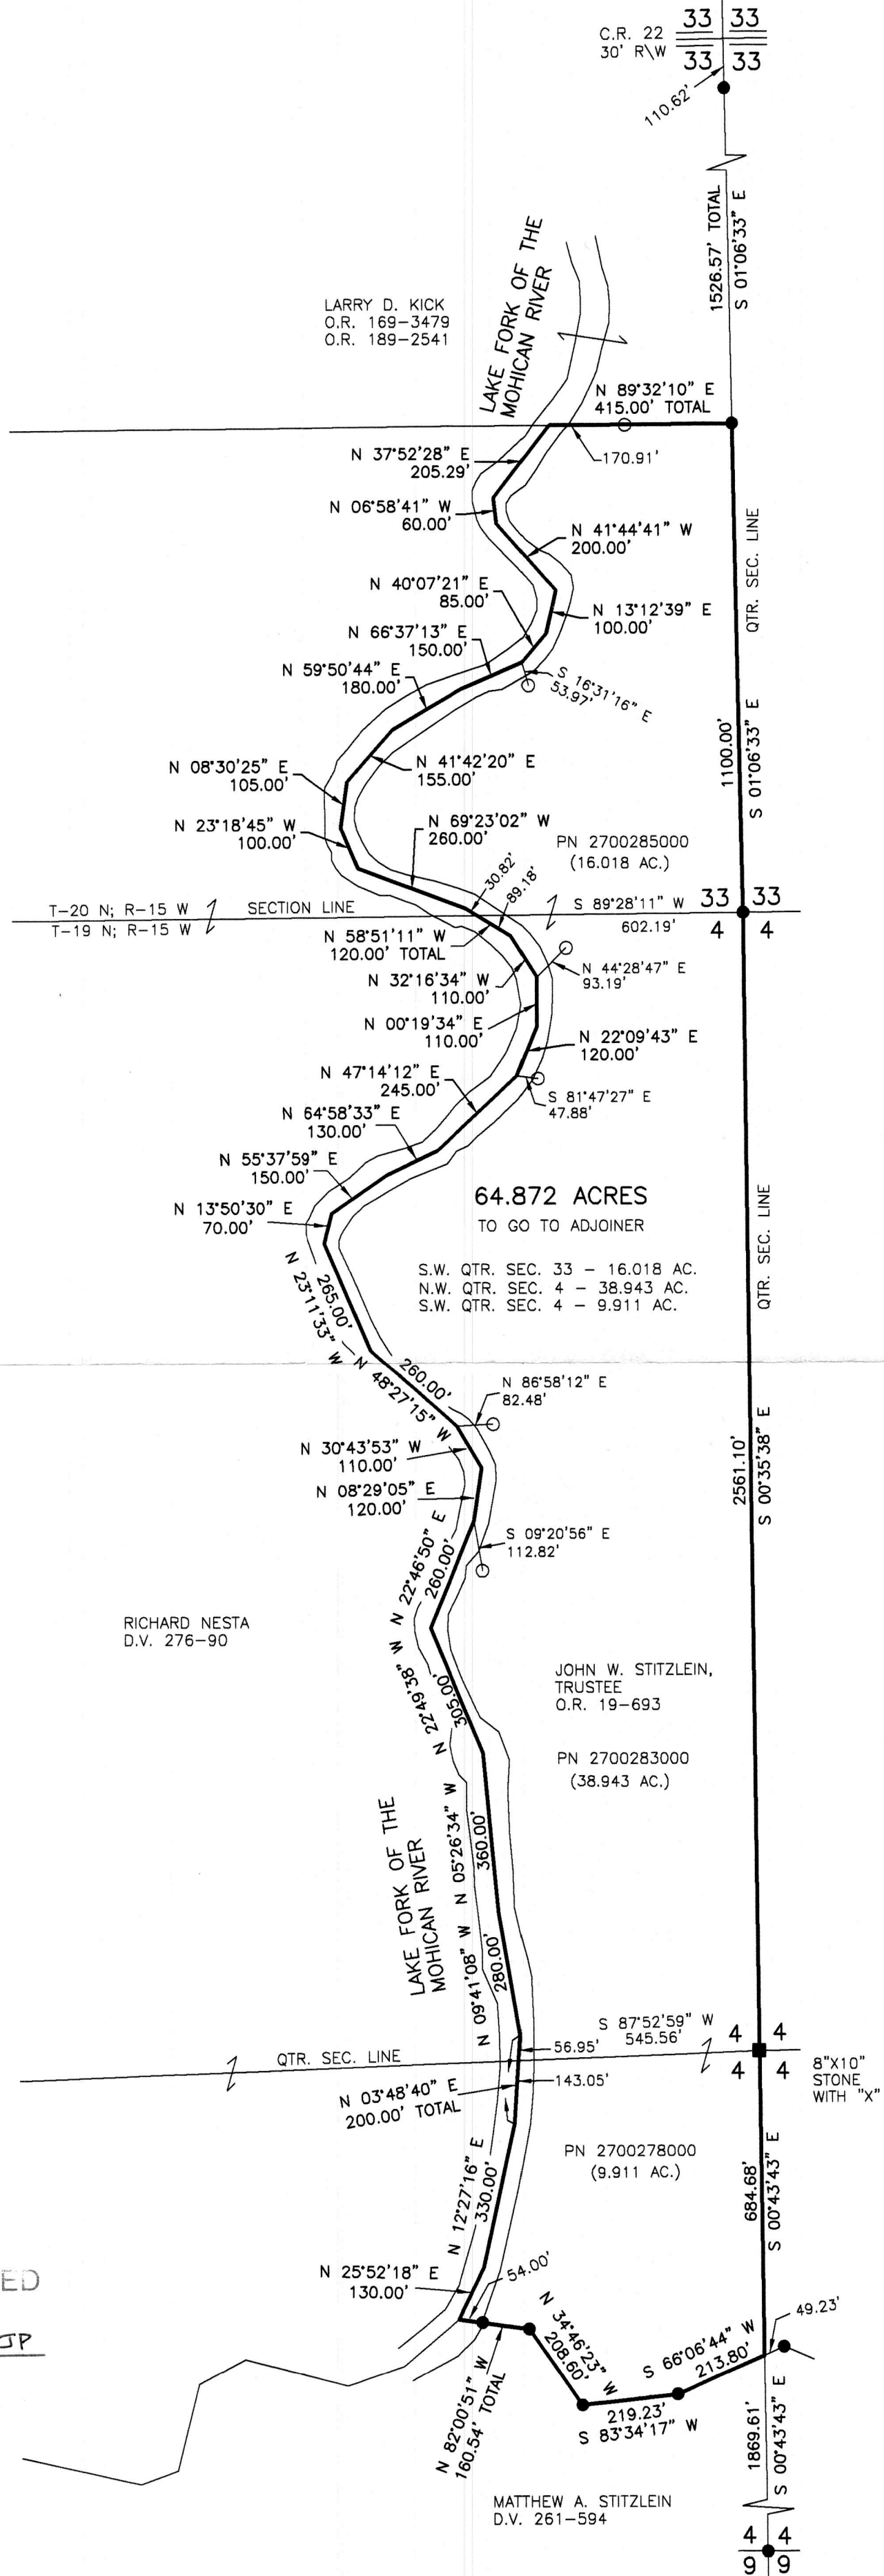

I CERTIFY THIS SURVEY TO BE CORRECT TO THE BEST OF MY KNOWLEDGE.  
 Aaron L. Gerber  
 AARON L. GERBER P.S. 8379  
 DATE: JULY 22, 2019  
 ALG  
 FILE NAME: WORK5\S-316-19\AG-MD

PLAT APPROVED  
 6/16/2020 JP

BAKER SURVEYING, LLC  
 138 N. CLAY STREET  
 MILLERSBURG, OHIO 44654  
 PH. 330-674-4788  
 FAX 330-674-6027  
 EMAIL: bakersurveying@gmail.com

APPROVED FOR TRANSFER ONLY  
 NO SUBDIVISION PLAT REQUIRED  
 (O.R.C. 711.001 & 711.131)  
 Lot(s) not for building unless approved by Board of Health.  
 HOLMES CO. PLANNING COMMISSION  
 By: [Signature] Date: 6/17/2020