


ORV 272 Pg 5562

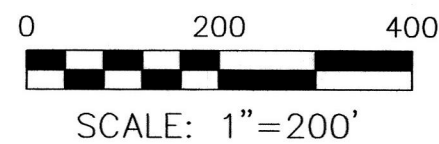

- STONE FOUND
- 5/8" REBAR FOUND UNLESS OTHERWISE NOTED
- 5/8" REBAR SET WITH I.D. CAP I.D. CAP MARKED "BAKER 6938"

RICHARD TOWNSHIP  
 S.W. QTR. SECTION 22  
 T-8 N; R-9 W  
 HOLMES COUNTY, OHIO


SURVEYED FOR: BENJAMIN GIAUQUE JR.

RESURVEY OF THE REMAINDER OF TRACT 5  
 OF O.R. 201 PG. 458.

REFERENCES

- DEED VOL. 201 PAGE 428
- DEED VOL. 189 PAGE 115
- O.R. VOL. 201 PAGE 458
- O.R. VOL. 225 PAGE 488
- PLAT VOL. 16 PAGE 934
- PLAT VOL. 7 PAGE 336
- PLAT VOL. 6 PAGE 163
- PLAT VOL. 1 PAGES 385 & 386

BEARINGS FROM OHIO STATE PLANE  
 COORDINATE SYSTEM, NORTH ZONE,  
 N.A.D. 83

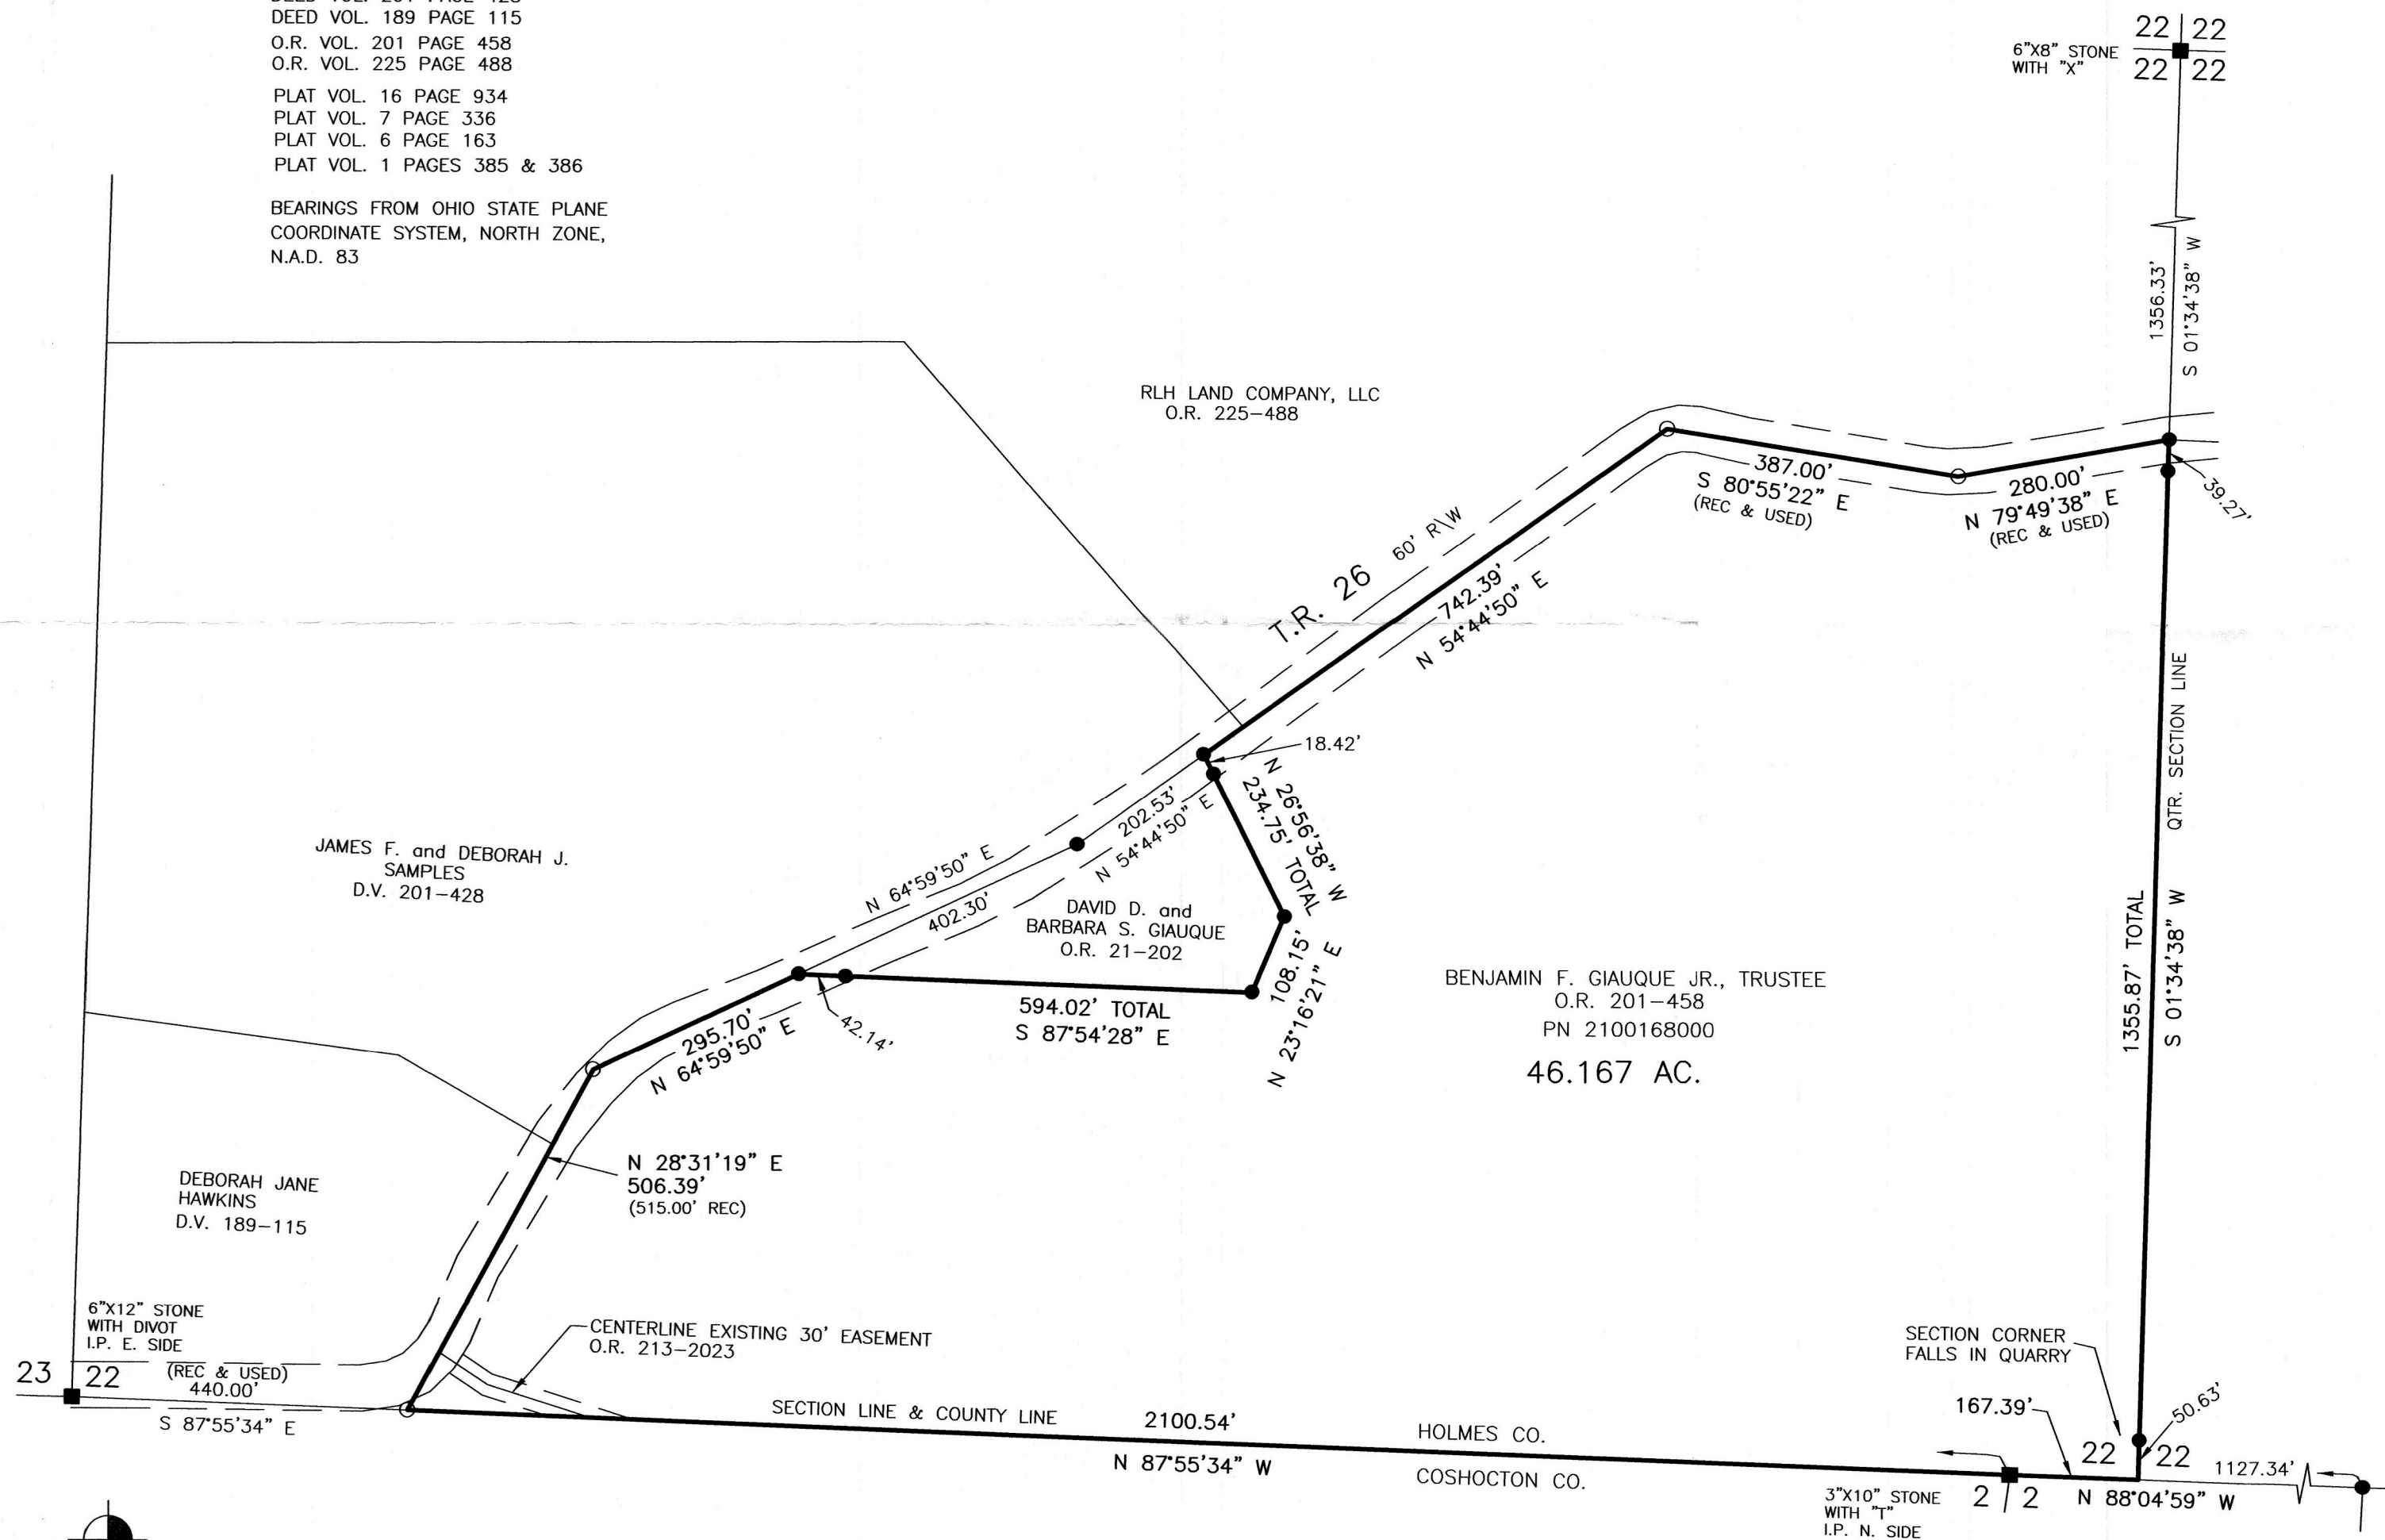

I CERTIFY THIS SURVEY TO BE CORRECT  
 TO THE BEST OF MY KNOWLEDGE.

*A. Gerber*  
 AARON L. GERBER P.S. 8379  
 DATE: MARCH 25, 2019  
 ALG  
 FILE NAME: WORK5\S-1A-19

BAKER SURVEYING, LLC  
 138 N. CLAY STREET  
 MILLERSBURG, OHIO 44654  
 PH. 330-674-4788  
 FAX 330-674-6027  
 EMAIL: bakersurveying@gmail.com

APPROVED FOR TRANSFER ONLY  
 NO SUBDIVISION PLAT REQUIRED  
 (O.R.C. 711.001 & 711.131)  
 Lot(s) not for building unless  
 approved by Board of Health.  
 HOLMES CO. PLANNING COMMISSION  
 By *[Signature]* Date *6/5/20*

PLAT APPROVED

6/4/2020 TO