


202000009590
 B: 19 P: 4119
 FILED FOR RECORD IN
 HOLMES COUNTY, OH
 ANITA HALL, COUNTY RECORDER
 07/23/2020 09:21 AM
 SMALL PLAT . 40.00
 PAGES: 1

ORV 273 PGS 384
 386

SALT CREEK TOWNSHIP
 N.E. QTR. SECTION 34
 T-15 N; R-12 W
 HOLMES COUNTY, OHIO

SURVEYED FOR: SALTCREEK INVESTMENTS

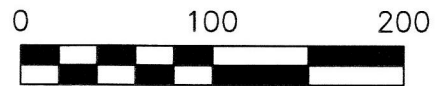


SCALE: 1"=100'

- ▲ R.R. SPIKE FOUND
- 5/8" REBAR FOUND
UNLESS OTHERWISE NOTED
- 5/8" REBAR SET WITH I.D. CAP
I.D. CAP MARKED
"BAKER SURVEYING LLC"

REFERENCES

- O.R. VOL. 272 PAGE 5146
- O.R. VOL. 267 PAGE 3103
- PLAT VOL. 8 PAGE 797
- PLAT VOL. 14 PAGE 215
- PLAT VOL. 16 PAGE 947
- PLAT VOL. 19 PAGE 3712
- PLAT VOL. 19 PAGE 4097

BASIS OF BEARINGS FROM
 OHIO STATE PLANE COORDINATE
 SYSTEM, NORTH ZONE, N.A.D. 83

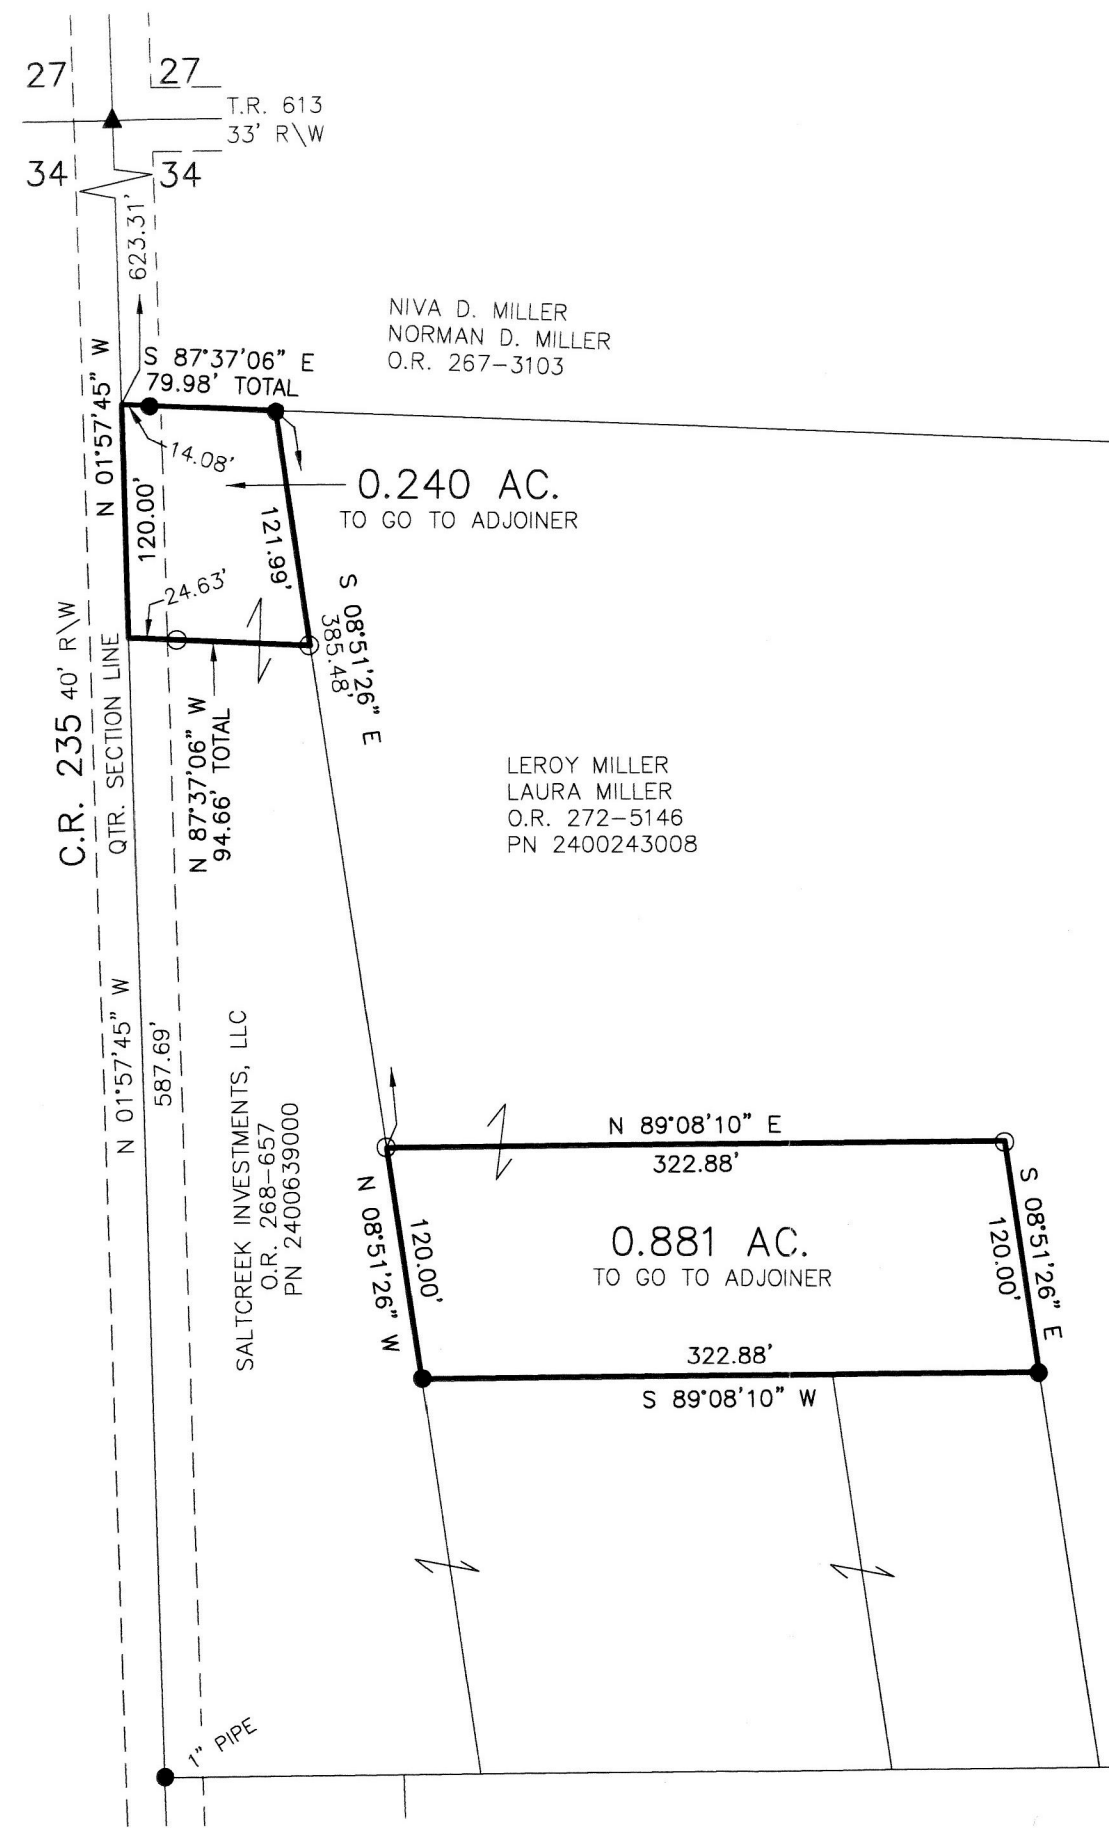

NIVA D. MILLER
 NORMAN D. MILLER
 O.R. 267-3103

LEROY MILLER
 LAURA MILLER
 O.R. 272-5146
 PN 2400243008

SALTCREEK INVESTMENTS, LLC
 O.R. 268-657
 PN 2400639000

APPROVED FOR TRANSFER ONLY
 NO SUBDIVISION PLAT REQUIRED

(O.R.C. 711.001 & 711.131)
 Lot(s) not for building unless
 approved by Board of Health.



HOLMES CO. PLANNING COMMISSION

By: _____ Date: 7/2/2020

7/7/2020 JP

PLAT APPROVED



I CERTIFY THIS SURVEY TO BE CORRECT
 TO THE BEST OF MY KNOWLEDGE.


Donald C. Baker

DONALD C. BAKER P.S. 6938

DATE: JULY 1, 2020

KES

FILE NAME: WORK6\S-267-20

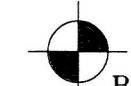

BAKER SURVEYING, LLC
 138 N. CLAY STREET
 MILLERSBURG, OHIO 44654
 PH. 330-674-4788
 EMAIL: bakersurveying@gmail.com