

MECHANIC TOWNSHIP
 N.E. QTR. SECTION 21
 T-8 N; R-6 W
 HOLMES COUNTY, OHIO



SURVEYED FOR: OWEN MILLER

REFERENCES

O.R. VOL. 154 PAGE 877
 O.R. VOL. 186 PAGE 2155
 O.R. VOL. 209 PAGE 2966
 PLAT VOL. 2 PAGE 475
 PLAT VOL. 12 PAGE 986
 BASIS OF BEARINGS FROM PLAT VOL. 2 PAGE 475

202000009630
 B: 19 P: 4123
 FILED FOR RECORD IN
 HOLMES COUNTY, OH
 ANITA HALL, COUNTY RECORDER
 07/24/2020 02:09 PM
 SMALL PLAT . 40.00
 PAGES: 1

ORV 273 PG 574

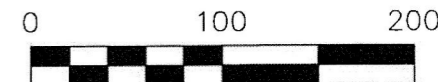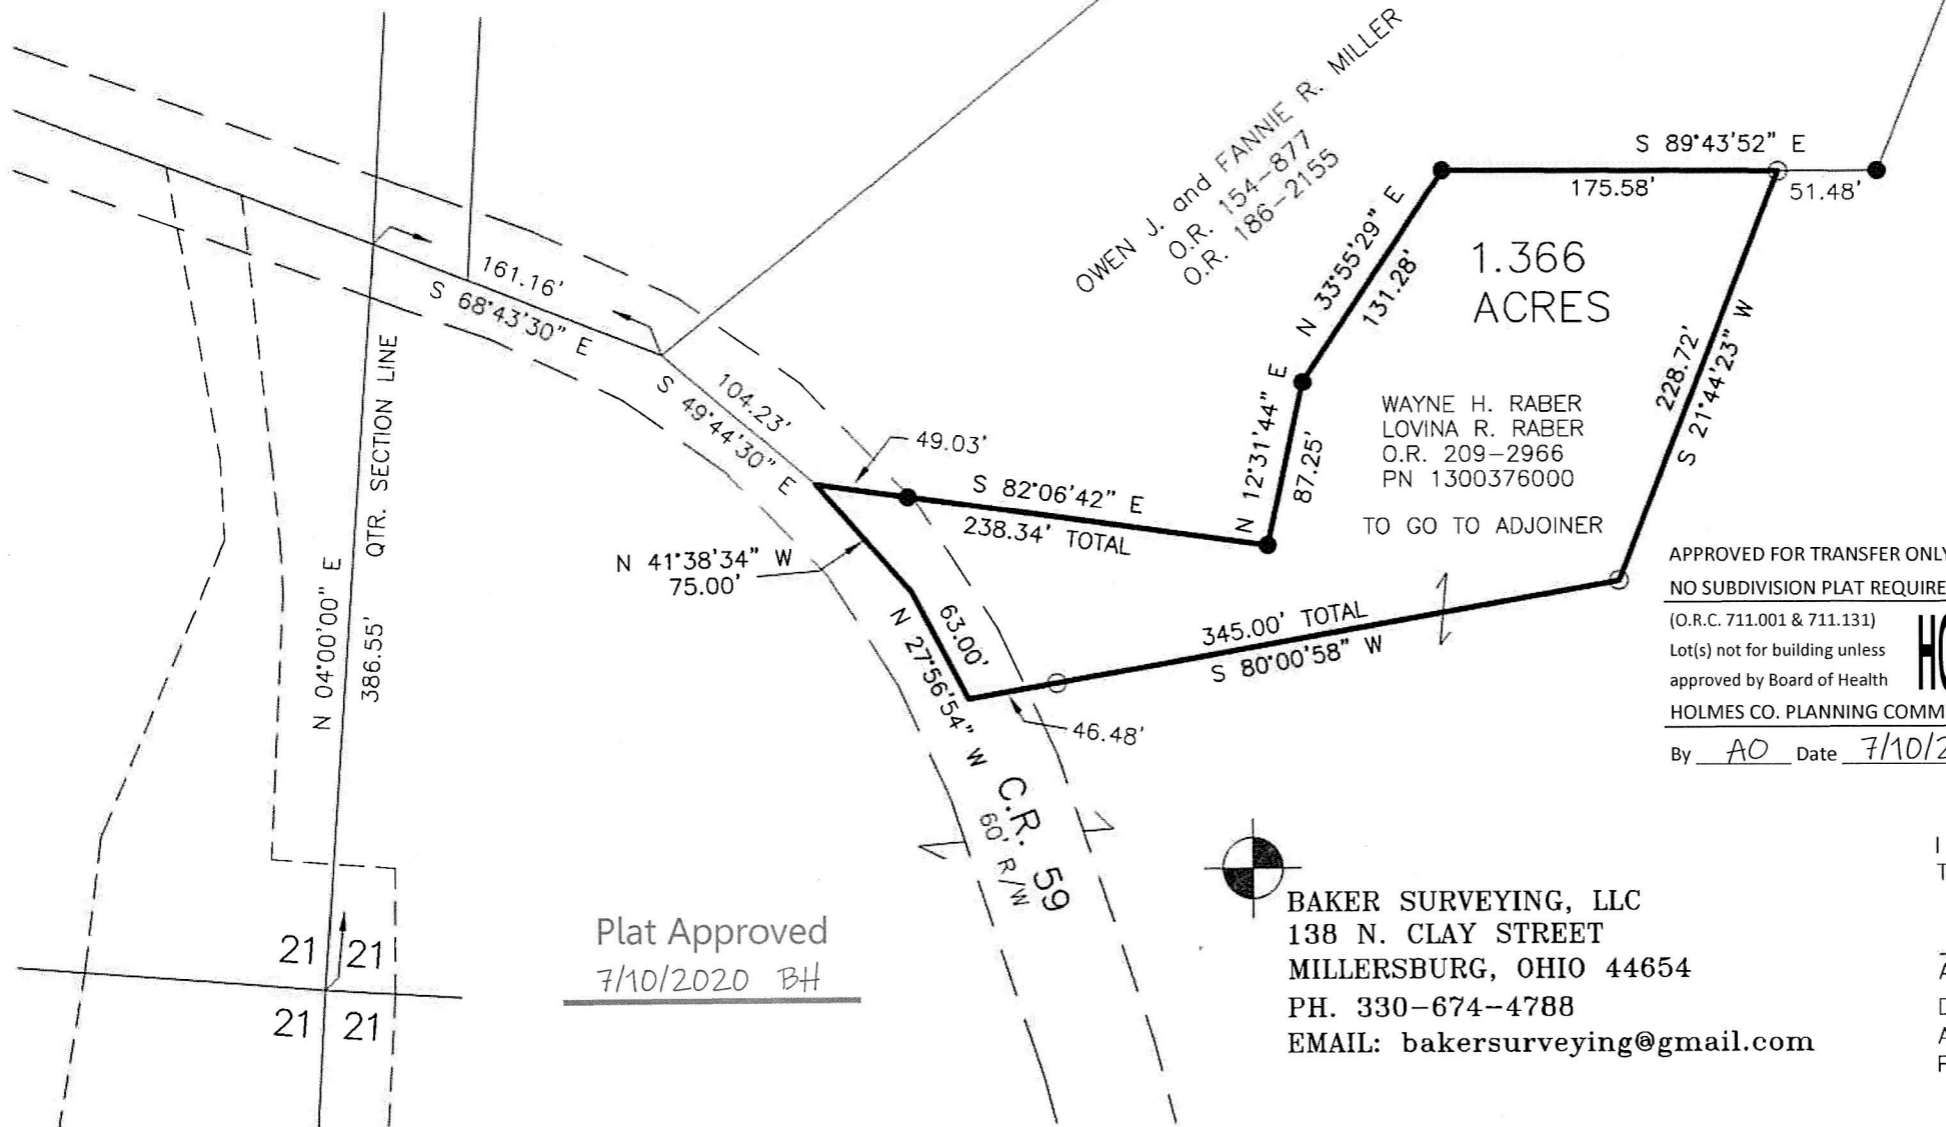


SCALE: 1"=100'

- 5/8" REBAR FOUND UNLESS OTHERWISE NOTED
- 5/8" REBAR SET WITH I.D. CAP I.D. CAP MARKED "BAKER SURVEYING LLC"

1.366 ACRES
 WAYNE H. RABER
 LOVINA R. RABER
 O.R. 209-2966
 PN 1300376000
 TO GO TO ADJOINER

APPROVED FOR TRANSFER ONLY
 NO SUBDIVISION PLAT REQUIRED
 (O.R.C. 711.001 & 711.131)
 Lot(s) not for building unless approved by Board of Health
 HOLMES CO. PLANNING COMMISSION
 By AO Date 7/10/2020

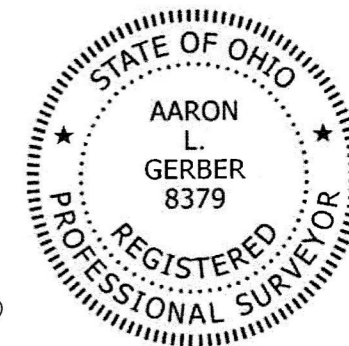

Plat Approved
 7/10/2020 BH



BAKER SURVEYING, LLC
 138 N. CLAY STREET
 MILLERSBURG, OHIO 44654
 PH. 330-674-4788
 EMAIL: bakersurveying@gmail.com

I CERTIFY THIS SURVEY TO BE CORRECT TO THE BEST OF MY KNOWLEDGE.

AL
 AARON L. GERBER P.S. 8379
 DATE: MAY 19, 2020
 ALG\TAB
 FILE NAME: WORK5\S-277-20\ALG