


KNOX TOWNSHIP
 1ST QTR., LOTS 17 & 18
 T-9 N; R-9 W
 HOLMES COUNTY, OHIO

202000010064
 B: 19 P: 4142
 FILED FOR RECORD IN
 HOLMES COUNTY, OH
 ANITA HALL, COUNTY RECORDER
 08/14/2020 09:46 AM
 SMALL PLAT . 40.00
 PAGES: 1

SURVEYED FOR: CARIE KURTZ

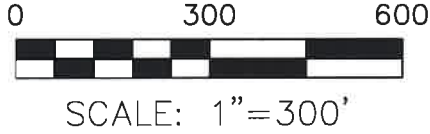


- STONE FOUND
- 5/8" REBAR FOUND UNLESS OTHERWISE NOTED

REFERENCES

DEED VOL. 237 PAGE 65
 DEED VOL. 266 PAGE 138
 O.R. VOL. 270 PAGE 6654
 PLAT VOL. 14 PAGE 617

ORV 273 PG 2778

BASIS OF BEARINGS FROM
 OHIO STATE PLANE COORDINATE
 SYSTEM, NORTH ZONE, N.A.D. 83

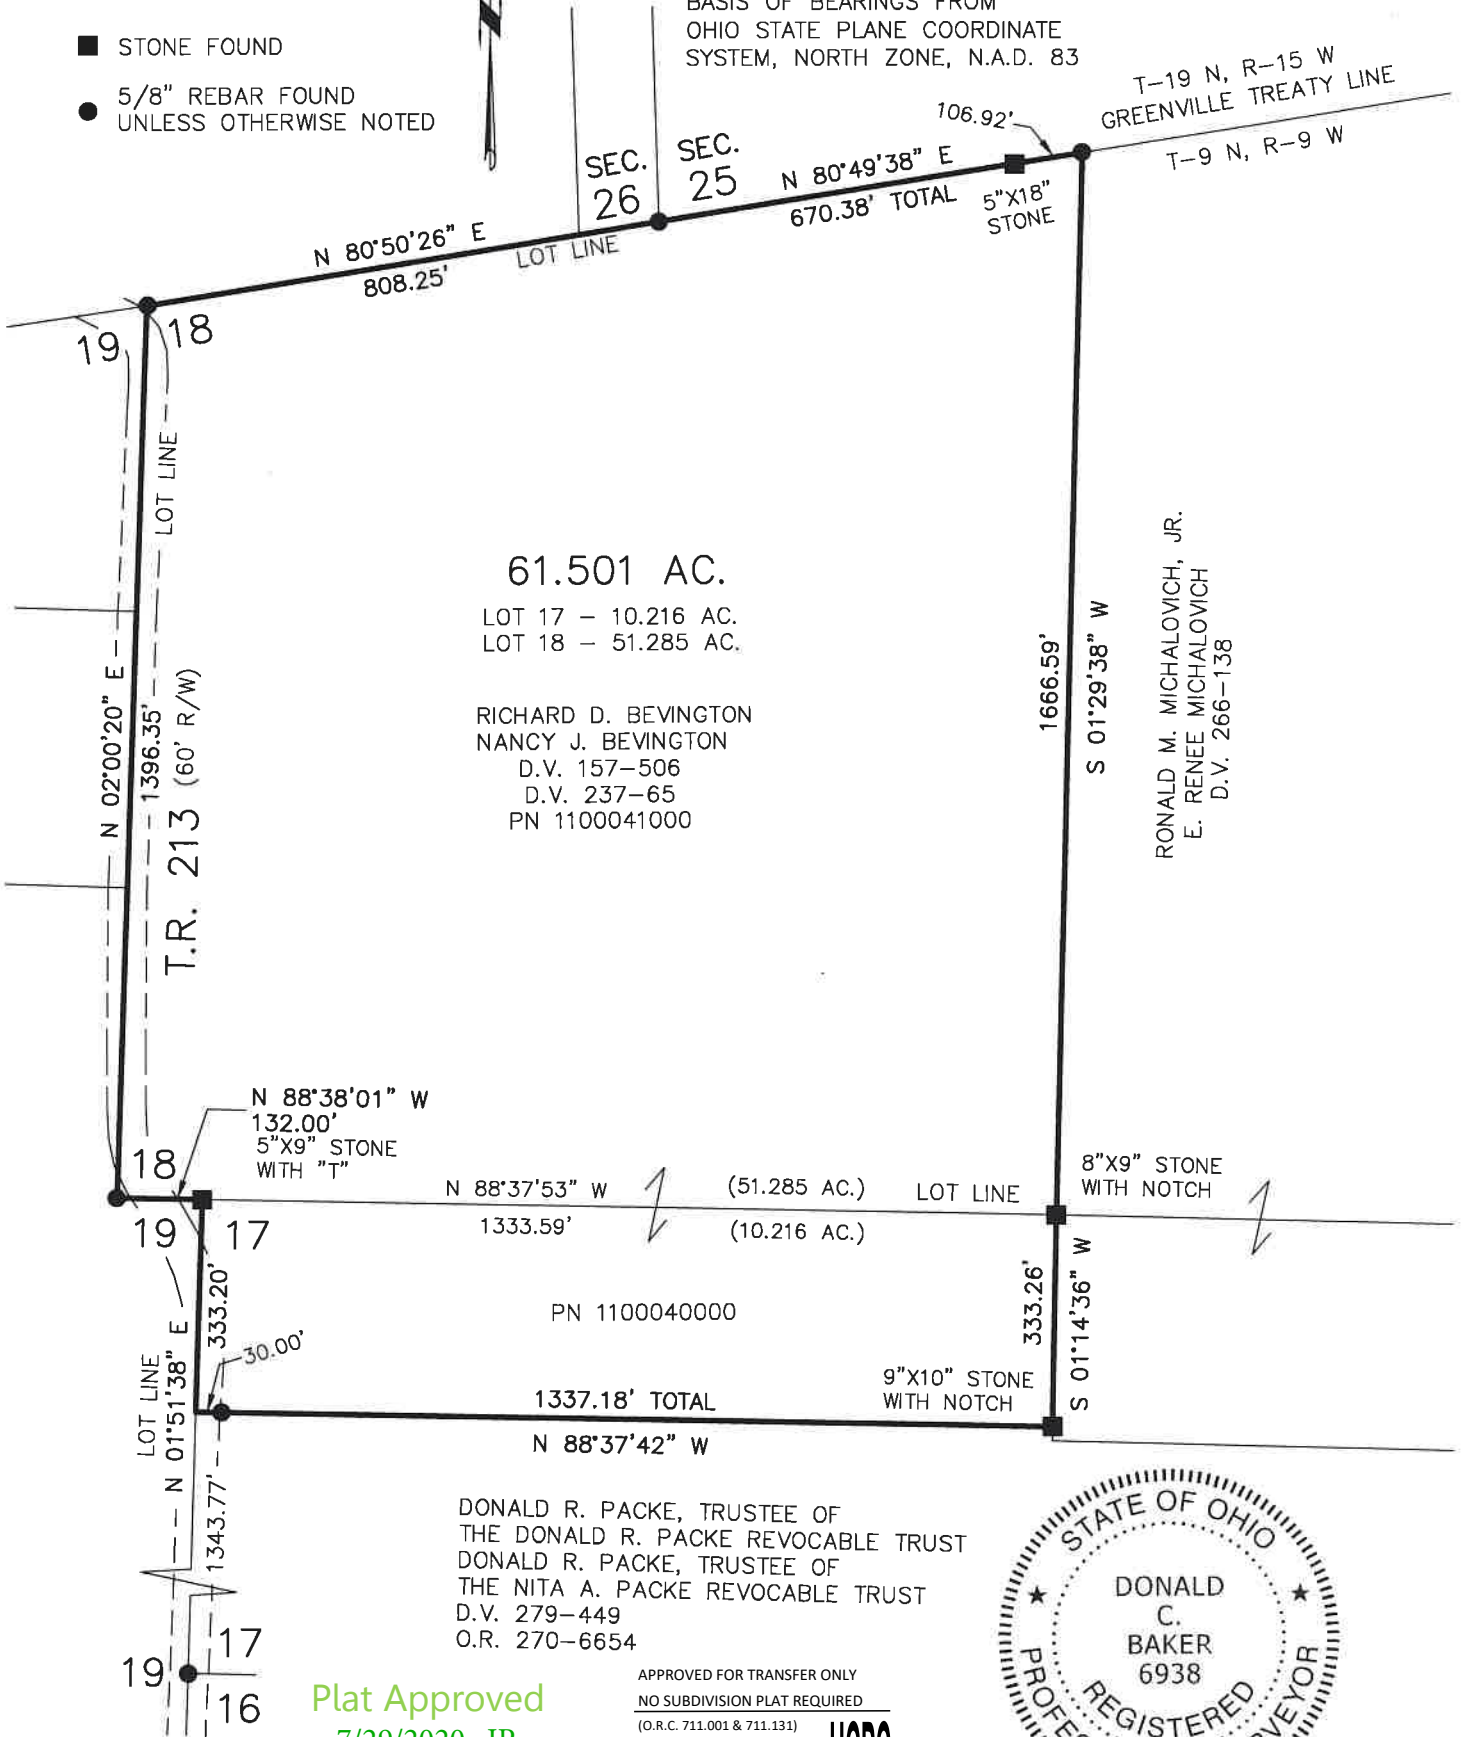

61.501 AC.

LOT 17 - 10.216 AC.
 LOT 18 - 51.285 AC.

RICHARD D. BEVINGTON
 NANCY J. BEVINGTON
 D.V. 157-506
 D.V. 237-65
 PN 1100041000

RONALD M. MICHALOVICH, JR.
 E. RENEE MICHALOVICH
 D.V. 266-138

DONALD R. PACKE, TRUSTEE OF
 THE DONALD R. PACKE REVOCABLE TRUST
 DONALD R. PACKE, TRUSTEE OF
 THE NITA A. PACKE REVOCABLE TRUST
 D.V. 279-449
 O.R. 270-6654

Plat Approved
 7/29/2020 JP

APPROVED FOR TRANSFER ONLY
 NO SUBDIVISION PLAT REQUIRED
 (O.R.C. 711.001 & 711.131)
 Lot(s) not for building unless
 approved by Board of Health
 HOLMES CO. PLANNING COMMISSION
 By AO Date 7/29/2020



I CERTIFY THIS SURVEY TO BE CORRECT
 TO THE BEST OF MY KNOWLEDGE.

Donald C. Baker
 DONALD C. BAKER P.S. 6938
 DATE: JULY 22, 2020
 KES\VJD
 FILE NAME: WORK6\S-385-20\CNK



BAKER SURVEYING, LLC
 138 N. CLAY STREET
 MILLERSBURG, OHIO 44654
 PH. 330-674-4788
 EMAIL: bakersurveying@gmail.com