

KNOX TOWNSHIP  
2ND. QTR., LOT 1  
T-9 N; R-9 W  
HOLMES COUNTY, OHIO

SURVEYED FOR: RTO INVESTMENTS

REFERENCES

DEED VOL. 103 PAGE 576  
DEED VOL. 106 PAGE 305  
DEED VOL. 220 PAGE 942  
DEED VOL. 248 PAGE 388

O.R. VOL. 181 PAGE 2032

PLAT VOL. 4 PAGE 56  
PLAT VOL. 8 PAGE 653

ROAD REC. 2 PAGE 47

UNRECORDED SURVEY BY DONALD C. BAKER  
IN 2ND. QTR., LOT 2 OF 26.400 AC. DATED AUG. 22, 1996.

UNRECORDED SURVEY BY ROBERT L. KASNER  
IN 2ND. QTR., LOT 1 OF 0.25 AC. DATED DEC. 21, 1991

UNRECORDED SURVEY BY WILLIAM H. LONG  
IN SEC. 13 OF 14.039 AC. DATED MARCH 19, 1982


BEARINGS FROM PLAT VOL. 8 PAGE 653

\* NOTE: THE PREVIOUS DEEDS FOR THE RTO INVESTMENTS PARCEL (D.V. 103-576) AND THE CURRENT DEED FOR BEVINGTON (D.V. 248-388) CALL OUT THE CENTERLINE OF THE COUNTY ROAD LEADING FROM NAPOLEON (GLENMONT) TO NASHVILLE AS THE BOUNDARY BETWEEN THE TWO PARCELS.



I CERTIFY THIS SURVEY TO BE CORRECT TO THE BEST OF MY KNOWLEDGE.

JAMIE D. DARR P.S. 7755  
DATE: MARCH 12, 2009 *March 12, 2020*  
JDD\ALG-FDB  
FILE NAME: WORK3\S-506-08\ERZ

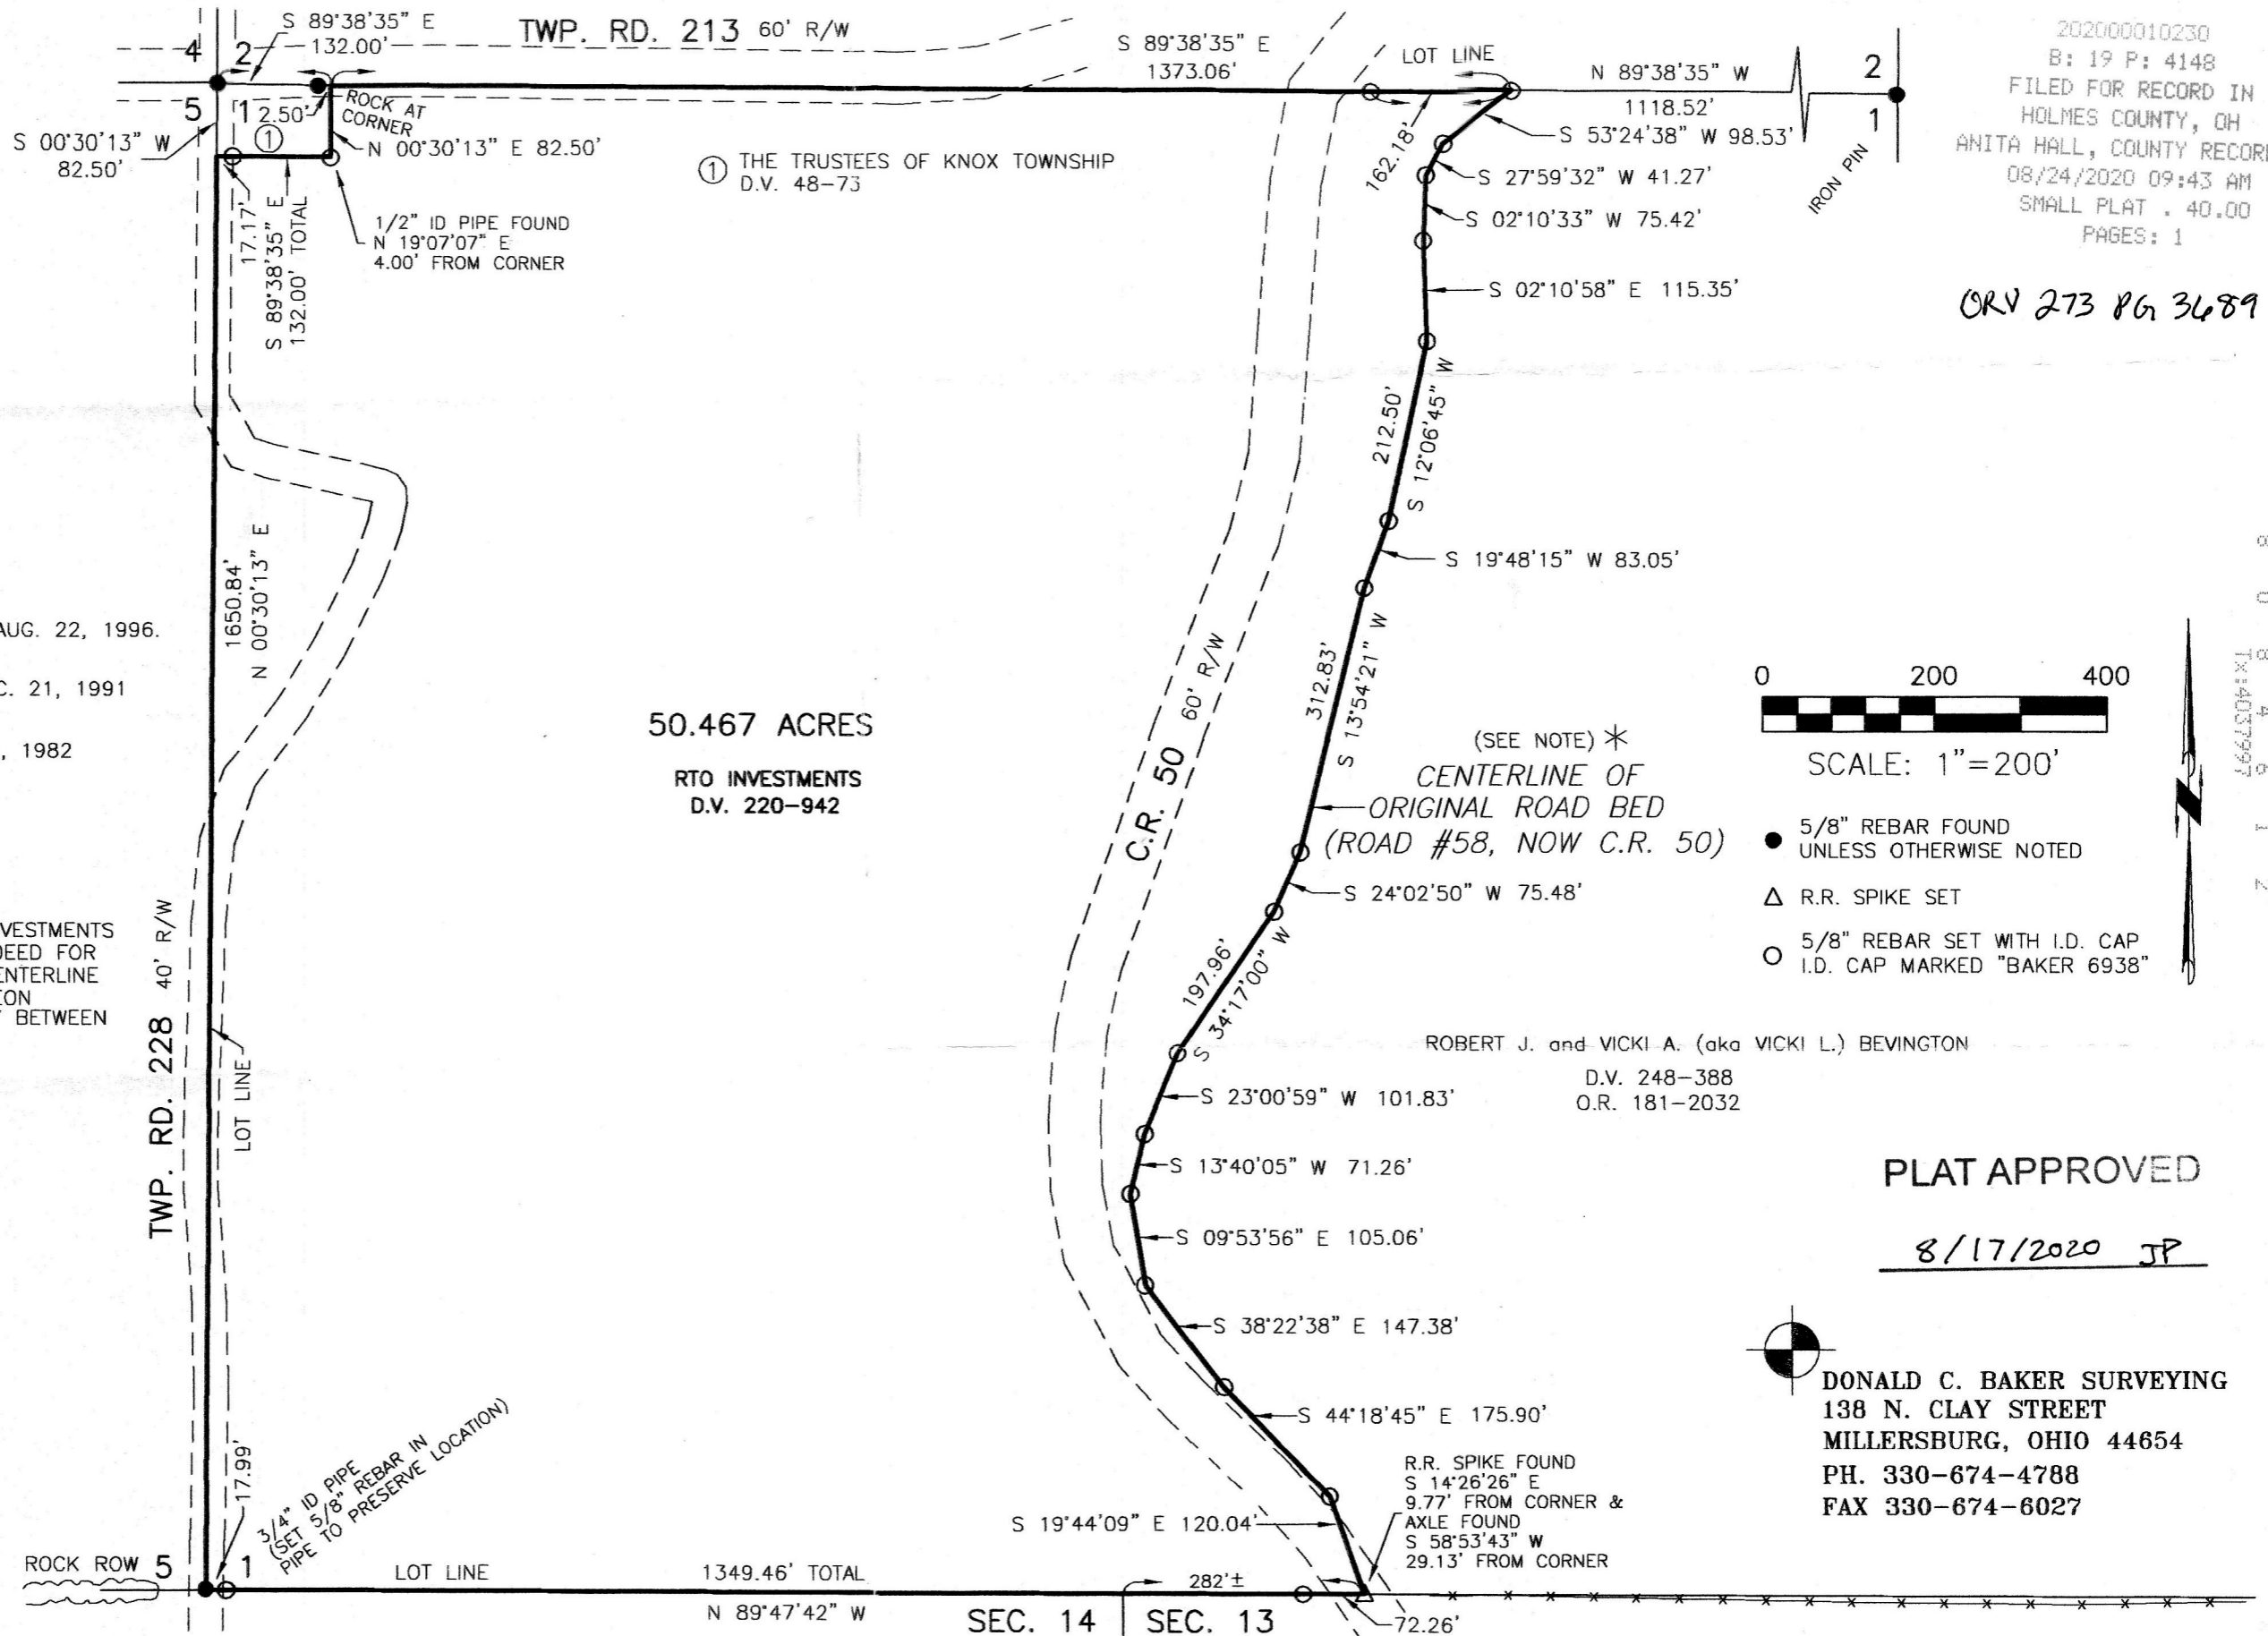

APPROVED FOR TRANSFER ONLY  
NO SUBDIVISION PLAT REQUIRED  
(O.R.C. 711.001 & 711.131)  
Lot(s) not for building unless  
approved by Board of Health.  
HCP  
HOLMES CO. PLANNING COMMISSION  
By *[Signature]* Date *8/20/20*

