


BERLIN TOWNSHIP  
 1ST. QTR., LOT 21  
 T-9 N; R-6 W  
 HOLMES COUNTY, OHIO

SURVEYED FOR: ELI TROYER

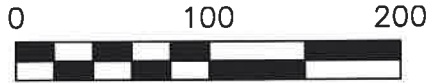

SCALE: 1"=100'

- 5/8" REBAR FOUND UNLESS OTHERWISE NOTED
- 5/8" REBAR SET WITH I.D. CAP I.D. CAP MARKED "BAKER 6938"



I CERTIFY THIS SURVEY TO BE CORRECT TO THE BEST OF MY KNOWLEDGE.

*Donald C. Baker*

DONALD C. BAKER P.S. 6938

DATE: JUNE 12, 2020


FDB\TAB

FILE NAME: WORK6\S-319-20\CNK

REFERENCES


- DEED VOL. 257 PAGE 50
- DEED VOL. 254 PAGE 977
- O.R. VOL. 263 PAGE 3624
- O.R. VOL. 164 PAGE 421
- O.R. VOL. 176 PAGE 2749
- PLAT VOL. 7 PAGE 484
- PLAT VOL. 19 PAGE 3423

BASIS OF BEARINGS FROM DEED VOL. 257 PAGE 50

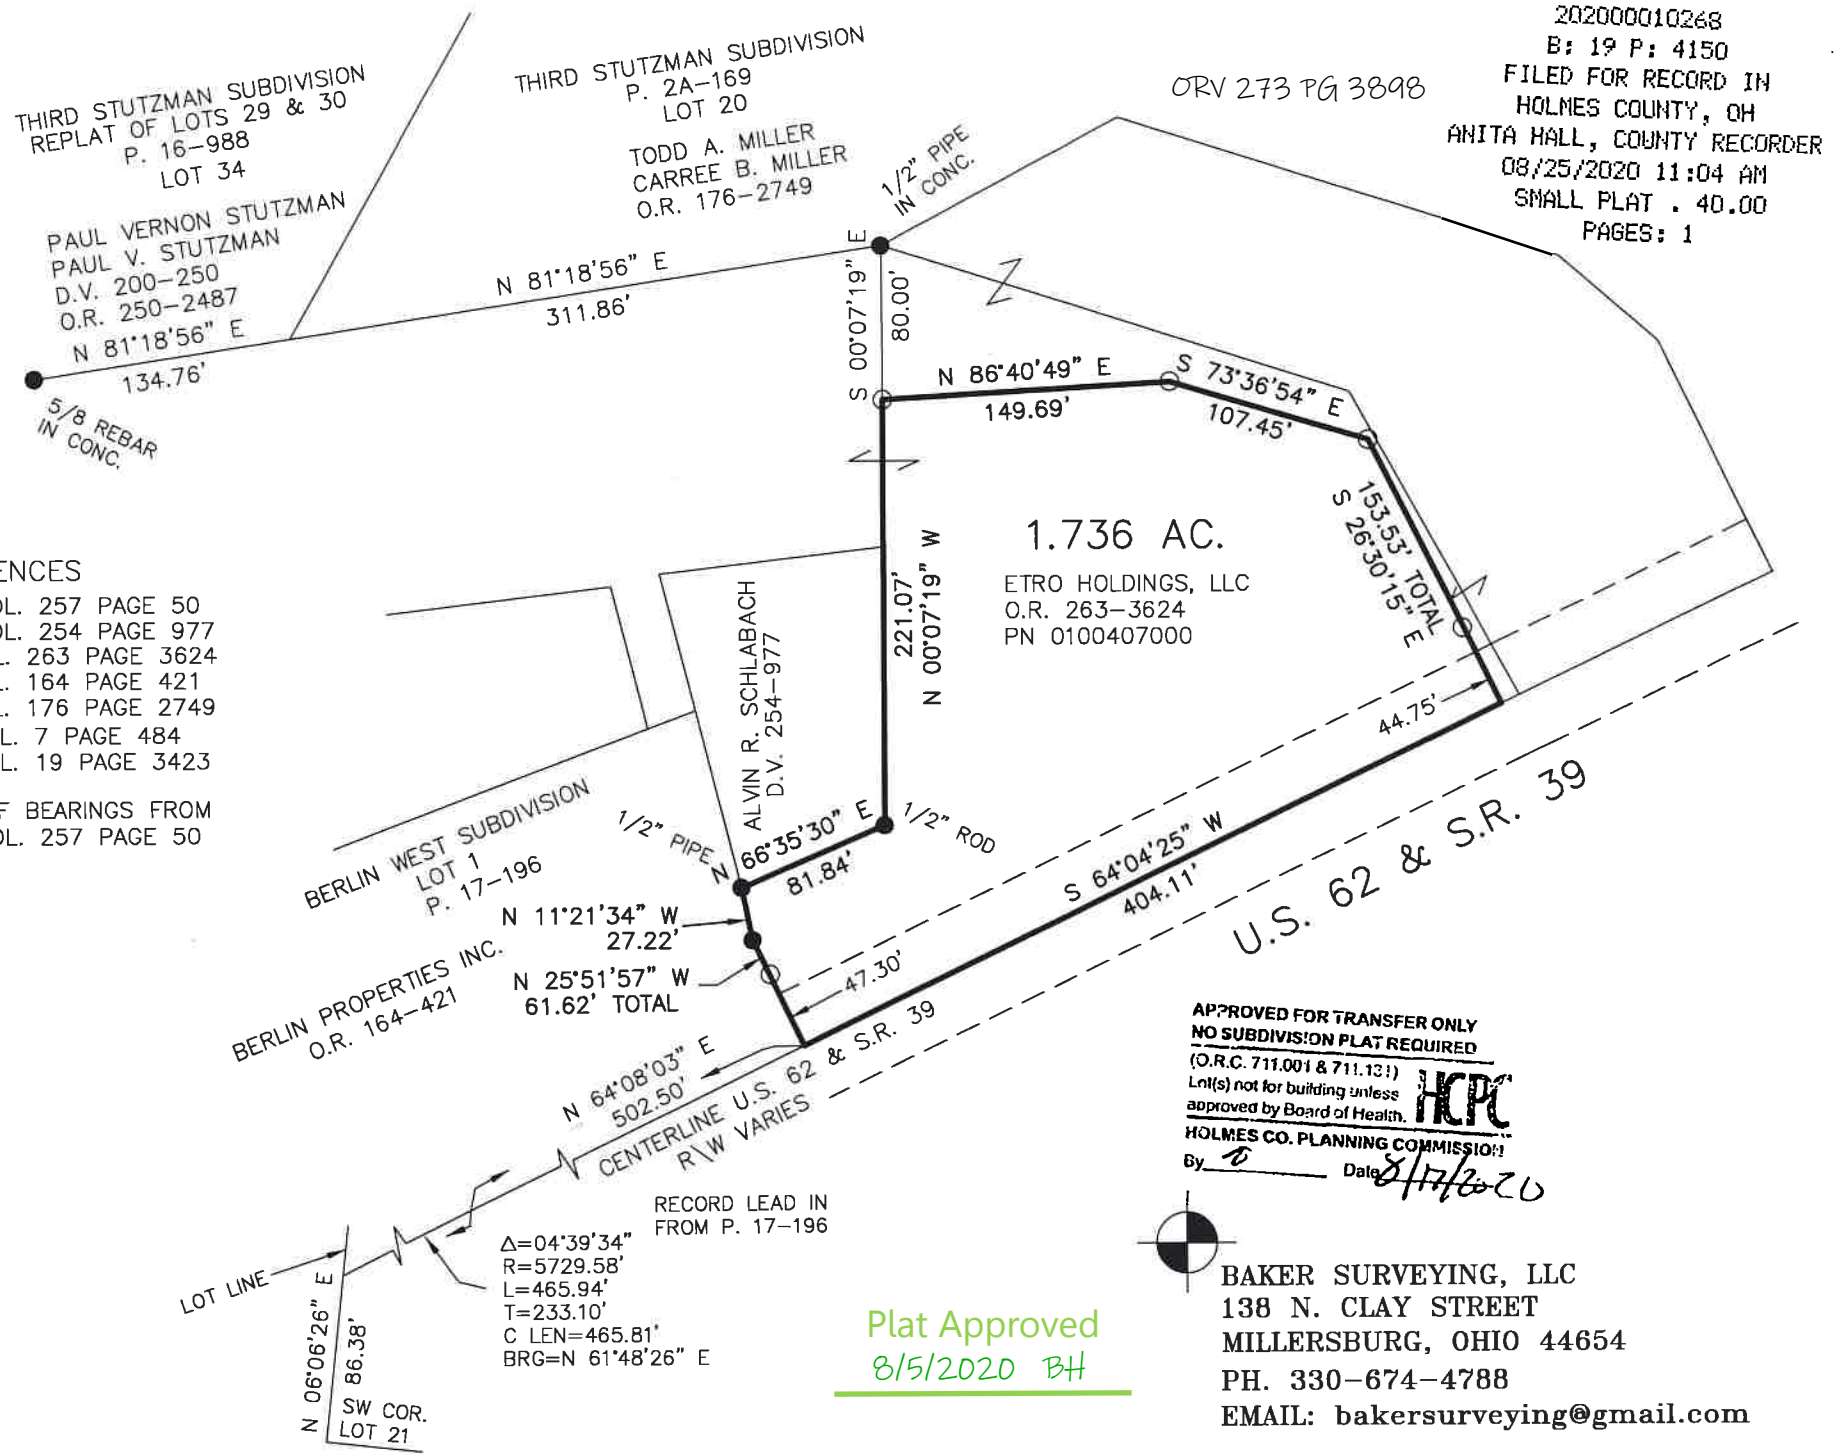

202000010268  
 B: 19 P: 4150  
 FILED FOR RECORD IN  
 HOLMES COUNTY, OH  
 ANITA HALL, COUNTY RECORDER  
 08/25/2020 11:04 AM  
 SMALL PLAT . 40.00  
 PAGES: 1

APPROVED FOR TRANSFER ONLY  
 NO SUBDIVISION PLAT REQUIRED  
 (O.R.C. 711.001 & 711.131)  
 Lot(s) not for building unless approved by Board of Health.  
 HCP  
 HOLMES CO. PLANNING COMMISSION  
 By *[Signature]* Date 8/17/20

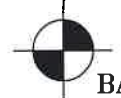

BAKER SURVEYING, LLC  
 138 N. CLAY STREET  
 MILLERSBURG, OHIO 44654  
 PH. 330-674-4788  
 EMAIL: bakersurveying@gmail.com

Plat Approved  
 8/5/2020 BH