


ORV 273 PG 4483

Berlin Township
4th Qtr. Lot 9
T-9 N; R-6W
Holmes County, Ohio

SURVEYED FOR: Henry Hershberger


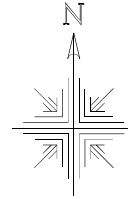


REFERENCES:

Deeds as shown

- Plat Vol. 19 Page 3147
- Plat Vol. 19 Page 2708
- Plat Vol. 19 Page 1424
- Plat Vol. 19 Page 3408
- Plat Vol. 18 Page 200
- Plat Vol. 18 Page 199
- Plat Vol. 12 Page 175
- Plat Vol. 8 Page 837
- Plat Vol. 3 Page 95B

Basis of Bearing from Grid North, Ohio State Plane Coordinate System, North Zone, NAD 83

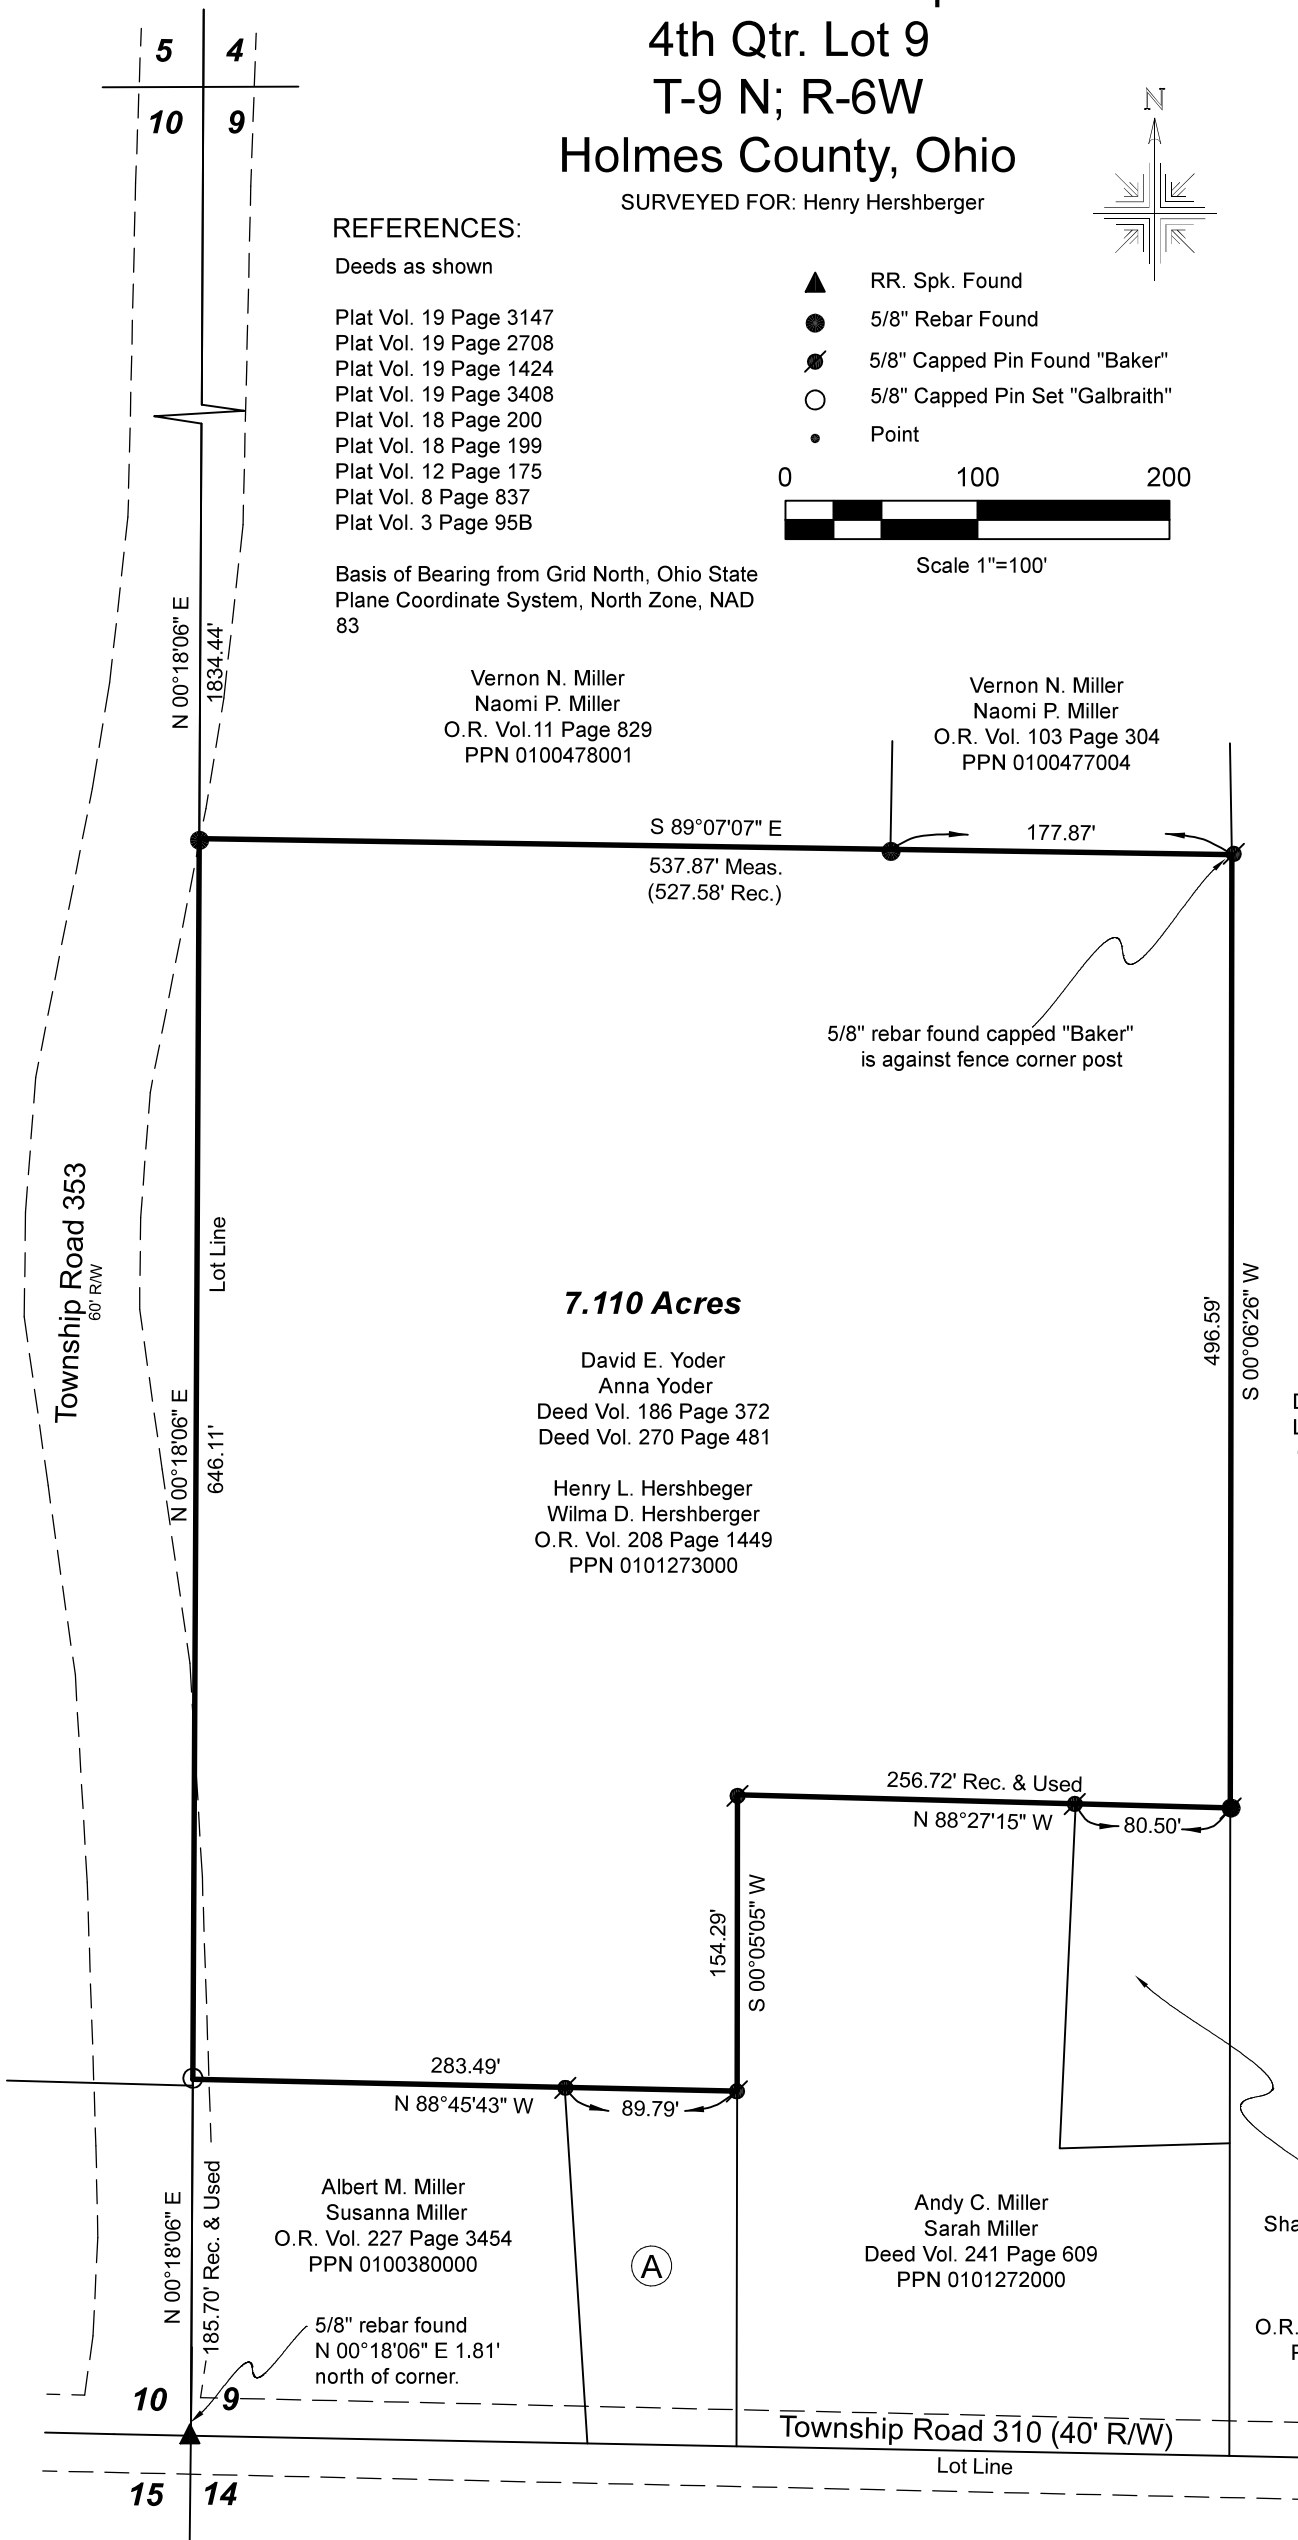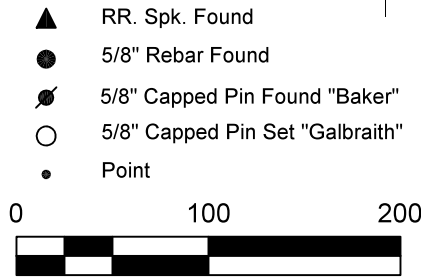

Plat Approved
7/10/2020 JP

I certify this survey to be correct to the best of my knowledge.

Caleb Jerome Galbraith

Caleb Jerome Galbraith P.S. 8703
 Date: July 2, 2020
 Job ID: 10520-H13



Pioneer Surveying & Services, LLC.
 5434 Township Road 377
 Millersburg, Ohio 44634
 Phone: 330-231-0497
 Email: caleb@pioneersurveyingandservices.com



APPROVED FOR TRANSFER ONLY
 NO SUBDIVISION PLAT REQUIRED

(O.R.C. 711.001 & 711.131)

Lot(s) not for building unless approved by Board of Health

HOLMES CO. PLANNING COMMISSION

By AO Date 7/10/2020

