

KILLBUCK TOWNSHIP
 N.E. & S.E. QTRS. SECTION 8
 T-8 N; R-8 W
 HOLMES COUNTY, OHIO

SURVEYED FOR: JARED CLINE

202000010451
 B: 19 P: 4159
 FILED FOR RECORD IN
 HOLMES COUNTY, OH
 ANITA HALL, COUNTY RECORDER
 09/02/2020 08:13 AM
 SMALL PLAT . 40.00
 PAGES: 1

ORV 273 PG 4910



0 200 400



SCALE: 1" = 200'

APPROVED FOR TRANSFER ONLY
 NO SUBDIVISION PLAT REQUIRED


(O.R.C. 711.001 & 711.131)
 Lot(s) not for building unless
 approved by Board of Health.



HOLMES CO. PLANNING COMMISSION

By JP Date 8/31/2020

- STONE FOUND
- 5/8" REBAR FOUND UNLESS OTHERWISE NOTED
- 5/8" REBAR SET WITH I.D. CAP I.D. CAP MARKED "BAKER SURVEYING LLC"

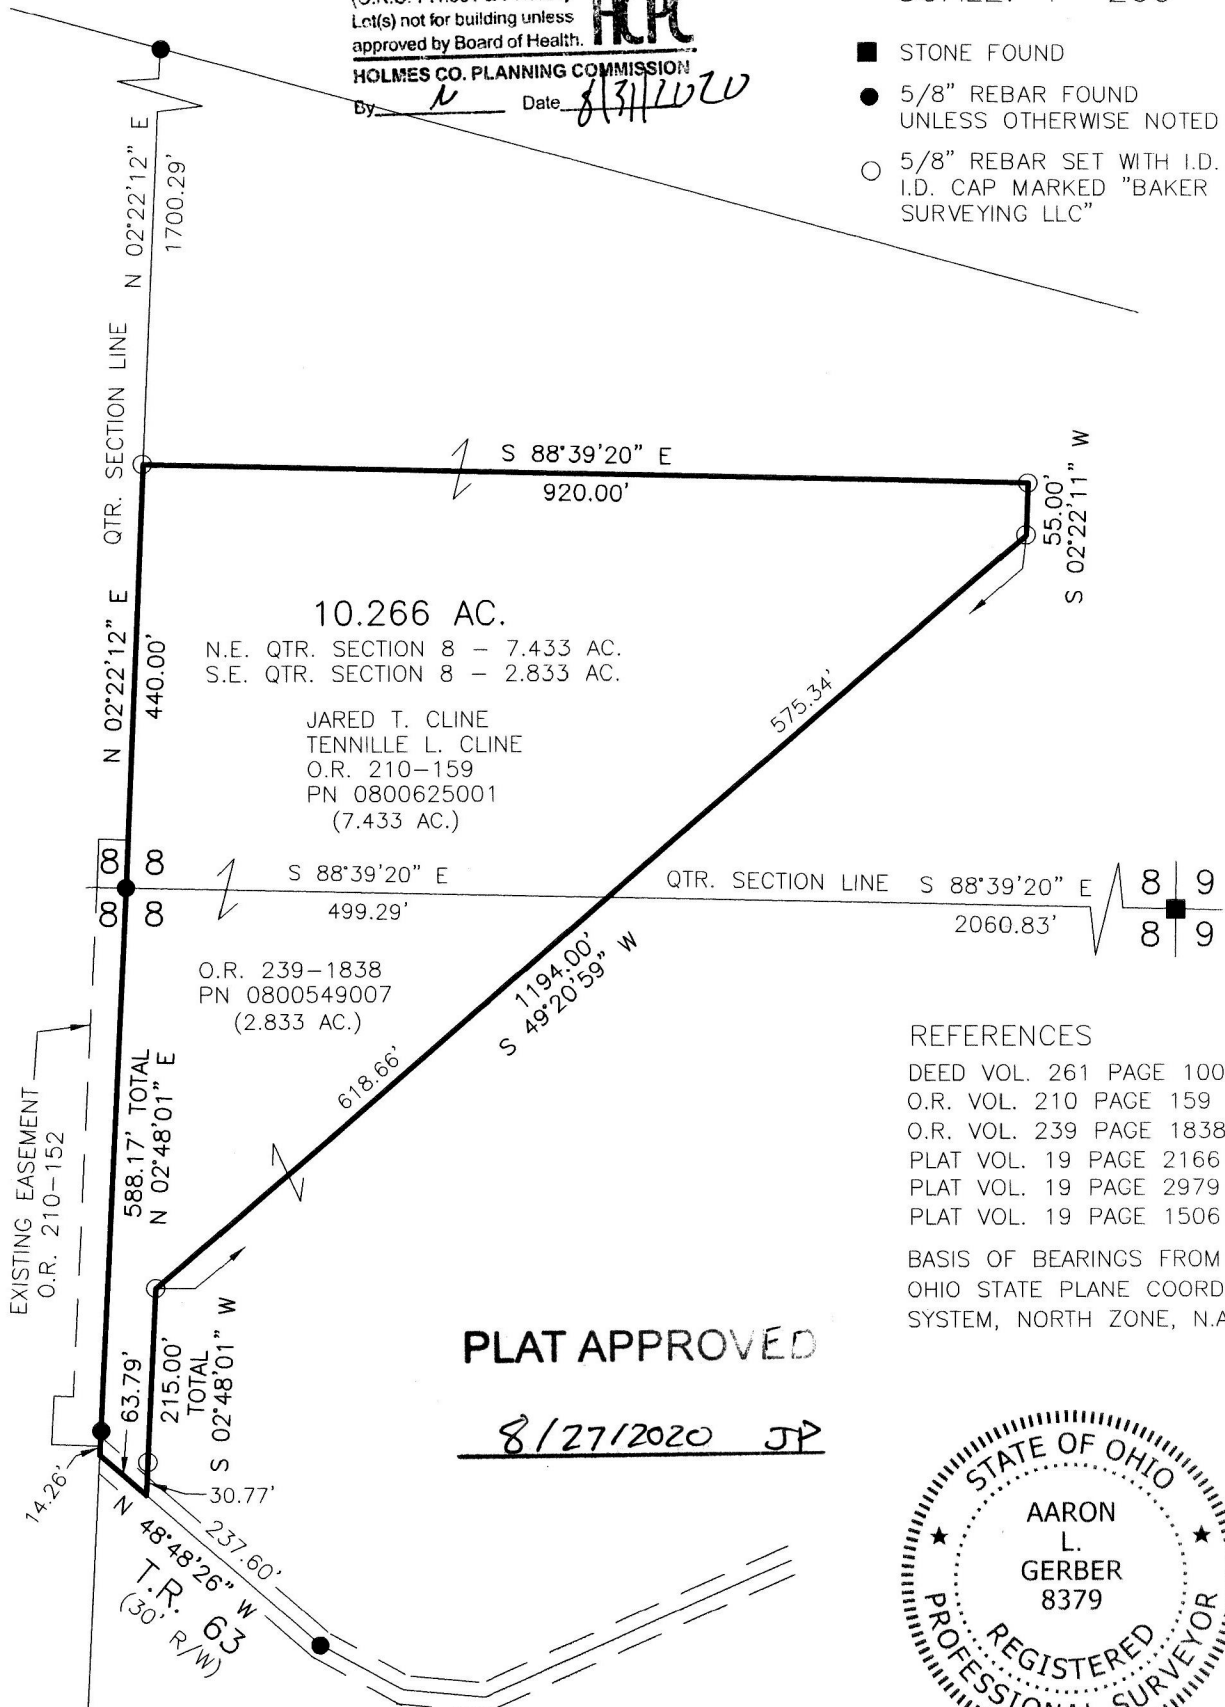

10.266 AC.
 N.E. QTR. SECTION 8 - 7.433 AC.
 S.E. QTR. SECTION 8 - 2.833 AC.
 JARED T. CLINE
 TENNILLE L. CLINE
 O.R. 210-159
 PN 0800625001
 (7.433 AC.)

O.R. 239-1838
 PN 0800549007
 (2.833 AC.)

REFERENCES

- DEED VOL. 261 PAGE 1000
- O.R. VOL. 210 PAGE 159
- O.R. VOL. 239 PAGE 1838
- PLAT VOL. 19 PAGE 2166
- PLAT VOL. 19 PAGE 2979
- PLAT VOL. 19 PAGE 1506

BASIS OF BEARINGS FROM
 OHIO STATE PLANE COORDINATE
 SYSTEM, NORTH ZONE, N.A.D. 83

PLAT APPROVED

8/27/2020 JP



I CERTIFY THIS SURVEY TO BE CORRECT
 TO THE BEST OF MY KNOWLEDGE.

AL
 AARON L. GERBER P.S. 8379
 DATE: JULY 31, 2020
 ALG/TAB
 FILE NAME: WORK5\S-378-20\CNK

BAKER SURVEYING, LLC
 138 N. CLAY STREET
 MILLERSBURG, OHIO 44654
 PH. 330-674-4788
 EMAIL: bakersurveying@gmail.com