

CLARK TOWNSHIP  
N.E. QTR. SECTION 13  
T-8 N; R-5 W  
HOLMES COUNTY, OHIO

SURVEYED FOR: PERRY MILLER

0 200 400

- SCALE: 1"=200'
- STONE FOUND
  - P.K. NAIL FOUND
  - 5/8" REBAR FOUND UNLESS OTHERWISE NOTED
  - 5/8" REBAR SET WITH I.D. CAP I.D. CAP MARKED "BAKER 6938"

REFERENCES

- DEED VOL. 243 PAGE 510
- O.R. VOL. 62 PAGE 349
- O.R. VOL. 257 PAGE 4236
- O.R. VOL. 169 PAGE 2671
- PLAT VOL. 12 PAGE 225
- PLAT VOL. 18 PAGE 882
- PLAT VOL. 16 PAGE 991


BASIS OF BEARINGS ASSUMED



I CERTIFY THIS SURVEY TO BE CORRECT TO THE BEST OF MY KNOWLEDGE.

*Donald C. Baker*  
DONALD C. BAKER P.S. 6938  
DATE: AUG. 28, 2020  
FDB\TAB  
FILE NAME: WORK6\S-462-20\CNK

BAKER SURVEYING, LLC  
138 N. CLAY STREET  
MILLERSBURG, OHIO 44654  
PH. 330-674-4788  
EMAIL: bakersurveying@gmail.com

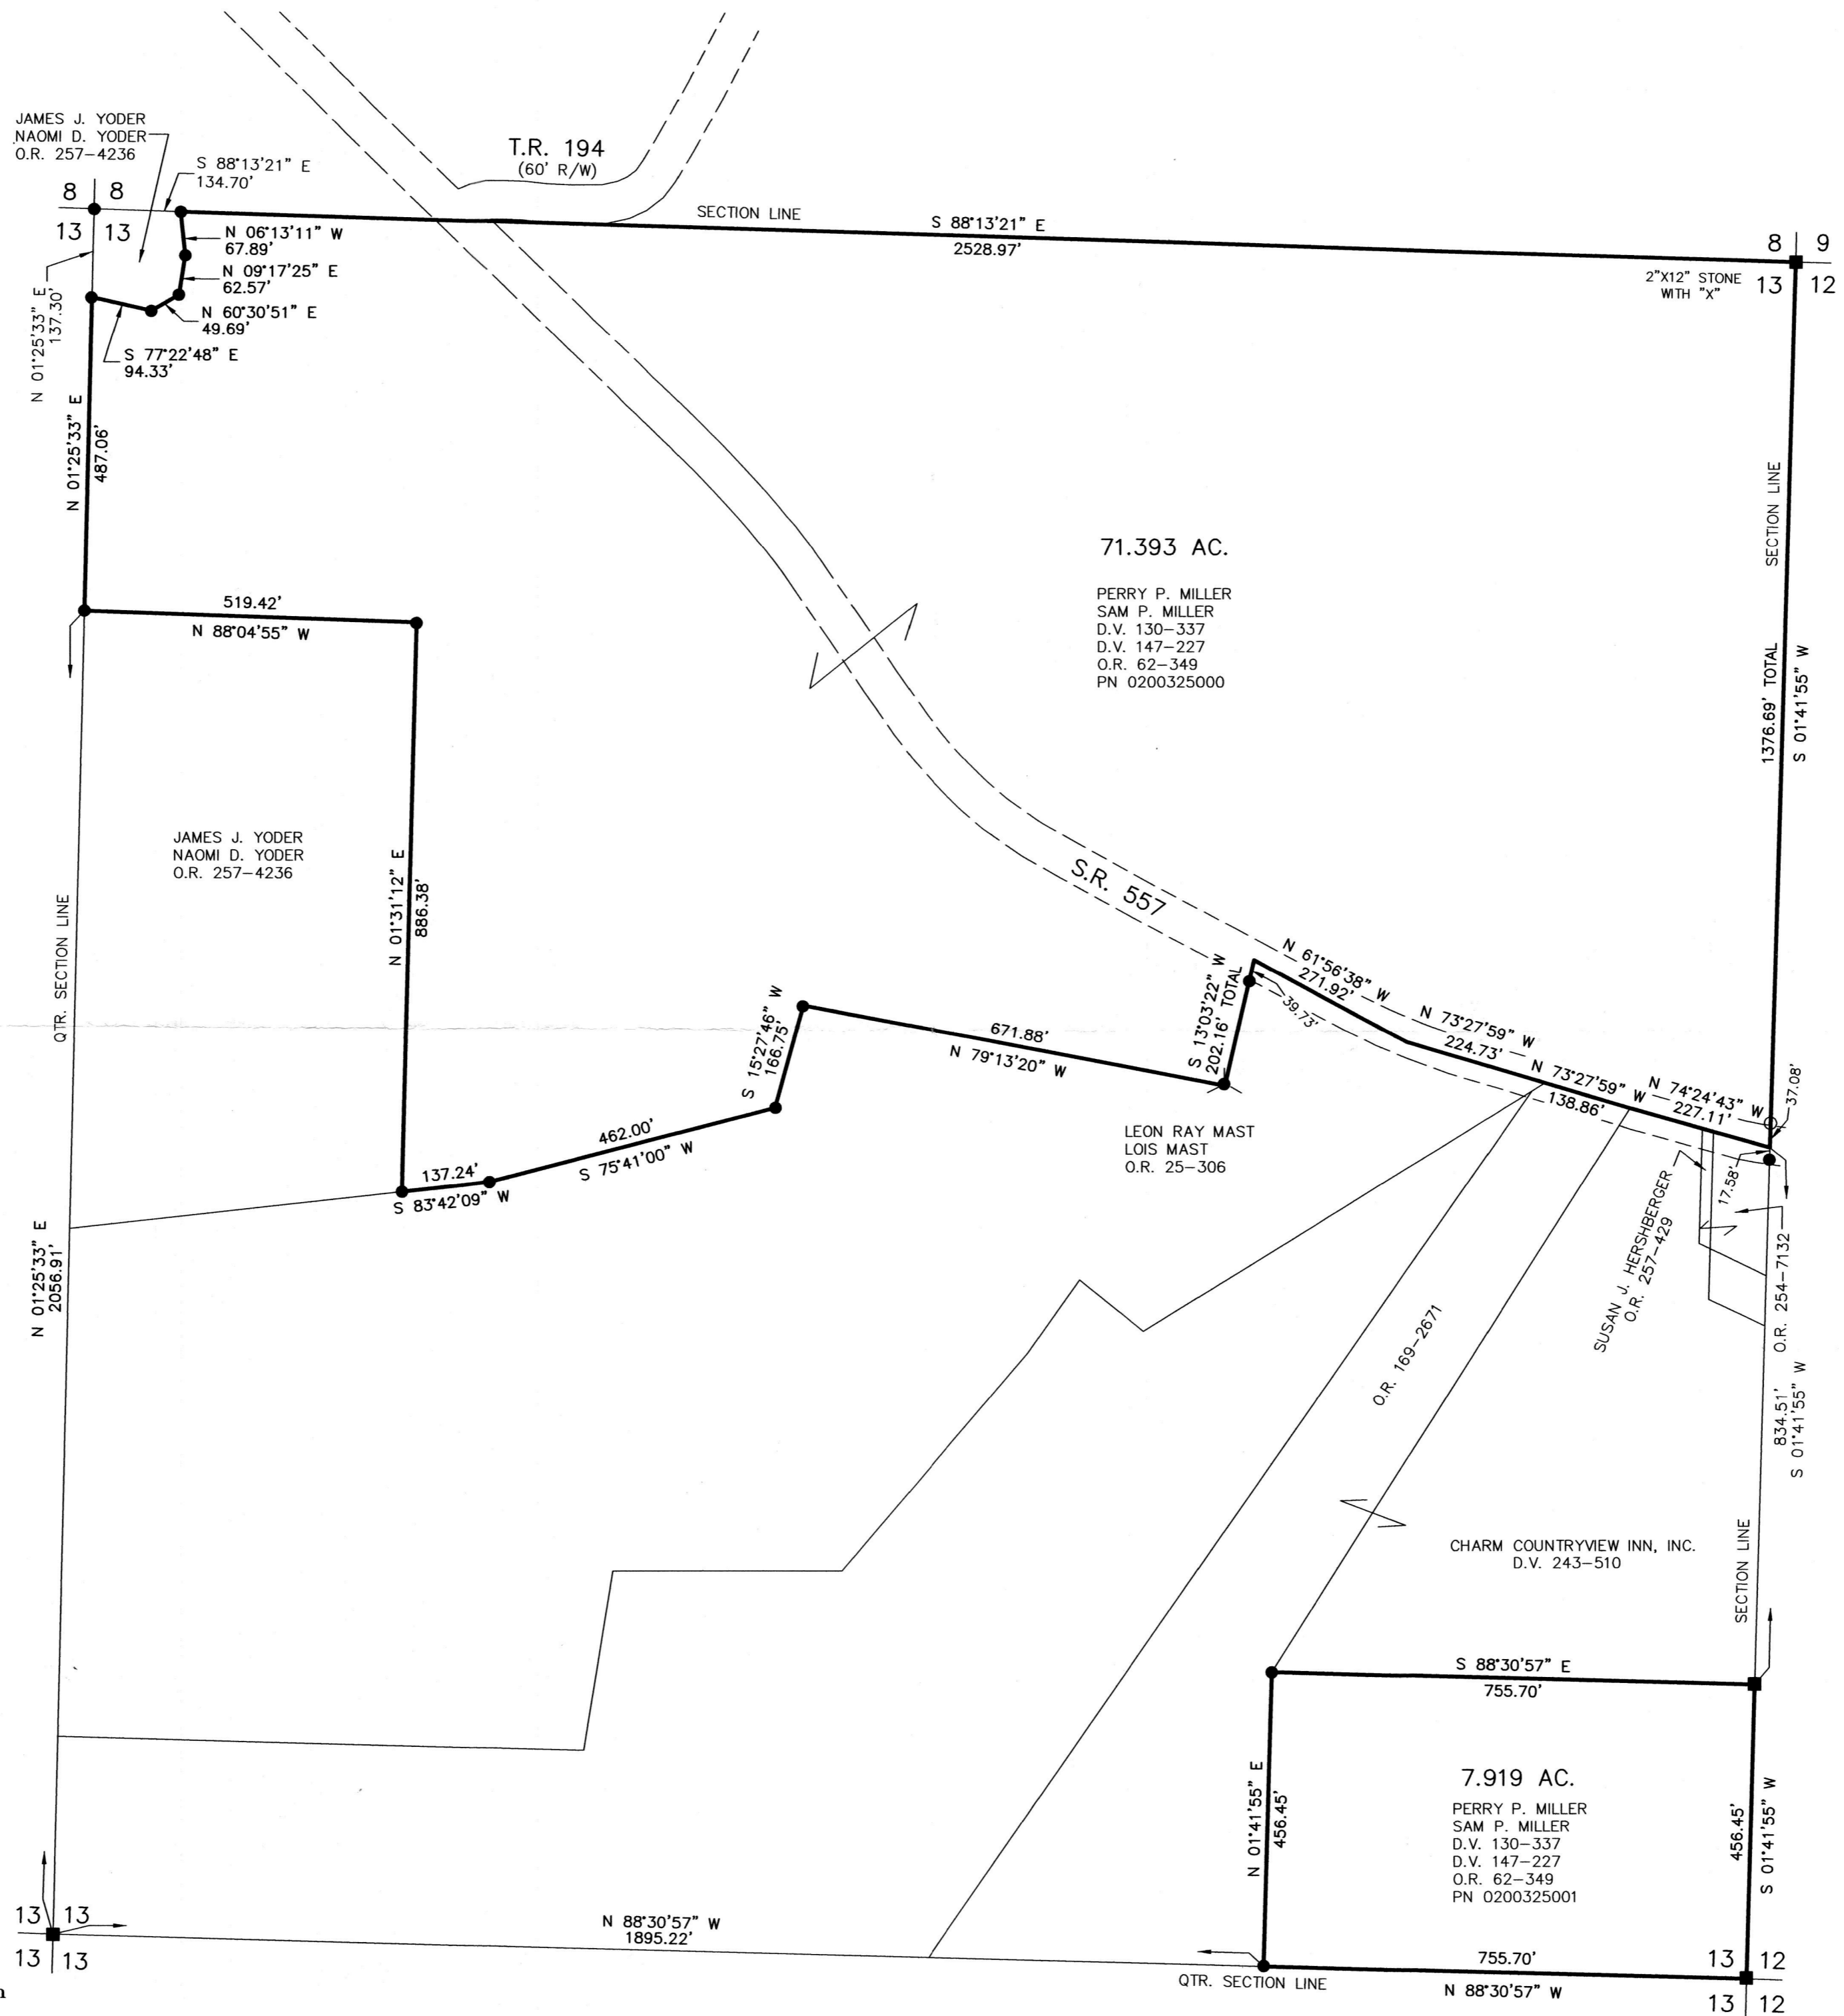

20200010945

B: 19 P: 4377  
FILED FOR RECORD IN  
HOLMES COUNTY, OH  
ANITA HALL, COUNTY RECORDER  
09/30/2020 11:39 AM  
PLAT MED. 43.20  
PAGES: 1

ORV 273 PGS 7459, 7464

APPROVED FOR TRANSFER ONLY  
NO SUBDIVISION PLAT REQUIRED

(O.R.C. 711.001 & 711.131)  
Lot(s) not for building unless  
approved by Board of Health.

HOLMES CO. PLANNING COMMISSION  
By: *[Signature]* Date: 9/25/20

PLAT APPROVED

9/24/2020 TD