

P.19-4184

202000011057

B: 19 P: 4184  
λ FILED FOR RECORD IN  
HOLMES COUNTY, OH  
ANITA HALL, COUNTY RECORDER  
10/06/2020 12:26 PM  
SMALL PLAT . 40.00  
PAGES: 1

APPROVED FOR TRANSFER ONLY

NO SUBDIVISION PLAT REQUIRED

(O.R.C. 711.001 & 711.131)

Lot(s) not for building unless

approved by Board of Health

HOLMES CO. PLANNING COMMISSION

By TS Date 9/2/2020



ORV 274 PG 504



SCALE: 1"=100'

- 5/8" REBAR FOUND  
UNLESS OTHERWISE NOTED
- MAG NAIL SET
- 5/8" REBAR SET WITH I.D. CAP  
I.D. CAP MARKED "BAKER 6938"

REFERENCES

- DEED VOL. 226 PAGE 258
- DEED VOL. 193 PAGE 450
- O.R. VOL. 207 PAGE 417
- O.R. VOL. 268 PAGE 1450
- O.R. VOL. 269 PAGE 1016
- PLAT VOL. 19 PAGE 1394
- PLAT VOL. 18 PAGE 181
- BASIS OF BEARINGS FROM  
PLAT VOL. 19 PAGE 1394



I CERTIFY THIS SURVEY TO BE CORRECT  
TO THE BEST OF MY KNOWLEDGE.


*Donald C. Baker*

DONALD C. BAKER P.S. 6938

DATE: AUG. 18, 2020


FDB\TAB

FILE NAME: WORK6\S-387-20\CNK

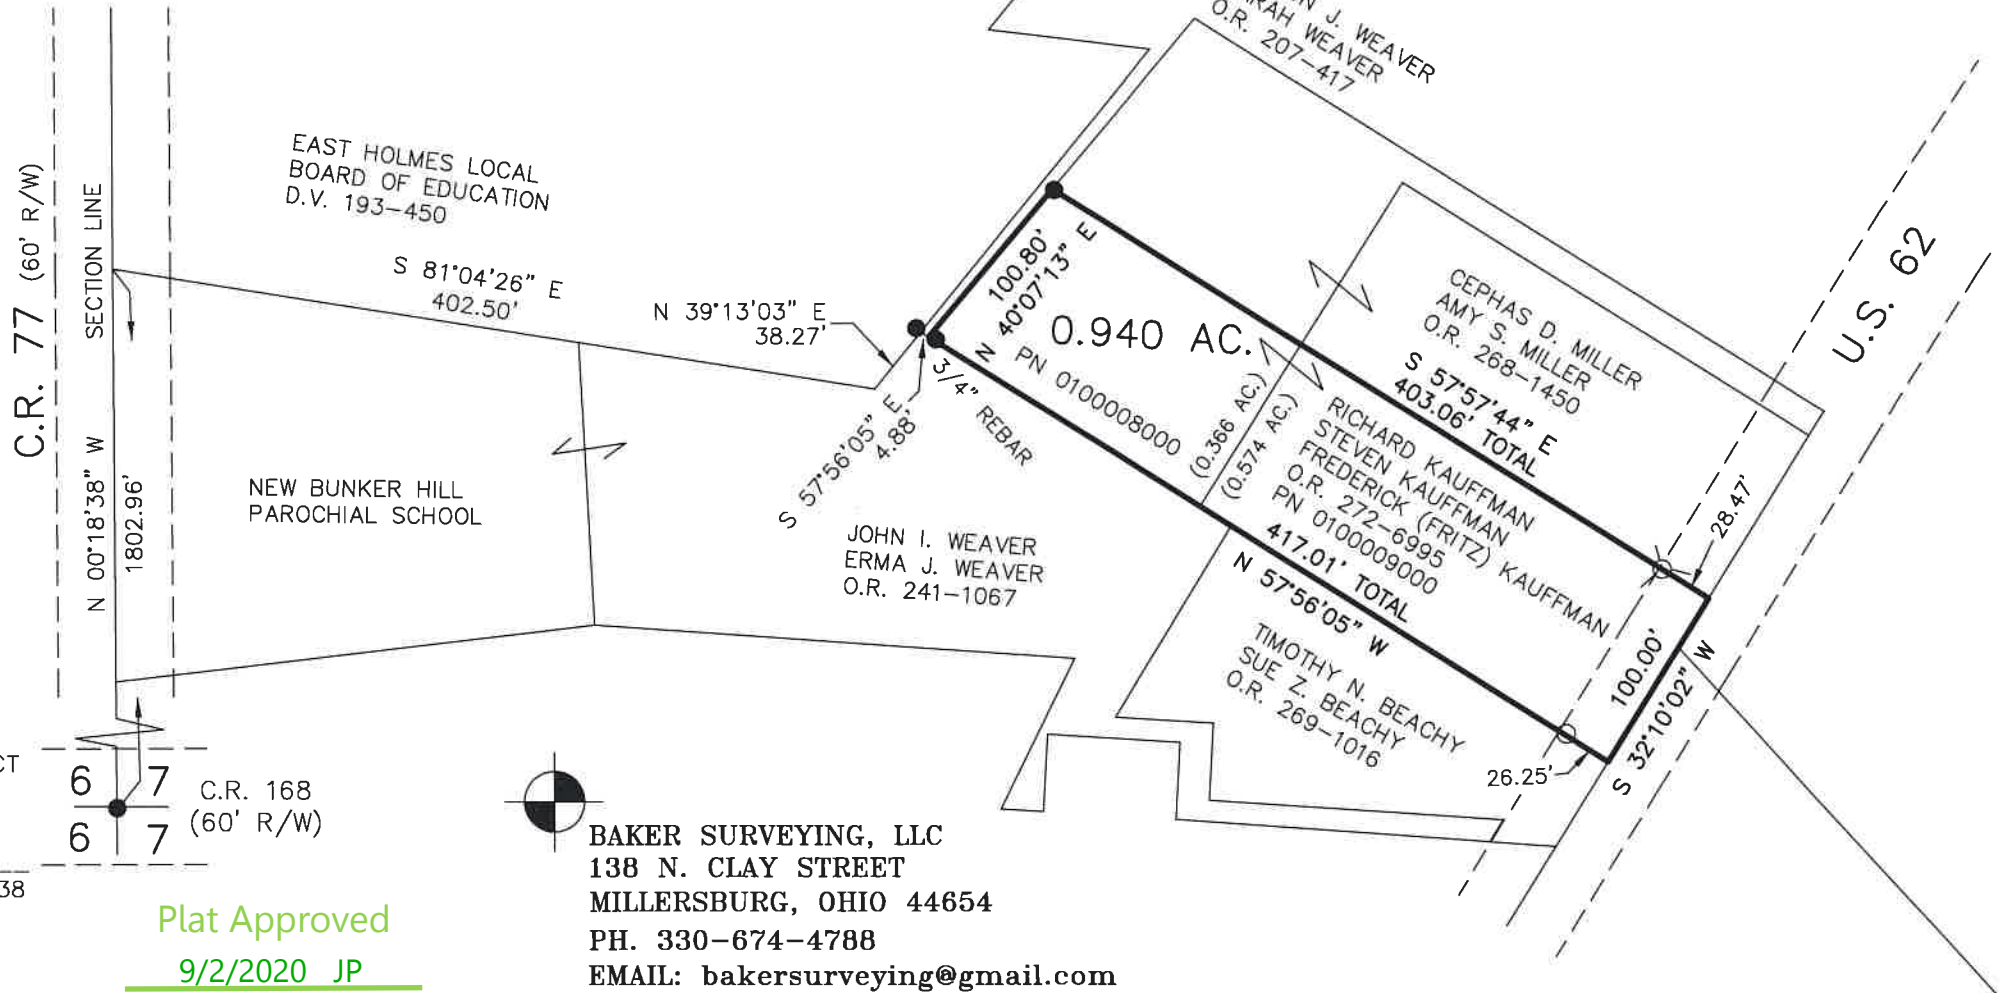

Plat Approved

9/2/2020 JP

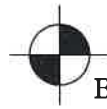

BAKER SURVEYING, LLC  
138 N. CLAY STREET  
MILLERSBURG, OHIO 44654  
PH. 330-674-4788  
EMAIL: bakersurveying@gmail.com