


MECHANIC TOWNSHIP
 2ND QTR, LOT 23
 T-8 N; R-6 W
 HOLMES COUNTY, OHIO

SURVEYED FOR: DAVID ERB

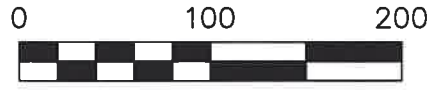

SCALE: 1"=100'

- ▲ R.R. SPIKE FOUND
- 5/8" REBAR FOUND
UNLESS OTHERWISE NOTED
- 5/8" REBAR SET WITH I.D. CAP
I.D. CAP MARKED "BAKER 6938"

REFERENCES

O.R. VOL. 264 PAGE 97
 O.R. VOL. 264 PAGE 85
 PLAT VOL. 19 PAGE 3462


BASIS OF BEARINGS FROM
 PLAT VOL. 19 PAGE 3462

APPROVED FOR TRANSFER ONLY
 NO SUBDIVISION PLAT REQUIRED
 (O.R.C. 711.001 & 711.131)
 Lot(s) not for building unless
 approved by Board of Health
 HOLMES CO. PLANNING COMMISSION
 By AO Date 10/6/2020



202000011266
 B: 19 P: 4193
 FILED FOR RECORD IN
 HOLMES COUNTY, OH
 ANITA HALL, COUNTY RECORDER
 10/16/2020 10:48 AM
 SMALL PLAT . 40.00
 PAGES: 1


ORV 274 PG 1708

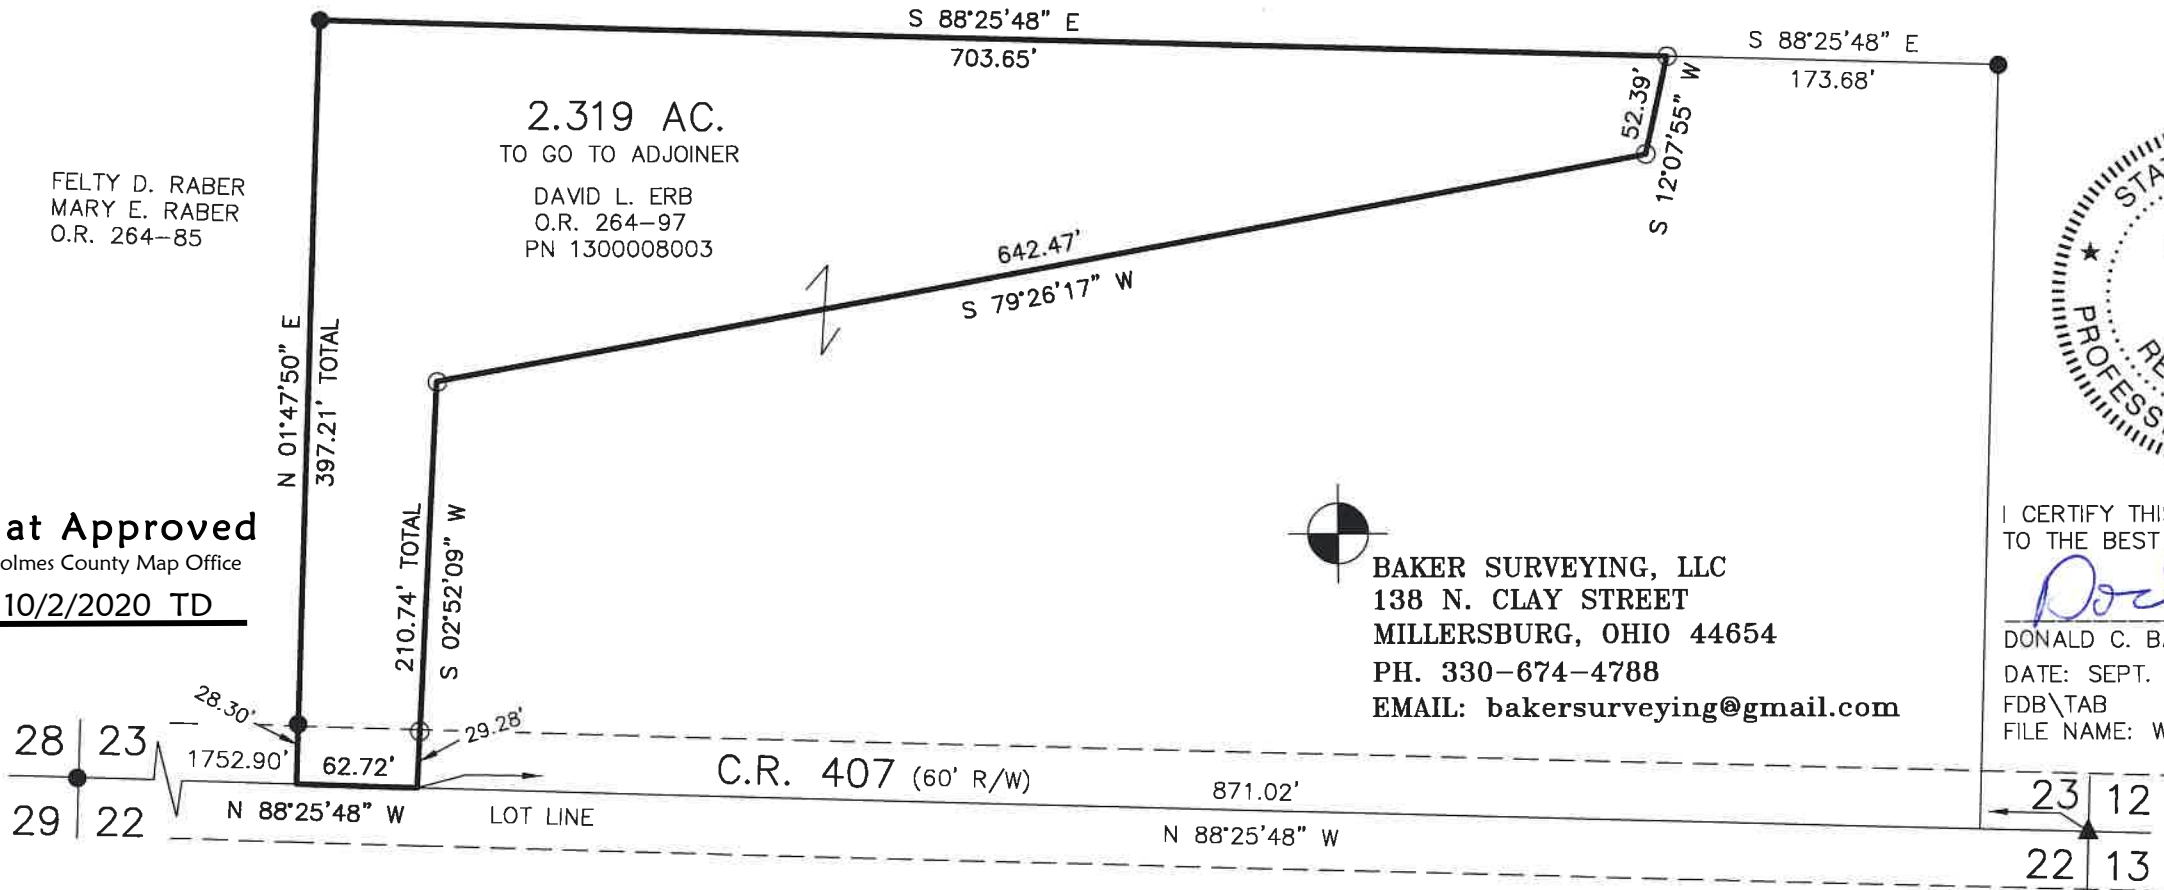

FELTY D. RABER
 MARY E. RABER
 O.R. 264-85

2.319 AC.
 TO GO TO ADJOINER
 DAVID L. ERB
 O.R. 264-97
 PN 1300008003

Plat Approved
 Holmes County Map Office
10/2/2020 TD

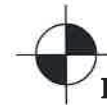

BAKER SURVEYING, LLC
 138 N. CLAY STREET
 MILLERSBURG, OHIO 44654
 PH. 330-674-4788
 EMAIL: bakersurveying@gmail.com



I CERTIFY THIS SURVEY TO BE CORRECT
 TO THE BEST OF MY KNOWLEDGE.

Donald C. Baker

DONALD C. BAKER P.S. 6938
 DATE: SEPT. 28, 2020
 FDB\TAB
 FILE NAME: WORK6\S-506-20\CNK

23 | 12
 22 | 13