


WALNUT CREEK TOWNSHIP  
N.E. QTR. SECTION 21  
T-9 N; R-5 W  
HOLMES COUNTY, OHIO

SURVEYED FOR: TRENT YODER


202000011381

B: 19 P: 4196  
FILED FOR RECORD IN  
HOLMES COUNTY, OH  
ANITA HALL, COUNTY RECORDER  
10/22/2020 11:40 AM  
SMALL PLAT . 40.00  
PAGES: 1  
ORV 274 PG 2326

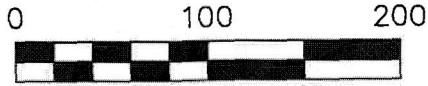

SCALE: 1"=100'

- 5/8" REBAR FOUND  
UNLESS OTHERWISE NOTED
- 5/8" REBAR SET WITH I.D. CAP  
I.D. CAP MARKED "BAKER 6938"

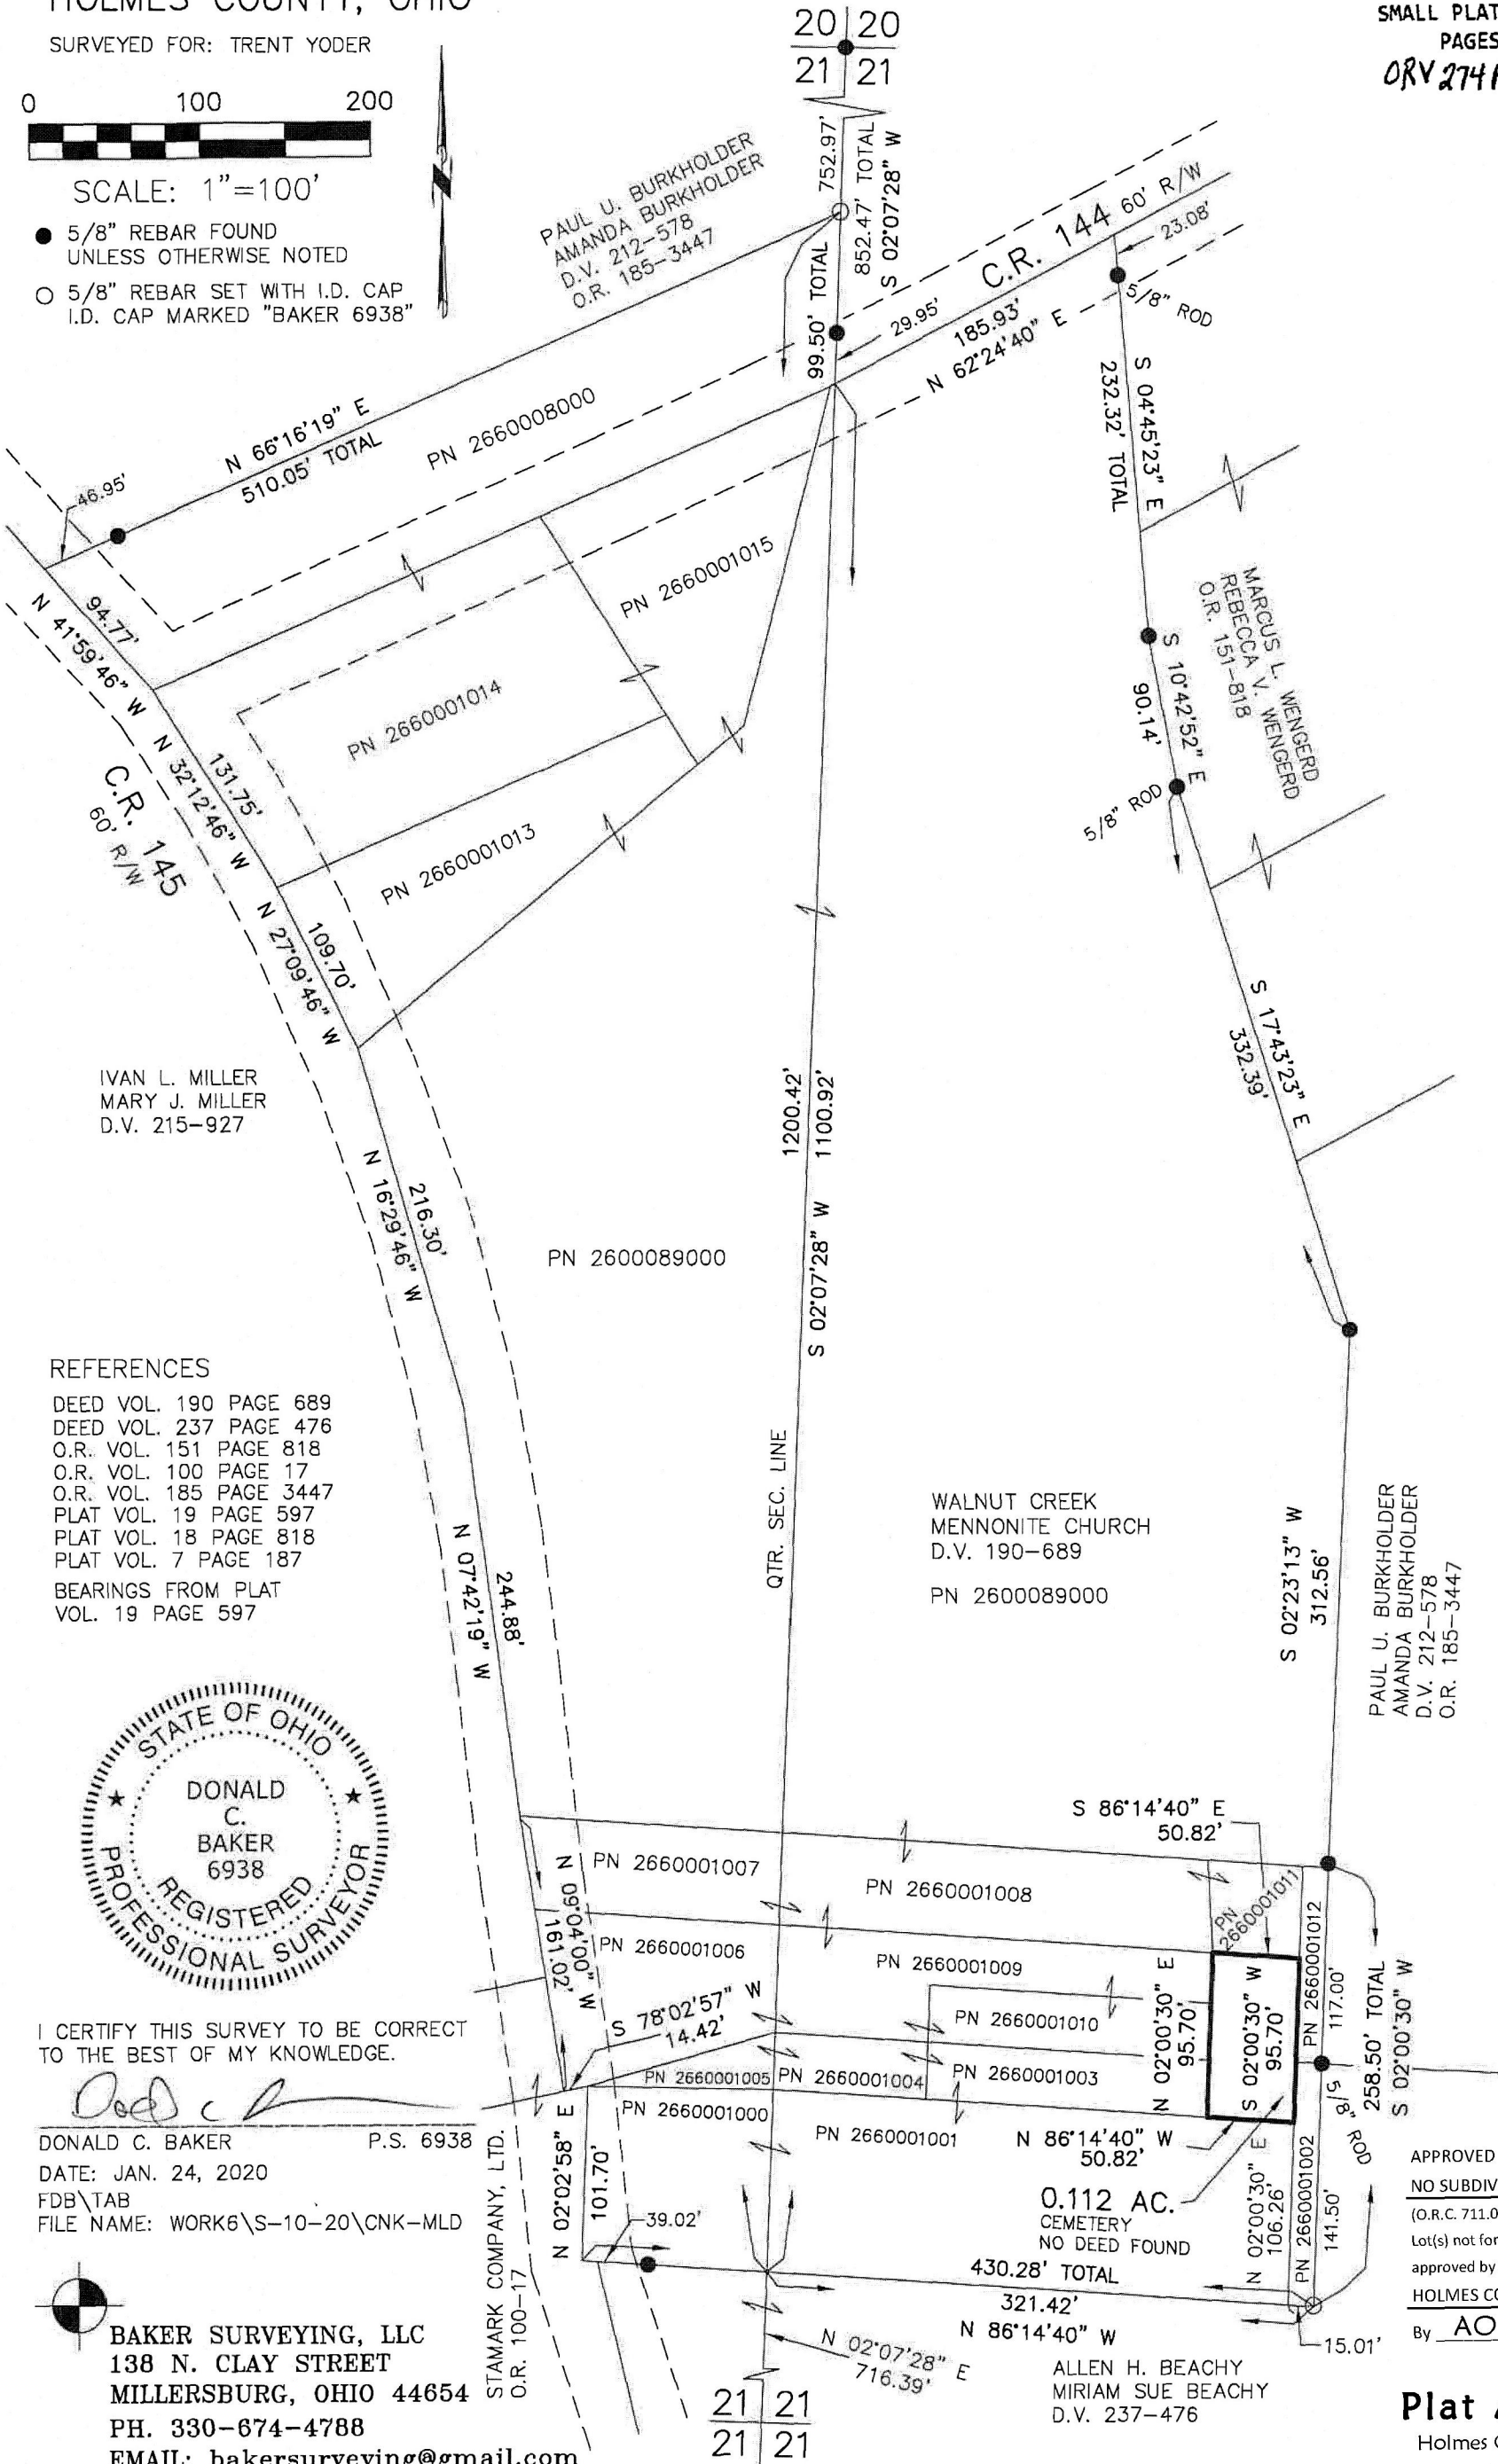

REFERENCES

- DEED VOL. 190 PAGE 689
- DEED VOL. 237 PAGE 476
- O.R. VOL. 151 PAGE 818
- O.R. VOL. 100 PAGE 17
- O.R. VOL. 185 PAGE 3447
- PLAT VOL. 19 PAGE 597
- PLAT VOL. 18 PAGE 818
- PLAT VOL. 7 PAGE 187
- BEARINGS FROM PLAT  
VOL. 19 PAGE 597



I CERTIFY THIS SURVEY TO BE CORRECT  
TO THE BEST OF MY KNOWLEDGE.

*Donald C. Baker*  
DONALD C. BAKER P.S. 6938  
DATE: JAN. 24, 2020  
FDB/TAB  
FILE NAME: WORK6\S-10-20\CNK-MLD

BAKER SURVEYING, LLC  
138 N. CLAY STREET  
MILLERSBURG, OHIO 44654  
PH. 330-674-4788  
EMAIL: bakersurveying@gmail.com

STAMARK COMPANY, LTD.  
O.R. 100-17

APPROVED FOR TRANSFER ONLY  
NO SUBDIVISION PLAT REQUIRED  
(O.R.C. 711.001 & 711.131)  
Lot(s) not for building unless  
approved by Board of Health  
HOLMES CO. PLANNING COMMISSION  
By AO Date 10/7/2020



**Plat Approved**  
Holmes County Map Office  
10/6/2020 BH