

0 300 600

SCALE: 1"=300'

- STONE FOUND
- ▲ R.R. SPIKE FOUND
- 5/8" REBAR FOUND UNLESS OTHERWISE NOTED
- 5/8" REBAR SET WITH I.D. CAP I.D. CAP MARKED "BAKER 6938"

REFERENCES

DEED VOL. 189 PAGE 69
 O.R. VOL. 255 PAGE 680
 O.R. VOL. 224 PAGE 333
 O.R. VOL. 237 PAGE 2686
 O.R. VOL. 106 PAGE 362
 O.R. VOL. 258 PAGE 3633
 PLAT VOL. 8 PAGE 250
 PLAT VOL. 13 PAGE 86
 PLAT VOL. 16 PAGE 212


BASIS OF BEARINGS FROM OHIO STATE PLANE COORDINATE SYSTEM, NORTH ZONE, N.A.D. 83

KNOX TOWNSHIP
 N.E. & S.E. QTRS. SECTION 21
 T-19 N; R-15 W
 HOLMES COUNTY, OHIO

SURVEYED FOR: JUDY ALEXANDER

202000011496
 B: 19 P: 4203
 FILED FOR RECORD IN
 HOLMES COUNTY, OH
 ANITA HALL, COUNTY RECORDER
 10/28/2020 12:05 PM
 PLAT MED. 43.20
 PAGES: 1

ORV 274 Pg 2836

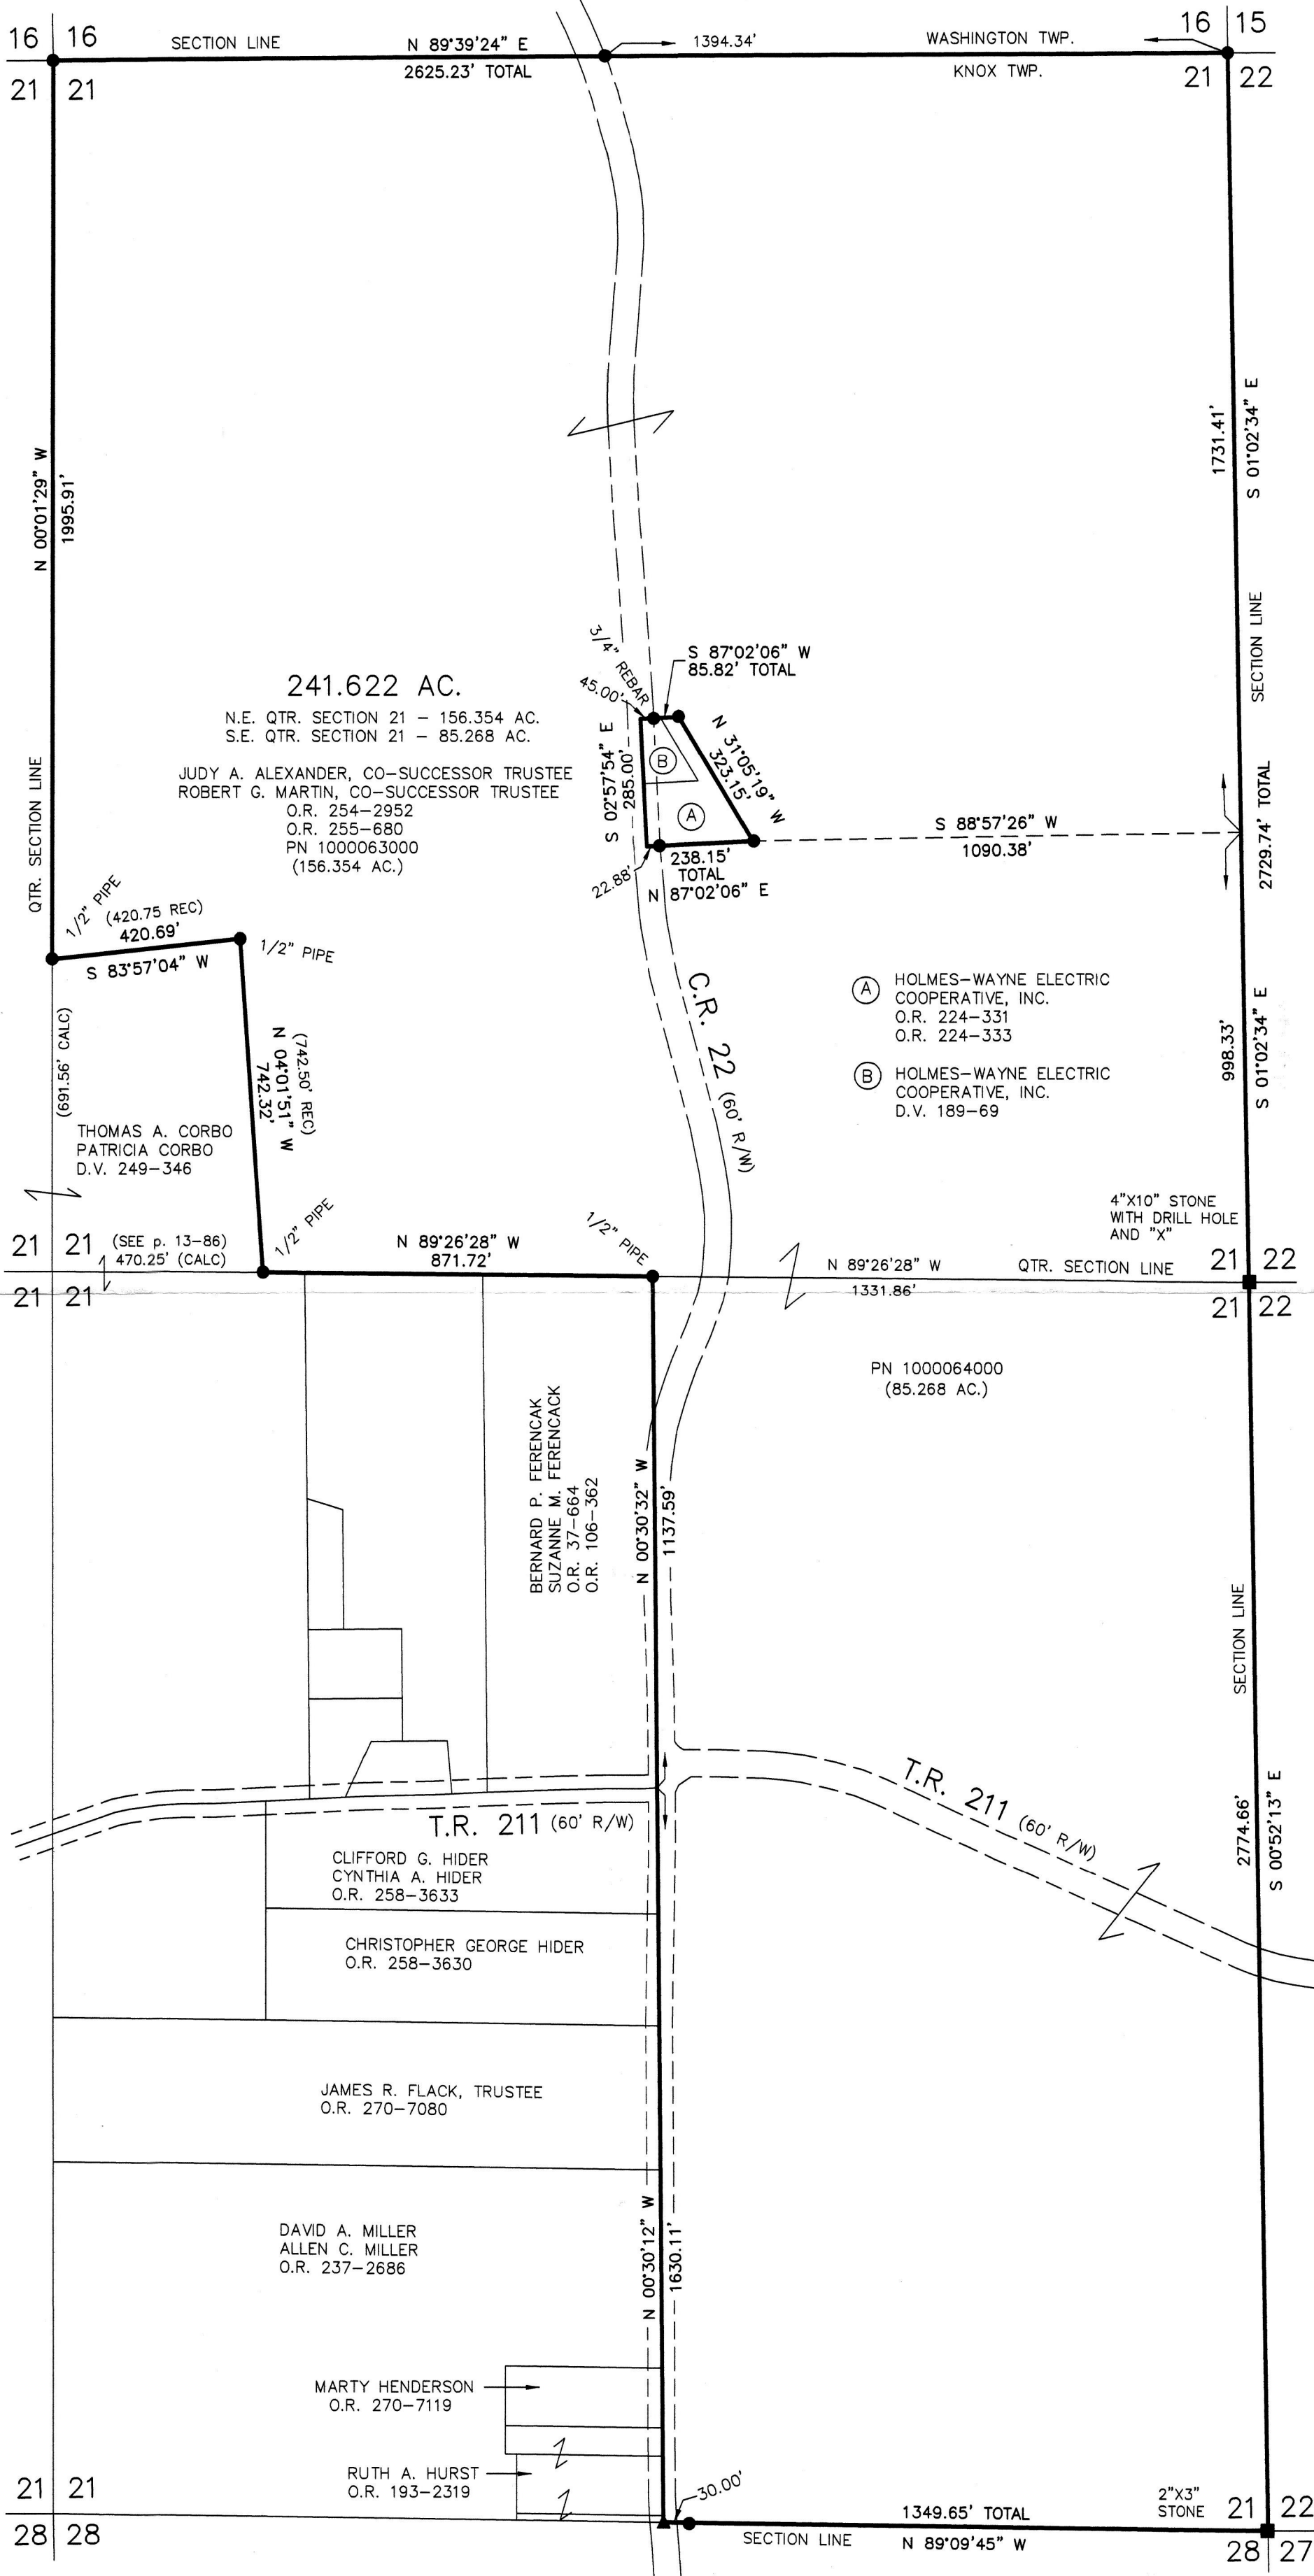

I CERTIFY THIS SURVEY TO BE CORRECT TO THE BEST OF MY KNOWLEDGE.

Donald C. Baker
 DONALD C. BAKER P.S. 6938
 DATE: AUGUST 6, 2020
 KES\GRB
 FILE NAME: WORK6\S-314-20\CNK

APPROVED FOR TRANSFER ONLY
 NO SUBDIVISION PLAT REQUIRED
 (O.R.C. 711.001 & 711.13)
 Lot(s) not for building unless approved by Board of Health
 HOLMES CO. PLANNING COMMISSION
 By *lm* Date *10/27/2020*

PLAT APPROVED
10/22/2020

BAKER SURVEYING, LLC
 138 N. CLAY STREET
 MILLERSBURG, OHIO 44654
 PH. 330-674-4788
 EMAIL: bakersurveying@gmail.com

