


RABER CEMETERY SURVEY

20200011626

B: 19 P: 4211
FILED FOR RECORD IN
HOLMES COUNTY, OH
MITA HALL, COUNTY RECORDER
11/03/2020 02:27 PM
PLAT MED. 43.20
PAGES: 1

ORV 274 FG5 3495,
3498

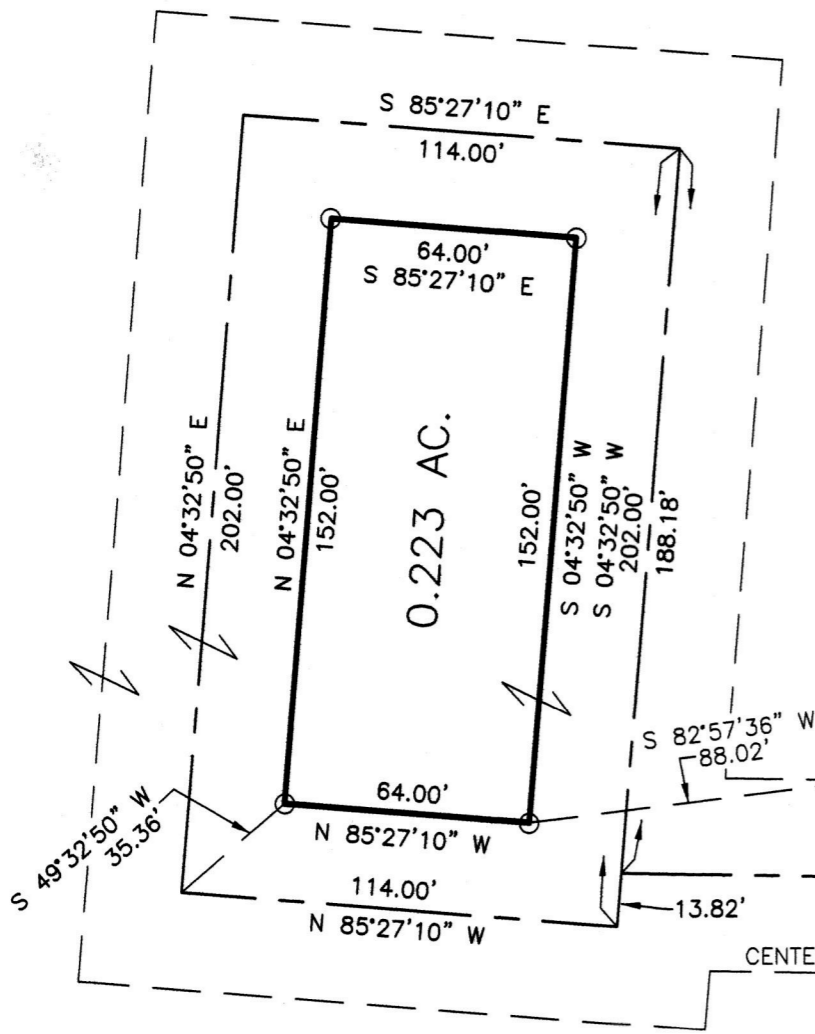

THE RABER ESTATE SUBDIVISION
LOT 1
P.V. 19-822

JACOB RABER
RONDA RABER
O.R. 203-327

CENTERLINE EXISTING
50' EASEMENT
PER P.V. 19-822

BWR LAND HOLDINGS, LLC
O.R. 268-125
PN1200087003

NOTE: SIGN IN PERMANENT BLACK INK

CERTIFICATE OF OWNERSHIP AND DEDICATION
We certify that we are the owners of the property shown and described hereon and that we hereby adopt this cemetery survey with our free consent and establish the burial lots as shown.

Wayne Raber
BWR LAND HOLDINGS, LLC DATE
WAYNE RABER

Barbara L Raber
BWR LAND HOLDINGS, LLC DATE
BARBARA RABER


CERTIFICATE OF DEDICATION OF EASEMENT
We, the undersigned, grant unto hereon shown RABER CEMETERY, their heirs and assigns, the 50' easement for the purposes of ingress and egress as shown on this plat.

Wayne Raber
BWR LAND HOLDINGS, LLC DATE
WAYNE RABER

Barbara L Raber
BWR LAND HOLDINGS, LLC DATE
BARBARA RABER

THIS PARCEL IS FOR CEMETERY PURPOSES ONLY.

INDIVIDUAL GRAVE SITES ARE 4' X 14'. EACH GRAVE SITE IS UNIQUELY REFERENCED BY RANGE NUMBER, BLOCK NUMBER, AND GRAVE NUMBER.

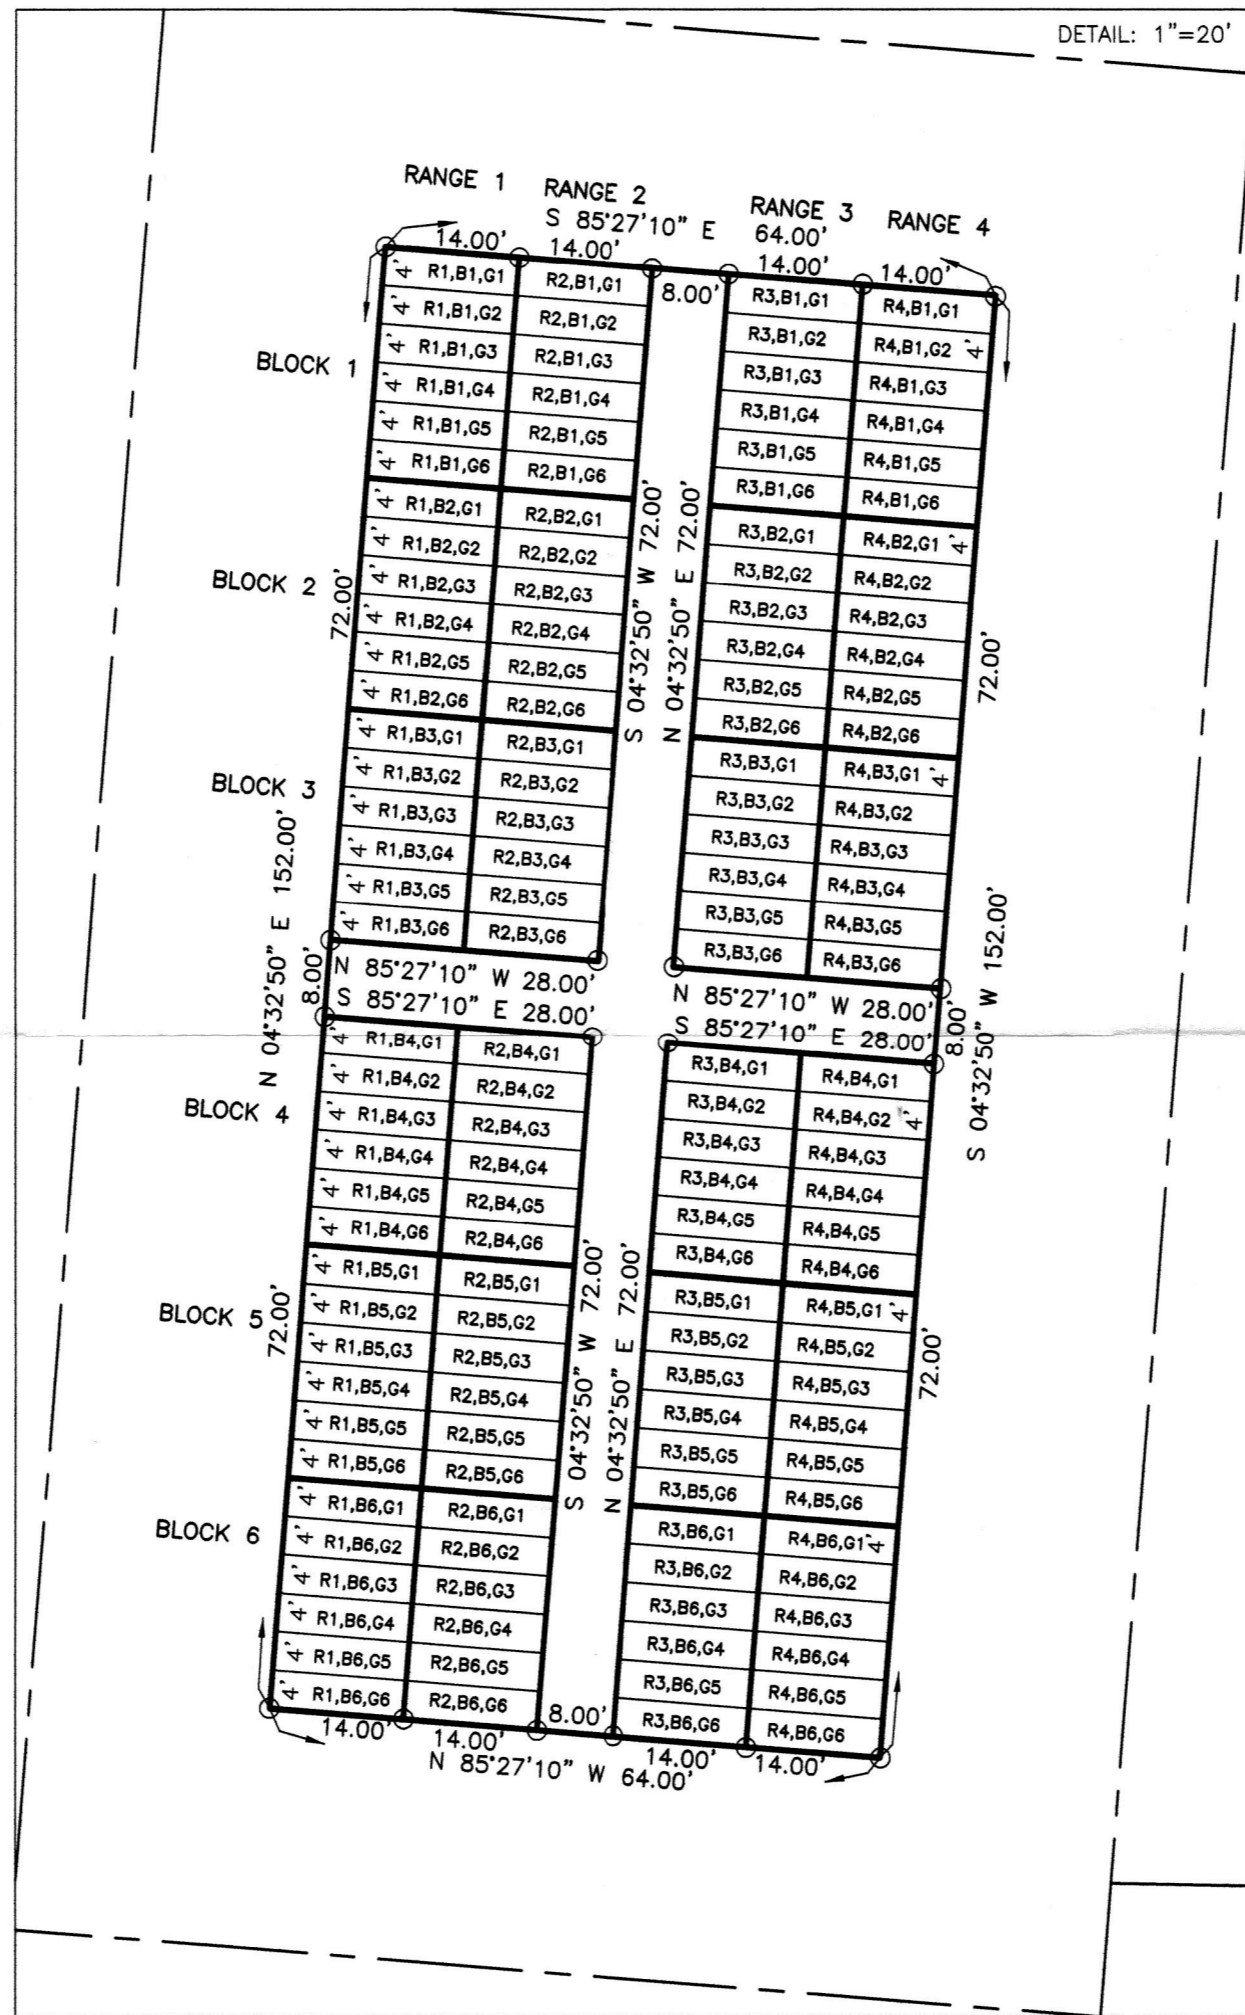

REFERENCES

O.R. VOL. 203 PAGE 327
O.R. VOL. 268 PAGE 125
PLAT VOL. 19 PAGE 16
PLAT VOL. 19 PAGE 17
PLAT VOL. 19 PAGE 822
PLAT VOL. 2 PAGE 581

BASIS OF BEARINGS FROM OHIO STATE PLANE COORDINATE SYSTEM, NORTH ZONE, N.A.D. 83

AGENT:

WAYNE RABER
3271 T.R. 128
MILLERSBURG, OH 44654
PHONE: 330-231-5970

NO SUBDIVISION PLAT REQUIRED
(O.R.C. 711.001 & 711.131) IF APPROVED BY THE
Ltr(s) not for building
approved by:
HOLMES CO. PLANNING COMMISSION
By: *[Signature]* Date: 10/19/2020

PLAT APPROVED

10/16/2020

I CERTIFY THIS SURVEY TO BE CORRECT TO THE BEST OF MY KNOWLEDGE.

A.L.
AARON L. GERBER 8379
June 23, 2020

BAKER SURVEYING, LLC
138 N. CLAY STREET
MILLERSBURG, OHIO 44654
PH. 330-674-4788
EMAIL: bakersurveying@gmail.com

MECHANIC TOWNSHIP
N.W. QTR. SECTION 9
T-8 N; R-6 W
HOLMES COUNTY, OHIO



SCALE: 1"=50'

DATE: JUNE 23, 2020
FDB\TAB WORK5\S-323-20\ALG

- 5/8" REBAR FOUND UNLESS OTHERWISE NOTED
- 5/8" REBAR SET WITH I.D. CAP I.D. CAP MARKED "BAKER SURVEYING LLC"

