

CLARK TOWNSHIP  
 S.E. QTR. SECTION 6  
 T-8 N; R-5 W  
 HOLMES COUNTY, OHIO

SURVEYED FOR: MAYNARD SHETLER



SCALE: 1"=100'

- STONE FOUND
- ▲ R.R. SPIKE FOUND
- 5/8" REBAR FOUND  
UNLESS OTHERWISE NOTED
- 5/8" REBAR SET WITH I.D. CAP  
I.D. CAP MARKED "BAKER 6938"




I CERTIFY THIS SURVEY TO BE CORRECT  
 TO THE BEST OF MY KNOWLEDGE.

*Donald C. Baker*  
 DONALD C. BAKER P.S. 6938  
 DATE: SEPT. 24, 2020  
 FDB\KES  
 FILE NAME: WORK6\S-505-20

REFERENCES

O.R. VOL.212 PAGE 3156  
 O.R. VOL. 246 PAGE 679  
 PLAT VOL. 19 PAGE 2307  
 BASIS OF BEARINGS FROM  
 PLAT VOL. 19 PAGE 2307

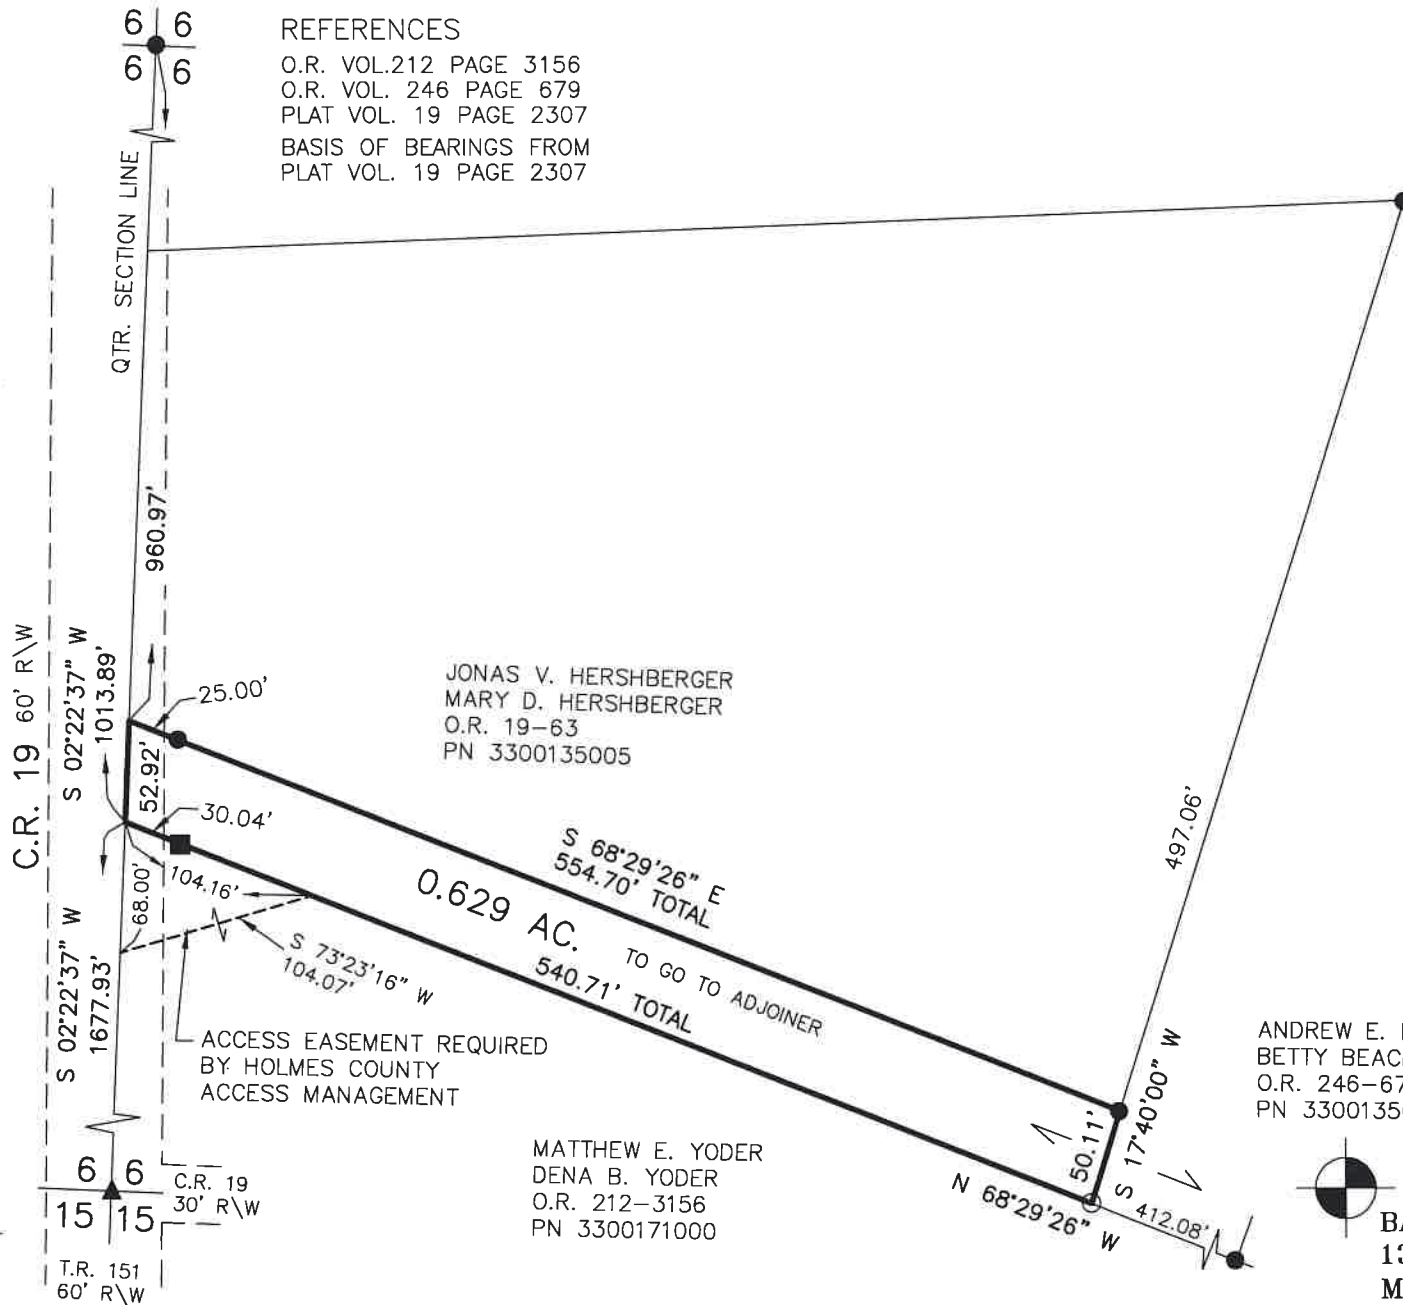

p.19-4223

202000011915

B: 19 P: 4223  
 FILED FOR RECORD IN  
 HOLMES COUNTY, OH  
 ANITA HALL, COUNTY RECORDER  
 11/19/2020 02:44 PM  
 SMALL PLAT . 40.00  
 PAGES: 1

*ORV 274 P5007  
 ORV 274 P5009*

APPROVED FOR TRANSFER ONLY  
 NO SUBDIVISION PLAT REQUIRED

(O.R.C. 711.001 & 711.131)  
 Lot(s) not for building unless  
 approved by Board of Health



HOLMES CO. PLANNING COMMISSION


By TS Date 11/13/2020

**Plat Approved**

Holmes County Map Office

11/13/2020 TD

ANDREW E. BEACHY  
 BETTY BEACHY  
 O.R. 246-679  
 PN 3300135010

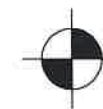

BAKER SURVEYING, LLC  
 138 N. CLAY STREET  
 MILLERSBURG, OHIO 44654  
 PH. 330-674-4788  
 EMAIL: bakersurveying@gmail.com