

202000012263

B: 19 P: 4237  
FILED FOR RECORD IN  
HOLMES COUNTY, OH  
ANITA HALL, COUNTY RECORDER  
12/07/2020 11:59 AM  
SMALL PLAT . 40.00  
PAGES: 1

ORV 274 PGS 6899  
6902

0 300 600



SCALE: 1"=300'

- STONE FOUND
- ▲ R.R. SPIKE FOUND
- 5/8" REBAR FOUND  
UNLESS OTHERWISE NOTED
- △ R.R. SPIKE SET
- 5/8" REBAR SET WITH I.D. CAP  
I.D. CAP MARKED "BAKER 6938"


REFERENCES

O.R. VOL. 85 PAGE 3  
PLAT VOL. 7 PAGE 564  
PLAT VOL. 19 PAGE 923  
PLAT VOL. 16 PAGE 656  
PLAT VOL. 19 PAGE 3880

BASIS OF BEARINGS ASSUMED

PAINT TOWNSHIP  
S.E. QTR. SECTION 29  
T-15 N; R-11 W  
HOLMES COUNTY, OHIO

SURVEYED FOR: JOSEPH YODER

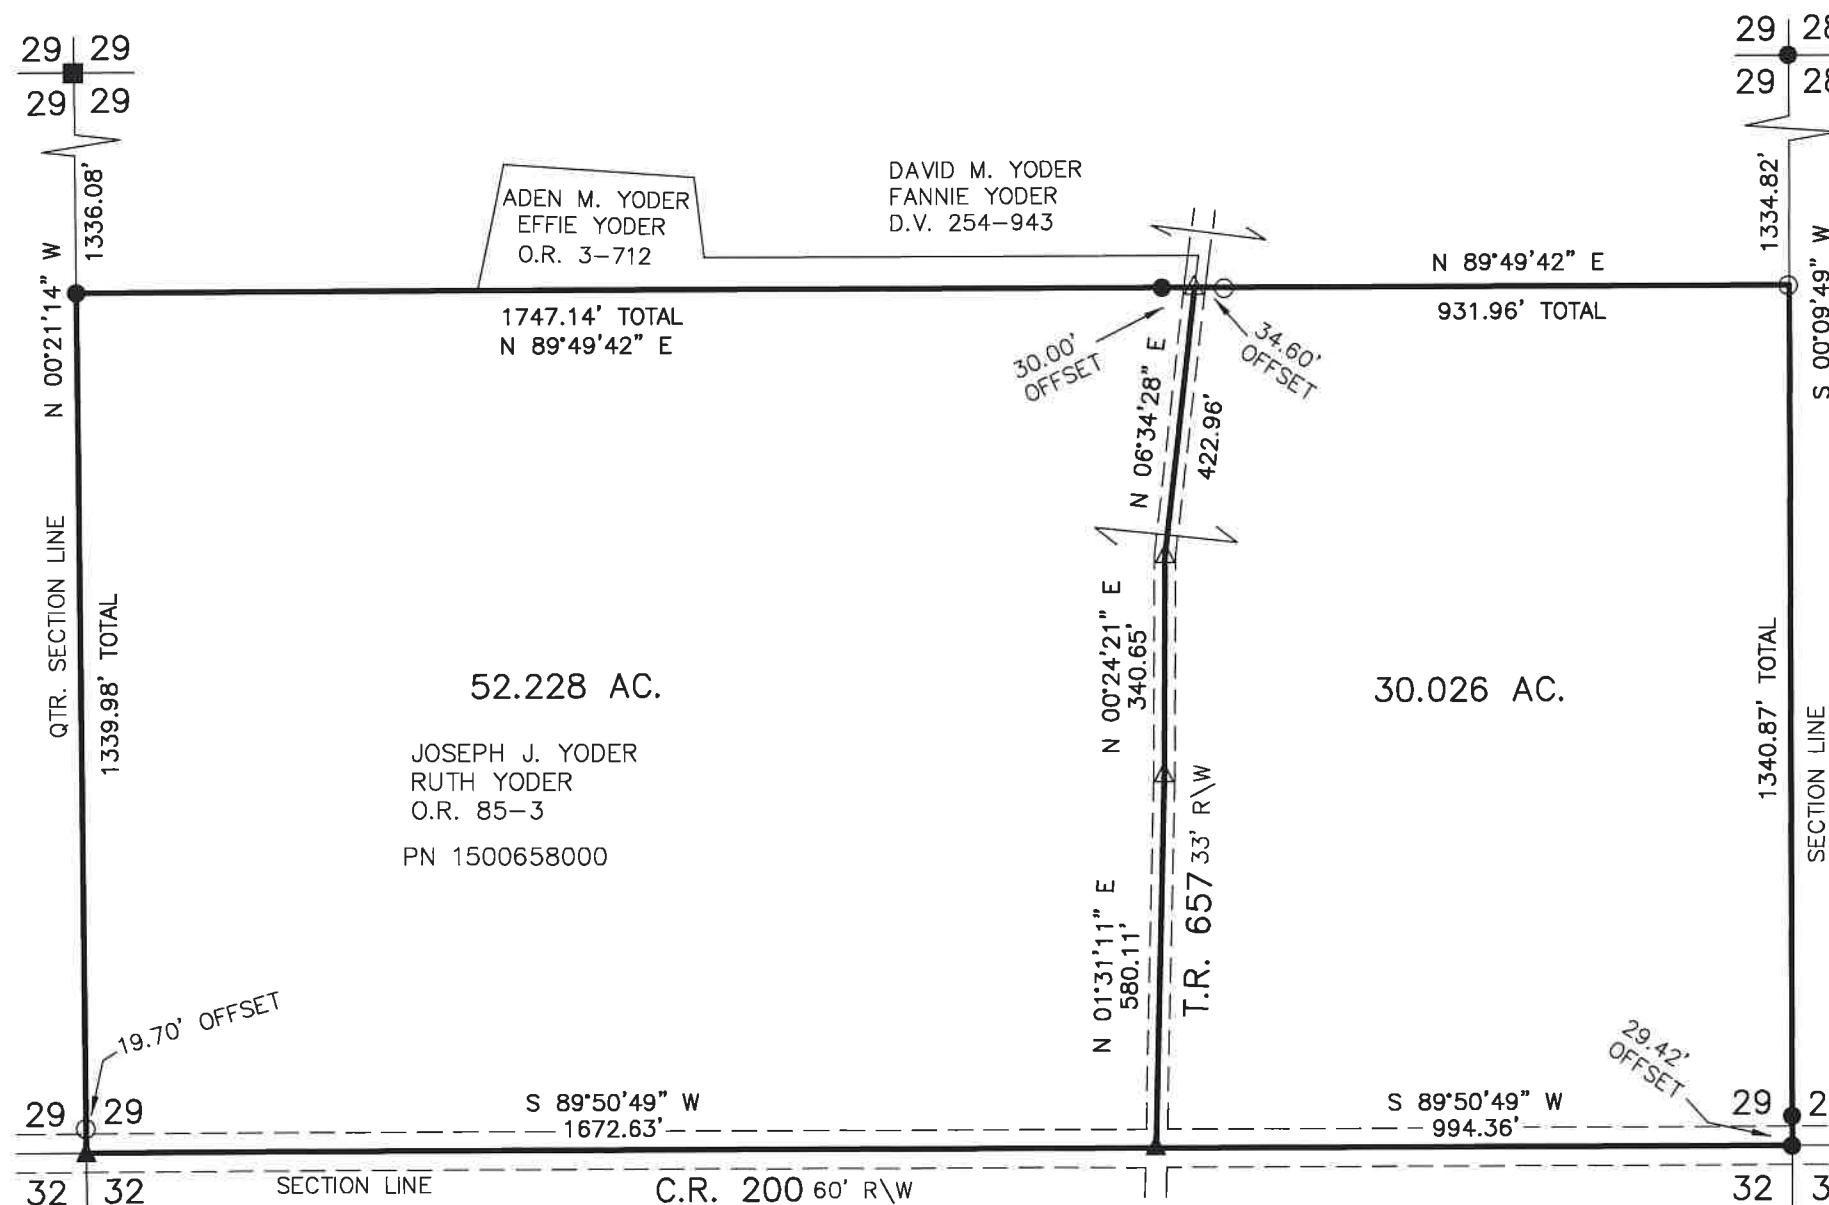

APPROVED FOR TRANSFER ONLY  
NO SUBDIVISION PLAT REQUIRED  
(O.R.C. 711.001 & 711.131)  
Lot(s) not for building unless  
approved by Board of Health  
HOLMES CO. PLANNING COMMISSION  
By AO Date 11/25/2020

**Plat Approved**  
Holmes County Map Office  
11/13/2020 TD



I CERTIFY THIS SURVEY TO BE CORRECT  
TO THE BEST OF MY KNOWLEDGE.

*Donald C. Baker*

DONALD C. BAKER P.S. 6938  
DATE: OCT. 19, 2020  
TAB\VJD  
FILE NAME: WORK6\S-560-20



BAKER SURVEYING, LLC  
138 N. CLAY STREET  
MILLERSBURG, OHIO 44654  
PH. 330-674-4788

EMAIL: bakersurveying@gmail.com