


BERLIN TOWNSHIP  
 3RD QTR., LOT 18  
 T-9 N; R-5 W  
 HOLMES COUNTY, OHIO

SURVEYED FOR: ABE YODER

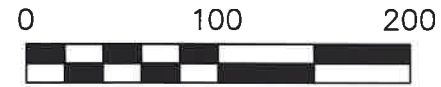

SCALE: 1"=100'

- 5/8" REBAR FOUND  
UNLESS OTHERWISE NOTED
- 5/8" REBAR SET WITH I.D. CAP  
I.D. CAP MARKED "BAKER 6938"

REFERENCES

- O.R. VOL. 145 PAGE 333
- O.R. VOL. 264 PAGE 5735
- O.R. VOL. 107 PAGE 879
- O.R. VOL. 264 PAGE 5735
- PLAT VOL. 2 PAGE 256
- PLAT VOL. 15 PAGE 153

BASIS OF BEARINGS FROM  
 PLAT VOL. 15 PAGE 153



I CERTIFY THIS SURVEY TO BE CORRECT  
 TO THE BEST OF MY KNOWLEDGE.


*Donald C. Baker*

DONALD C. BAKER P.S. 6938

DATE: JULY 27, 2020

TAB\FDB

FILE NAME: WORK6\S-397-20\CNK

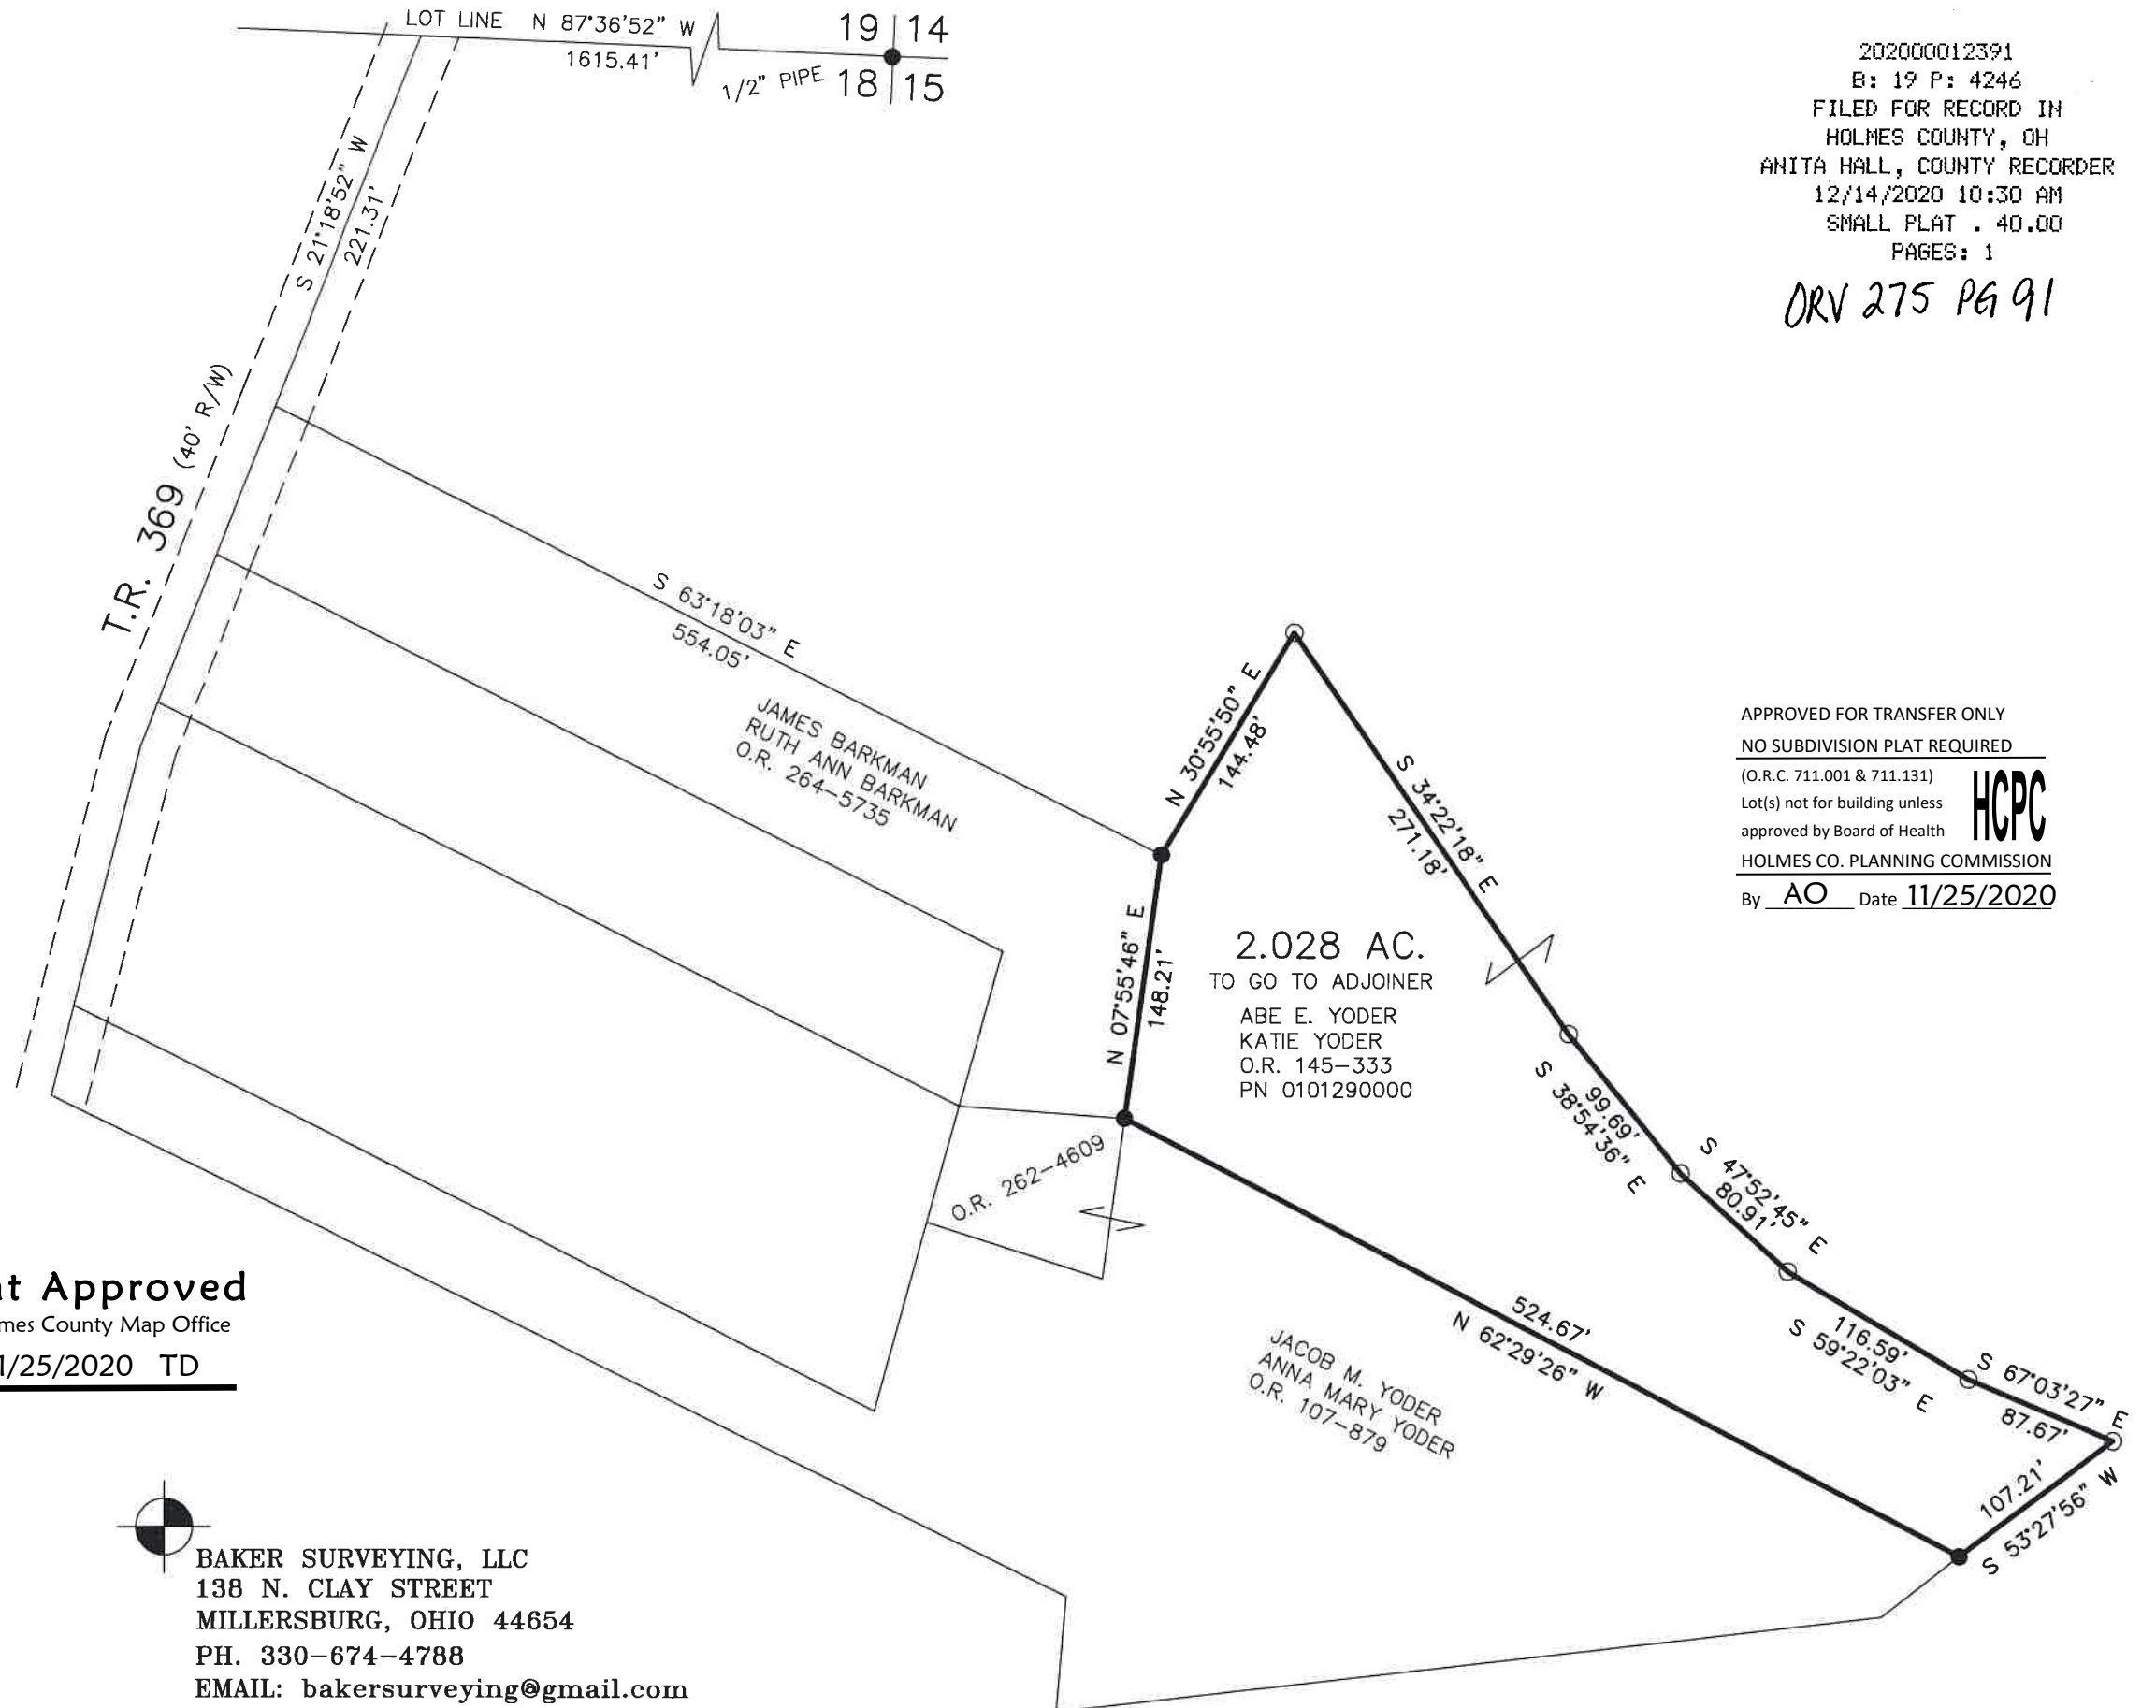

p.19-4246

202000012391  
 B: 19 P: 4246  
 FILED FOR RECORD IN  
 HOLMES COUNTY, OH  
 ANITA HALL, COUNTY RECORDER  
 12/14/2020 10:30 AM  
 SMALL PLAT . 40.00  
 PAGES: 1

ORV 275 PG 91


APPROVED FOR TRANSFER ONLY  
 NO SUBDIVISION PLAT REQUIRED  
 (O.R.C. 711.001 & 711.131)  
 Lot(s) not for building unless  
 approved by Board of Health  
 HOLMES CO. PLANNING COMMISSION  
 By AO Date 11/25/2020



Plat Approved

Holmes County Map Office

11/25/2020 TD

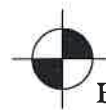

BAKER SURVEYING, LLC  
 138 N. CLAY STREET  
 MILLERSBURG, OHIO 44654  
 PH. 330-674-4788  
 EMAIL: bakersurveying@gmail.com