

WALNUT CREEK TOWNSHIP
 N.W. & S.W. QTRS. SECTION 19
 T-9 N; R-5 W
 HOLMES COUNTY, OHIO

APPROVED FOR TRANSFER ONLY
 NO SUBDIVISION PLAT REQUIRED
 (O.R.C. 711.001 & 711.131)
 Lot(s) not for building unless
 approved by Board of Health
 HOLMES CO. PLANNING COMMISSION
 By TS Date 9/2/2020

p.19-4254

202000012532
 B: 19 P: 4254
 FILED FOR RECORD IN
 HOLMES COUNTY, OH
 ANITA HALL, COUNTY RECORDER
 12/21/2020 11:30 AM
 SMALL PLAT - 40.00
 PAGES: 1

SURVEYED FOR: EMANUEL SCHLABACH




SCALE: 1"=200'

- STONE FOUND
- ▲ R.R. SPIKE FOUND
- 5/8" REBAR FOUND
UNLESS OTHERWISE NOTED
- 5/8" REBAR SET WITH I.D. CAP
I.D. CAP MARKED "BAKER 6938"

REFERENCES

- DEED VOL. 247 PAGE 910
- DEED VOL. 244 PAGE 770
- DEED VOL. 249 PAGE 705
- O.R. VOL. 273 PAGE 932
- O.R. VOL. 272 PAGE 3510
- O.R. VOL. 131 PAGE 692
- PLAT VOL. 19 PAGE 4127
- PLAT VOL. 12 PAGE 578
- PLAT VOL. 12 PAGE 297
- PLAT VOL. 10 PAGE 802

BASIS OF BEARINGS FROM
 PLAT VOL. 19 PAGE 4127

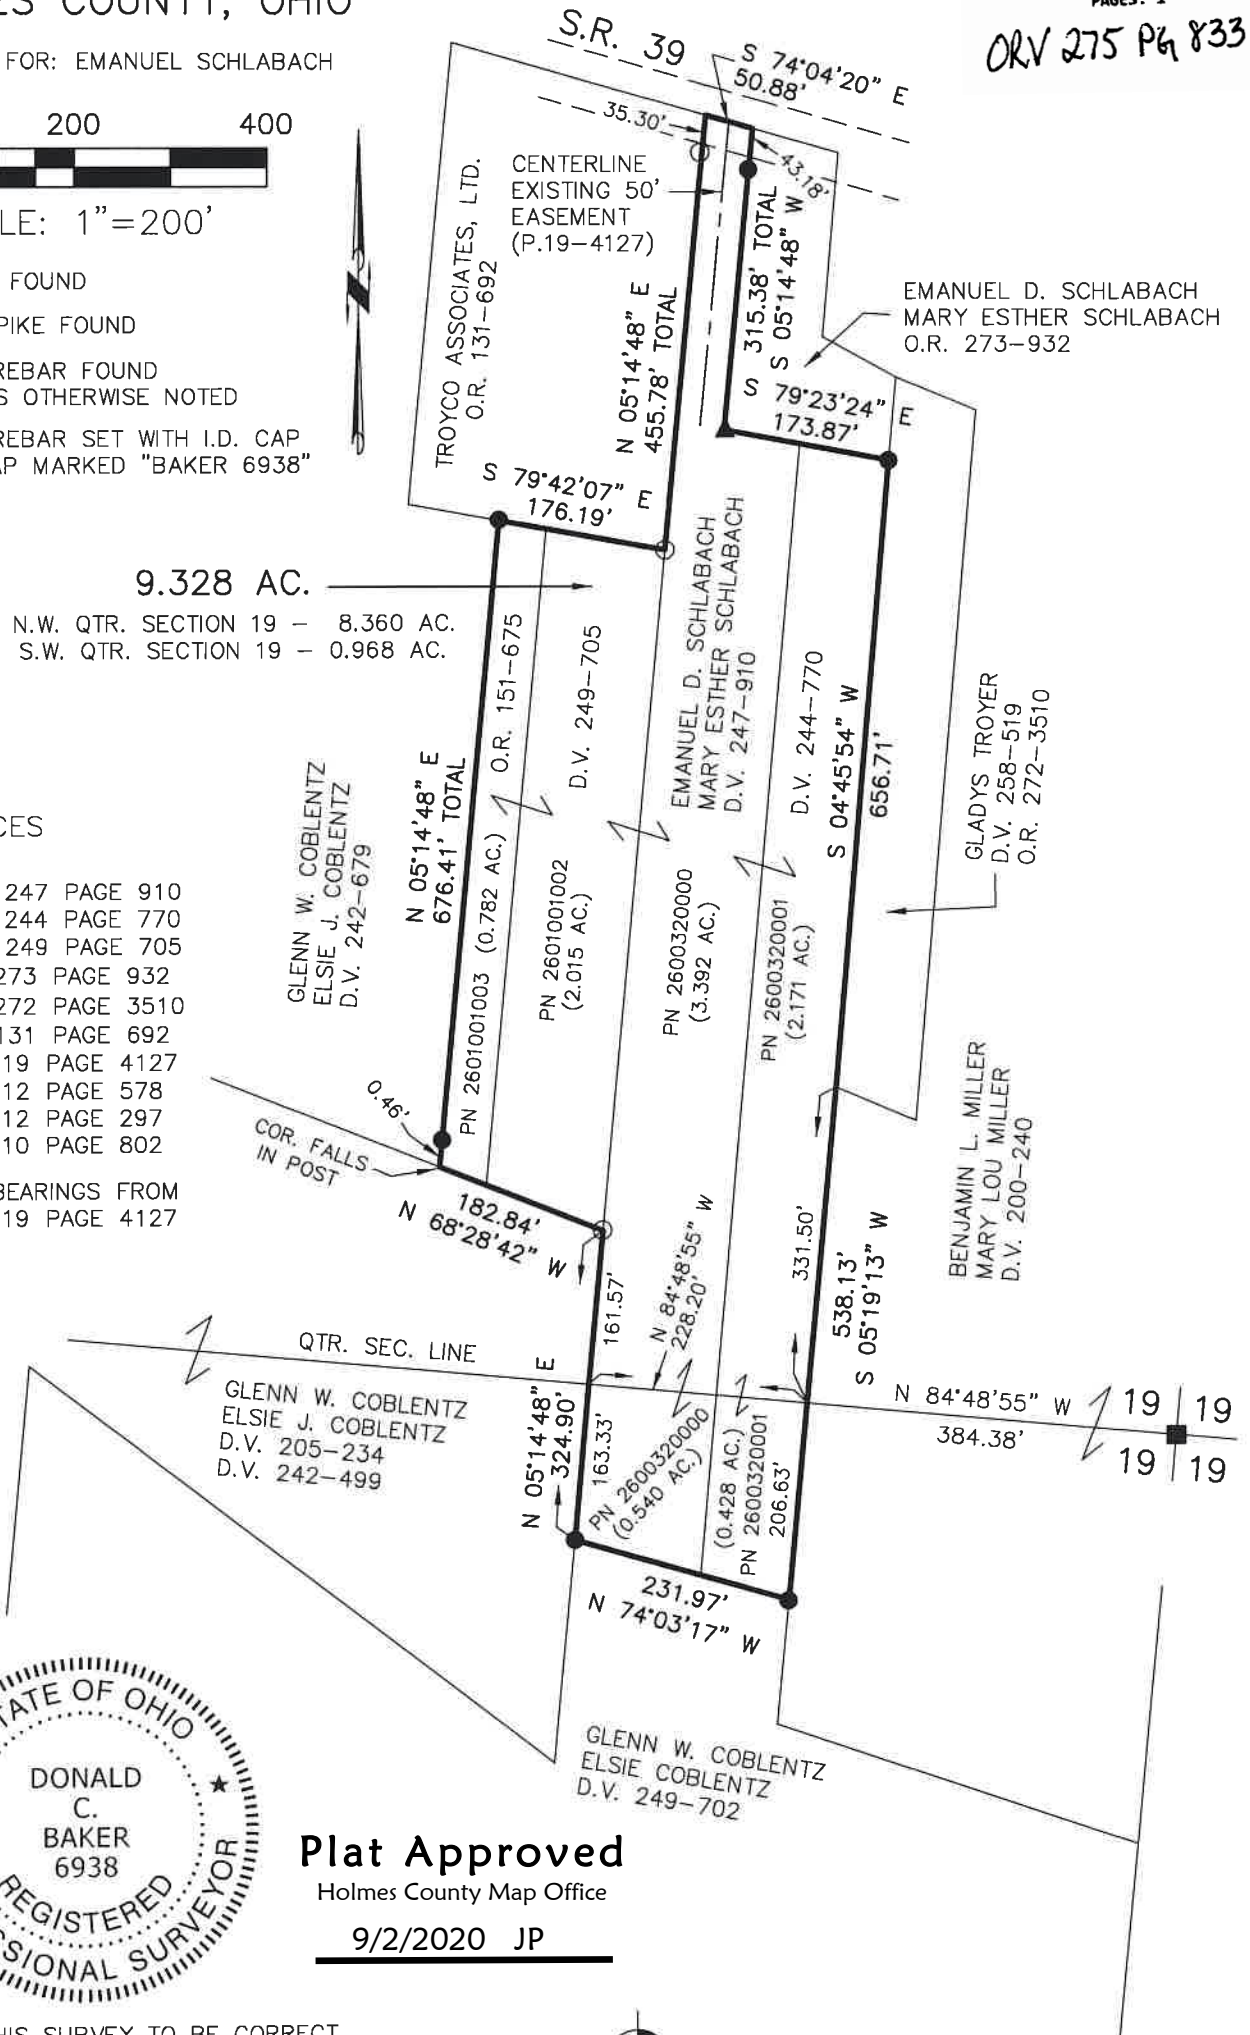

Plat Approved
 Holmes County Map Office
 9/2/2020 JP

I CERTIFY THIS SURVEY TO BE CORRECT
 TO THE BEST OF MY KNOWLEDGE.

Donald C. Baker
 DONALD C. BAKER P.S. 6938
 DATE: AUG. 18, 2020
 FDB\TAB
 FILE NAME: WORK6\S-388-20\CNK

BAKER SURVEYING, LLC
 138 N. CLAY STREET
 MILLERSBURG, OHIO 44654
 PH. 330-674-4788
 EMAIL: bakersurveying@gmail.com

ORV 275 Pg 833