
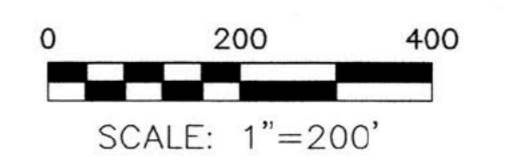


PAINT TOWNSHIP
 4TH. QTR., LOTS 3, 13, 14 & 15
 T-10 N; R-5 W
 HOLMES COUNTY, OHIO
 SURVEYED FOR: MOSE MILLER

202000012740
 B: 19 P: 4264
 FILED FOR RECORD IN
 HOLMES COUNTY, OH
 ANITA HALL, COUNTY RECORDER
 12/31/2020 10:36 AM
 SMALL PLAT . 40.00
 PAGES: 1

ORV 275 Pg 1846

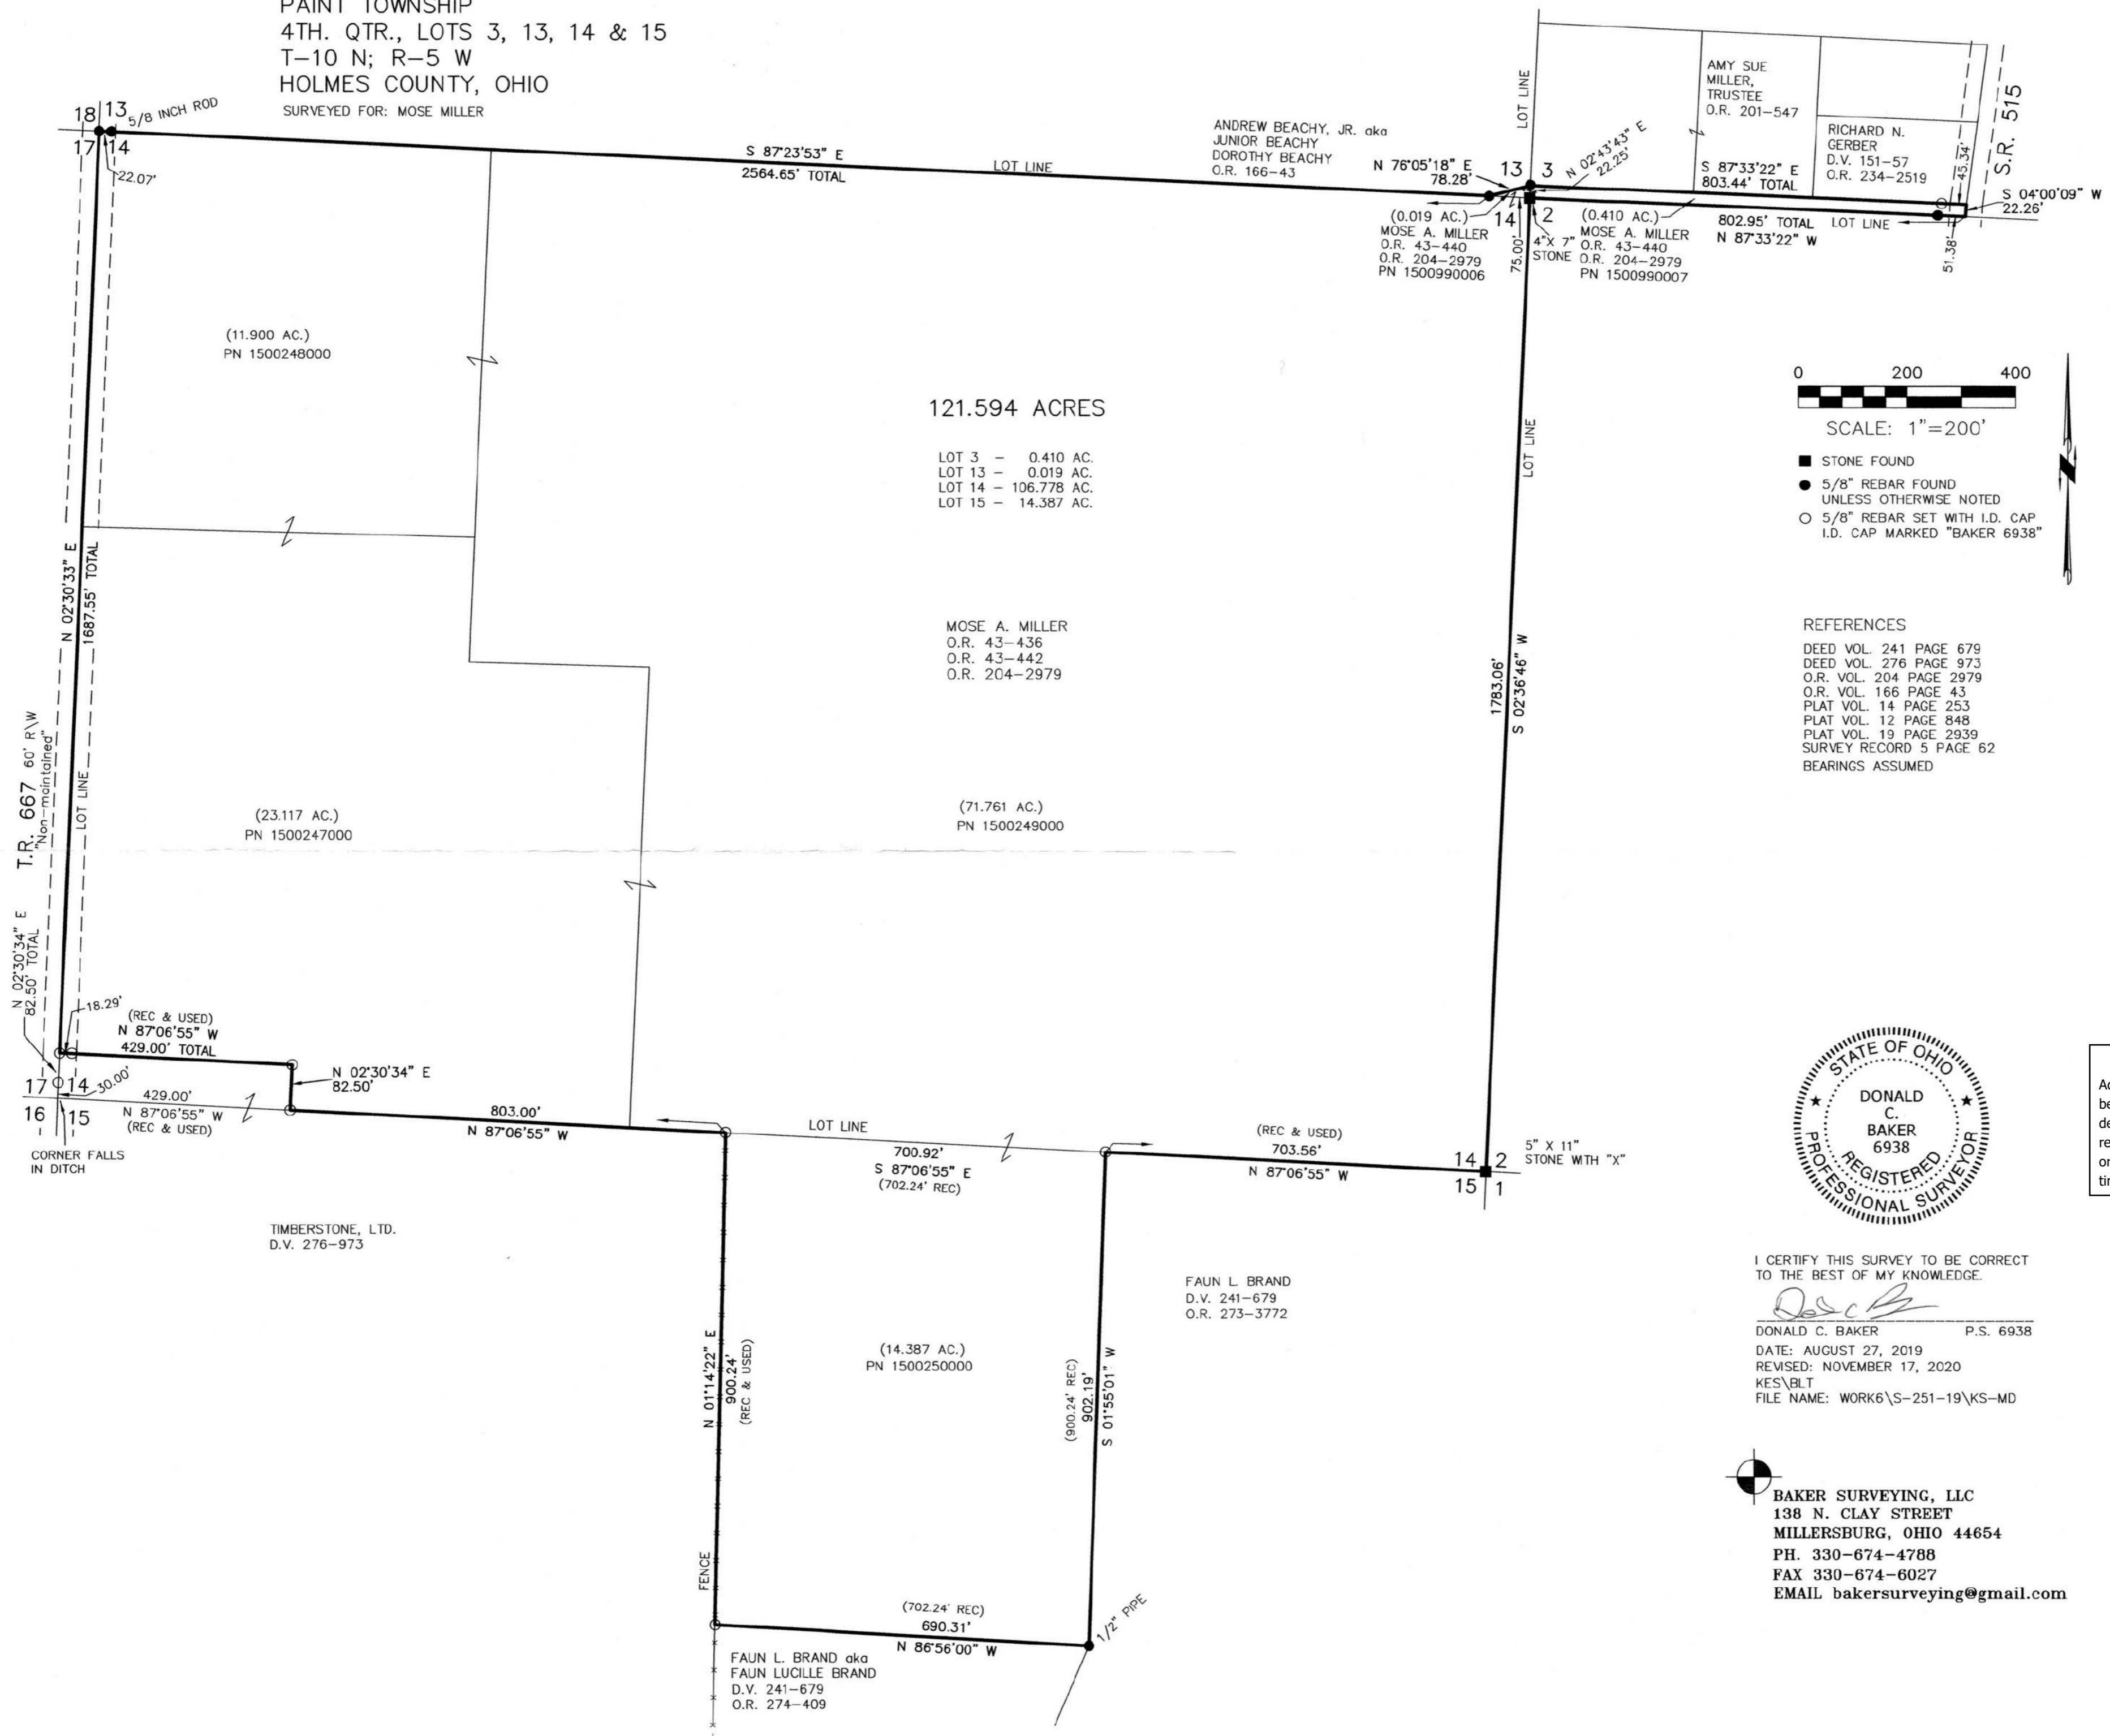

- STONE FOUND
- 5/8" REBAR FOUND UNLESS OTHERWISE NOTED
- 5/8" REBAR SET WITH I.D. CAP I.D. CAP MARKED "BAKER 6938"

REFERENCES
 DEED VOL. 241 PAGE 679
 DEED VOL. 276 PAGE 973
 O.R. VOL. 204 PAGE 2979
 O.R. VOL. 166 PAGE 43
 PLAT VOL. 14 PAGE 253
 PLAT VOL. 12 PAGE 848
 PLAT VOL. 19 PAGE 2939
 SURVEY RECORD 5 PAGE 62
 BEARINGS ASSUMED



Holmes County Planning Commission
 Additional approval for this and any adjacent properties must be requested and granted prior to any future transfers by deed. Recording of this document does not waive the requirements of local Health District, Subdivision Regulations, or other governing authorities which may be in effect at the time of any future deed transfer.

I CERTIFY THIS SURVEY TO BE CORRECT TO THE BEST OF MY KNOWLEDGE.
Donald C. Baker
 DONALD C. BAKER P.S. 6938
 DATE: AUGUST 27, 2019
 REVISED: NOVEMBER 17, 2020
 KES\BLT
 FILE NAME: WORK6\S-251-19\KS-MD

APPROVED FOR TRANSFER ONLY
 NO SUBDIVISION PLAT REQUIRED
 (O.R.C. 711.001 & 711.131)
 Lot(s) not for building unless approved by Board of Health
 HOLMES CO. PLANNING COMMISSION
 By TS Date 12/23/2020

BAKER SURVEYING, LLC
 138 N. CLAY STREET
 MILLERSBURG, OHIO 44654
 PH. 330-674-4788
 FAX 330-674-6027
 EMAIL bakersurveying@gmail.com

Plat Approved
 Holmes County Map Office
 12/21/2020 Rg