


WALNUT CREEK TOWNSHIP
 S.E. & S.W. QTRS. SECTION 6
 T-9 N; R-4 W
 HOLMES COUNTY, OHIO

SURVEYED FOR: DANIEL MILLER

202100013070
 B: 19 P: 4279
 FILED FOR RECORD IN
 HOLMES COUNTY, OH
 ANITA HALL, COUNTY RECORDER
 01/21/2021 09:52 AM
 SMALL PLAT . 40.00
 PAGES: 1
 ORV 275 PGS 3781
 3784

Ⓐ MYRON DEAN WENGERD
 MARIANNA WENGERD
 O.R. 267-3274

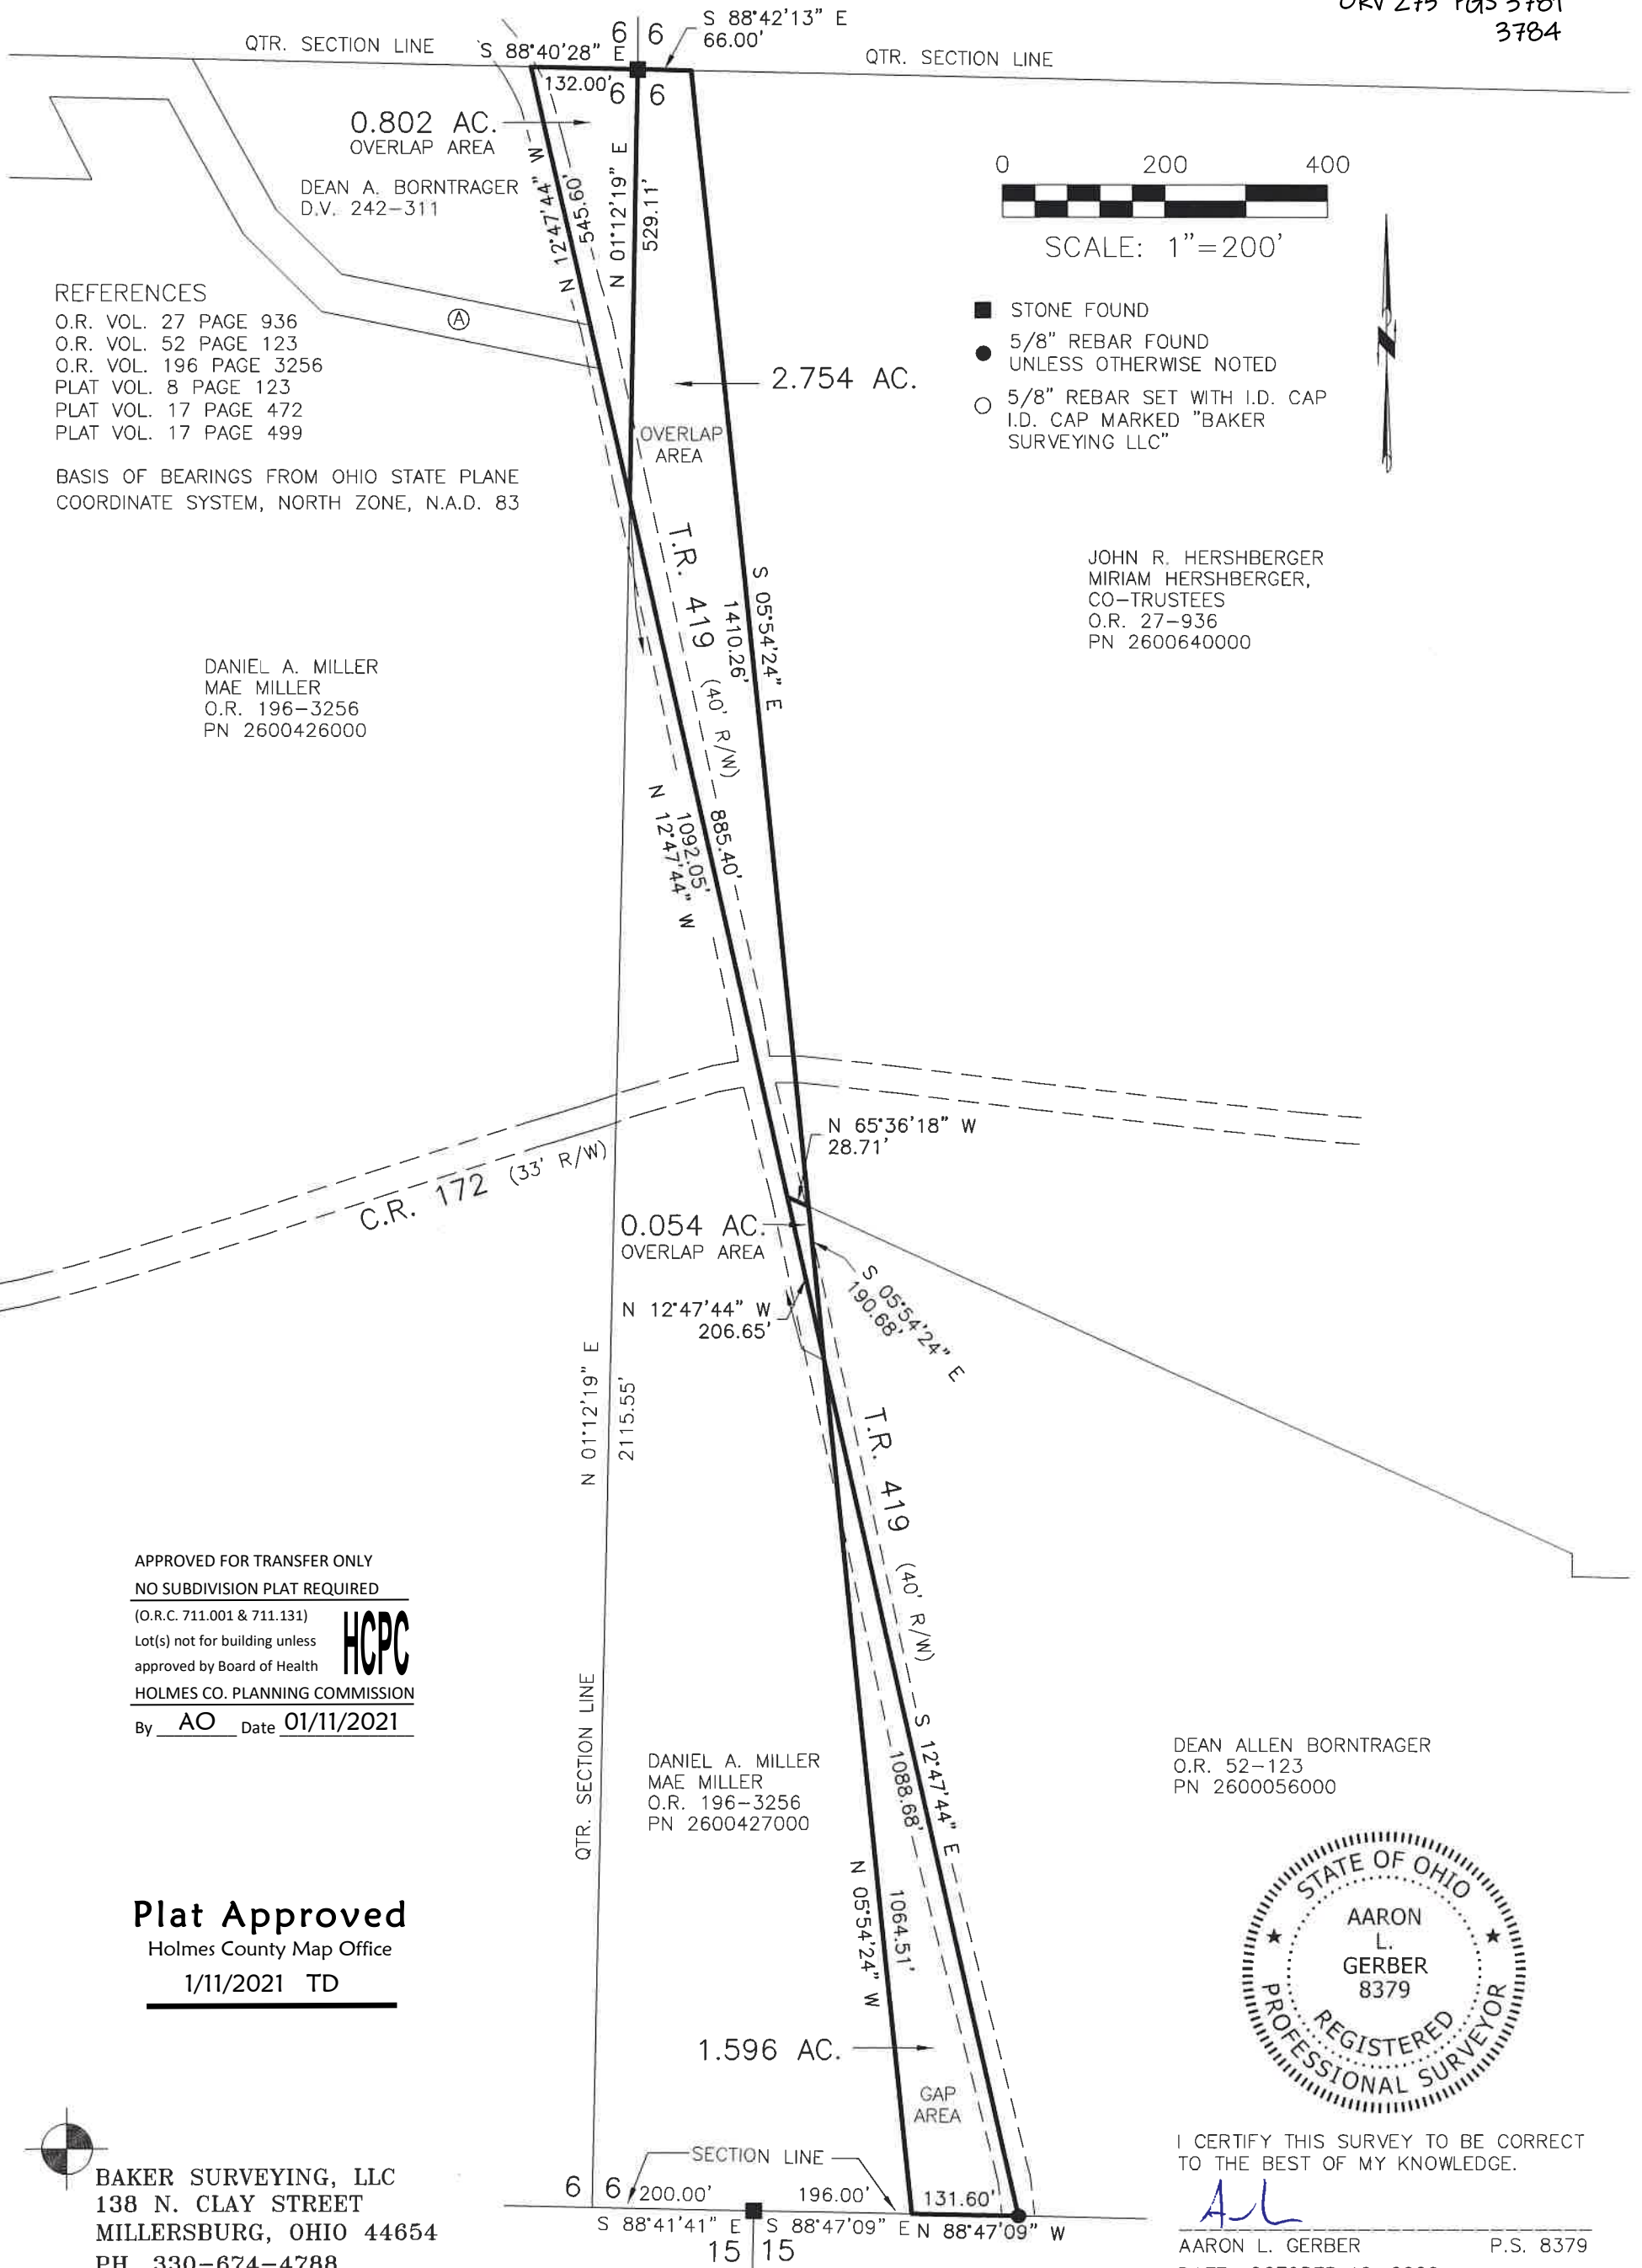

- REFERENCES
 O.R. VOL. 27 PAGE 936
 O.R. VOL. 52 PAGE 123
 O.R. VOL. 196 PAGE 3256
 PLAT VOL. 8 PAGE 123
 PLAT VOL. 17 PAGE 472
 PLAT VOL. 17 PAGE 499

BASIS OF BEARINGS FROM OHIO STATE PLANE
 COORDINATE SYSTEM, NORTH ZONE, N.A.D. 83


DANIEL A. MILLER
 MAE MILLER
 O.R. 196-3256
 PN 2600426000

JOHN R. HERSHBERGER
 MIRIAM HERSHBERGER,
 CO-TRUSTEES
 O.R. 27-936
 PN 2600640000

APPROVED FOR TRANSFER ONLY
 NO SUBDIVISION PLAT REQUIRED
 (O.R.C. 711.001 & 711.131)
 Lot(s) not for building unless
 approved by Board of Health
 HOLMES CO. PLANNING COMMISSION
 By AO Date 01/11/2021



Plat Approved
 Holmes County Map Office
 1/11/2021 TD

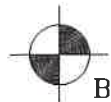

BAKER SURVEYING, LLC
 138 N. CLAY STREET
 MILLERSBURG, OHIO 44654
 PH. 330-674-4788
 EMAIL: bakersurveying@gmail.com



I CERTIFY THIS SURVEY TO BE CORRECT
 TO THE BEST OF MY KNOWLEDGE.

AL
 AARON L. GERBER P.S. 8379
 DATE: OCTOBER 16, 2020
 ALG\VJD
 FILE NAME: WORK5\S-518-20\CNK