


HARDY TOWNSHIP
2ND QTR., LOT 11
T-9 N; R-7 W
HOLMES COUNTY, OHIO

SURVEYED FOR: RYAN BROWN

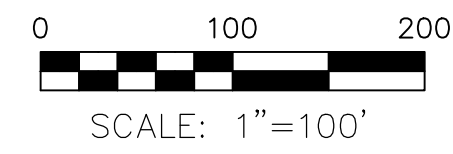

- STONE FOUND
- ▲ R.R. SPIKE FOUND
- 5/8" REBAR FOUND
- UNLESS OTHERWISE NOTED
- 5/8" REBAR SET WITH I.D. CAP I.D. CAP MARKED "BAKER 6938"

REFERENCES


- O.R. VOL. 266 PAGE 4623
- O.R. VOL. 258 PAGE 5358
- O.R. VOL. 269 PAGE 4886
- O.R. VOL. 261 PAGE 4424
- O.R. VOL. 23 PAGE 428
- PLAT VOL. 19 PAGE 1879
- PLAT VOL. 19 PAGE 3662
- PLAT VOL. 16 PAGE 940
- BASIS OF BEARINGS FROM PLAT VOL. 19 PAGE 3662

MASTER PLAT

THE PURPOSE OF THIS SURVEY

- ACTION 1) RECORD PLAT
- ACTION 2) CONVEY ALL PARCELS FROM WESTFORK, LTD. TO WESTFORK, LTD.

202100013232
B: 19 P: 4285
FILED FOR RECORD IN
HOLMES COUNTY, OH
ANITA HALL, COUNTY RECORDER
01/29/2021/11:18 AM
PLAT MED . 43.20
PAGES: 1
ORV 2.75 PG 4545

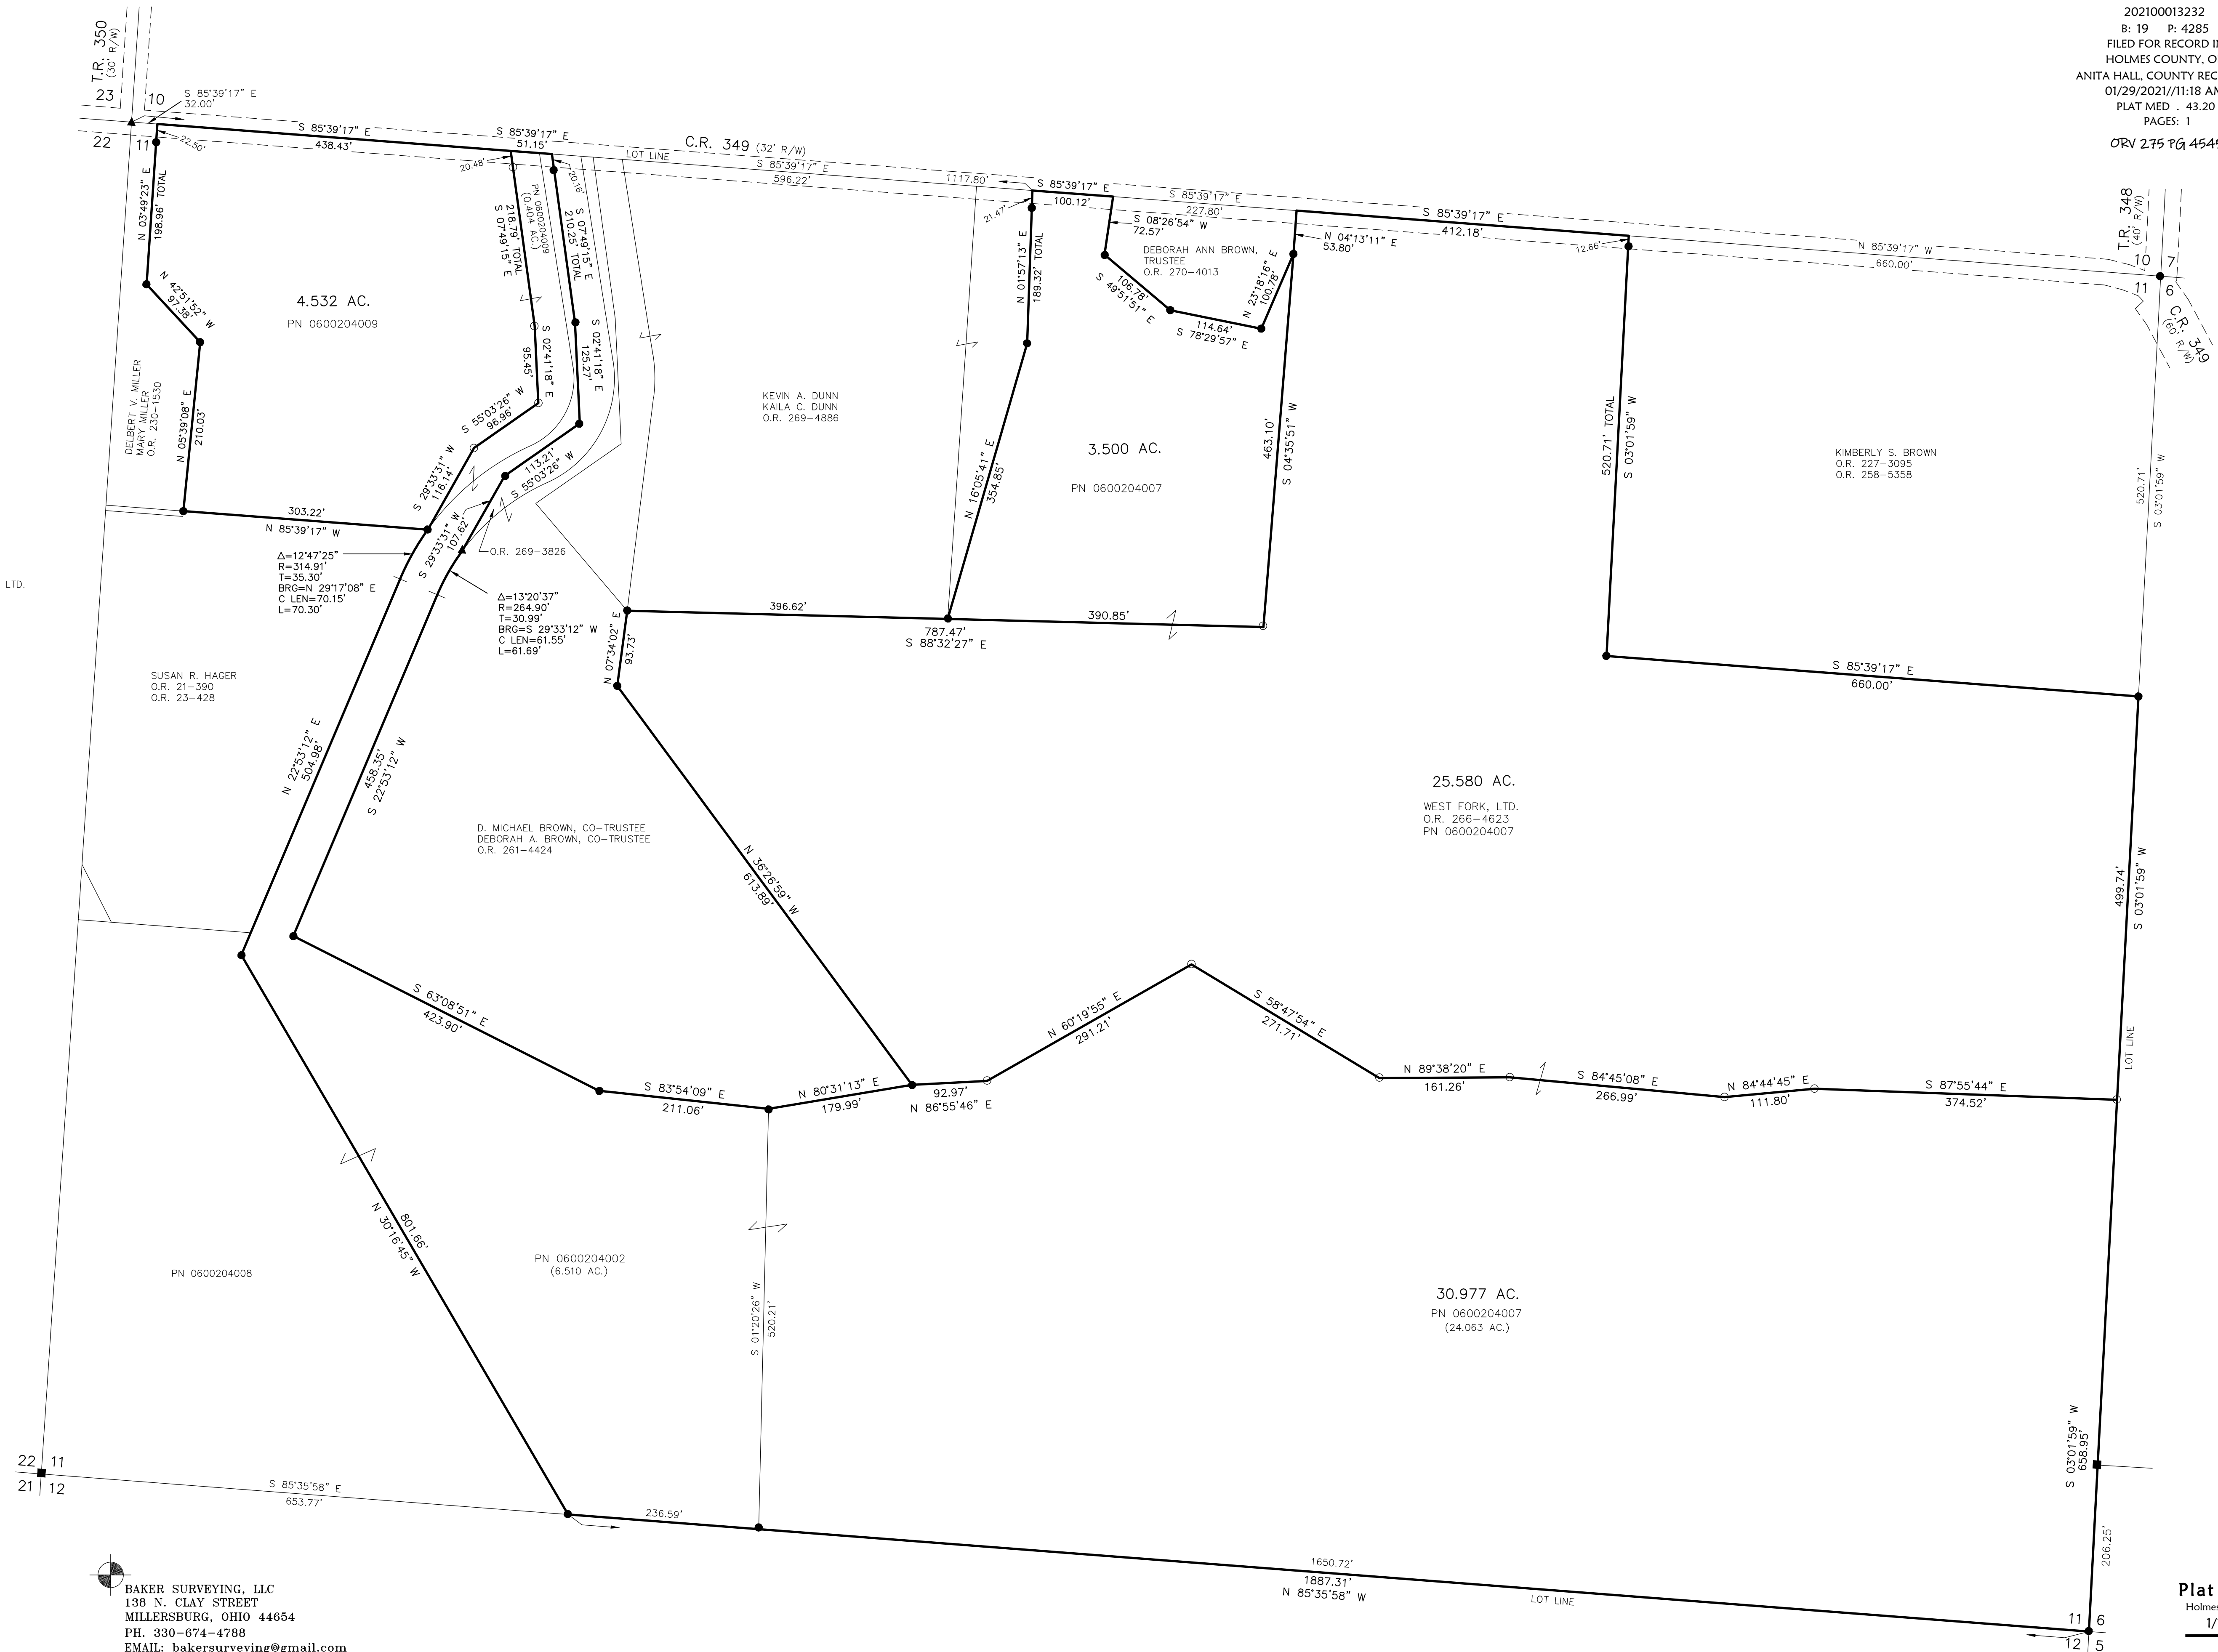

APPROVED FOR TRANSFER ONLY
NO SUBDIVISION PLAT REQUIRED
(O.R.C. 711.001 & 711.131)
Lot(s) not for building unless
approved by Board of Health
HOLMES CO. PLANNING COMMISSION
By AO Date 1/22/2021



I CERTIFY THIS SURVEY TO BE CORRECT TO THE BEST OF MY KNOWLEDGE.
Donald C. Baker
DONALD C. BAKER P.S. 6938
DATE: NOV. 30, 2020
FDB \VJD
FILE NAME: WORK6\S-638-20\CNK

BAKER SURVEYING, LLC
138 N. CLAY STREET
MILLERSBURG, OHIO 44654
PH. 330-674-4788
EMAIL: bakersurveying@gmail.com

Plat Approved
Holmes County Map Office
1/19/2021 BH