


WASHINGTON TOWNSHIP
 S.E. QTR. SECTION 18
 KNOX TOWNSHIP
 N.E. QTR. SECTION 19
 T-19 N; R-15 W
 HOLMES COUNTY, OHIO

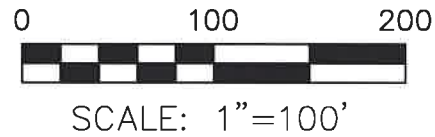


- ▲ R.R. SPIKE FOUND
- 5/8" REBAR FOUND UNLESS OTHERWISE NOTED

REFERENCES
 O.R. VOL. 226 PAGE 3138
 O.R. VOL. 274 PAGE 1777
 PLAT VOL. 19 PAGE 1856
 PLAT VOL. 19 PAGE 4194
 BASIS OF BEARINGS FROM
 PLAT VOL. 19 PAGE 1856

202100013340
 B: 19 P: 4290
 FILED FOR RECORD IN
 HOLMES COUNTY, OH
 ANITA HALL, COUNTY RECORDER
 02/03/2021 09:28 AM
 SMALL PLAT . 40.00
 PAGES: 1
 ORV 275 PG 5109

SURVEYED FOR: LOUDONVILLE CANOE LIVERY, LLC

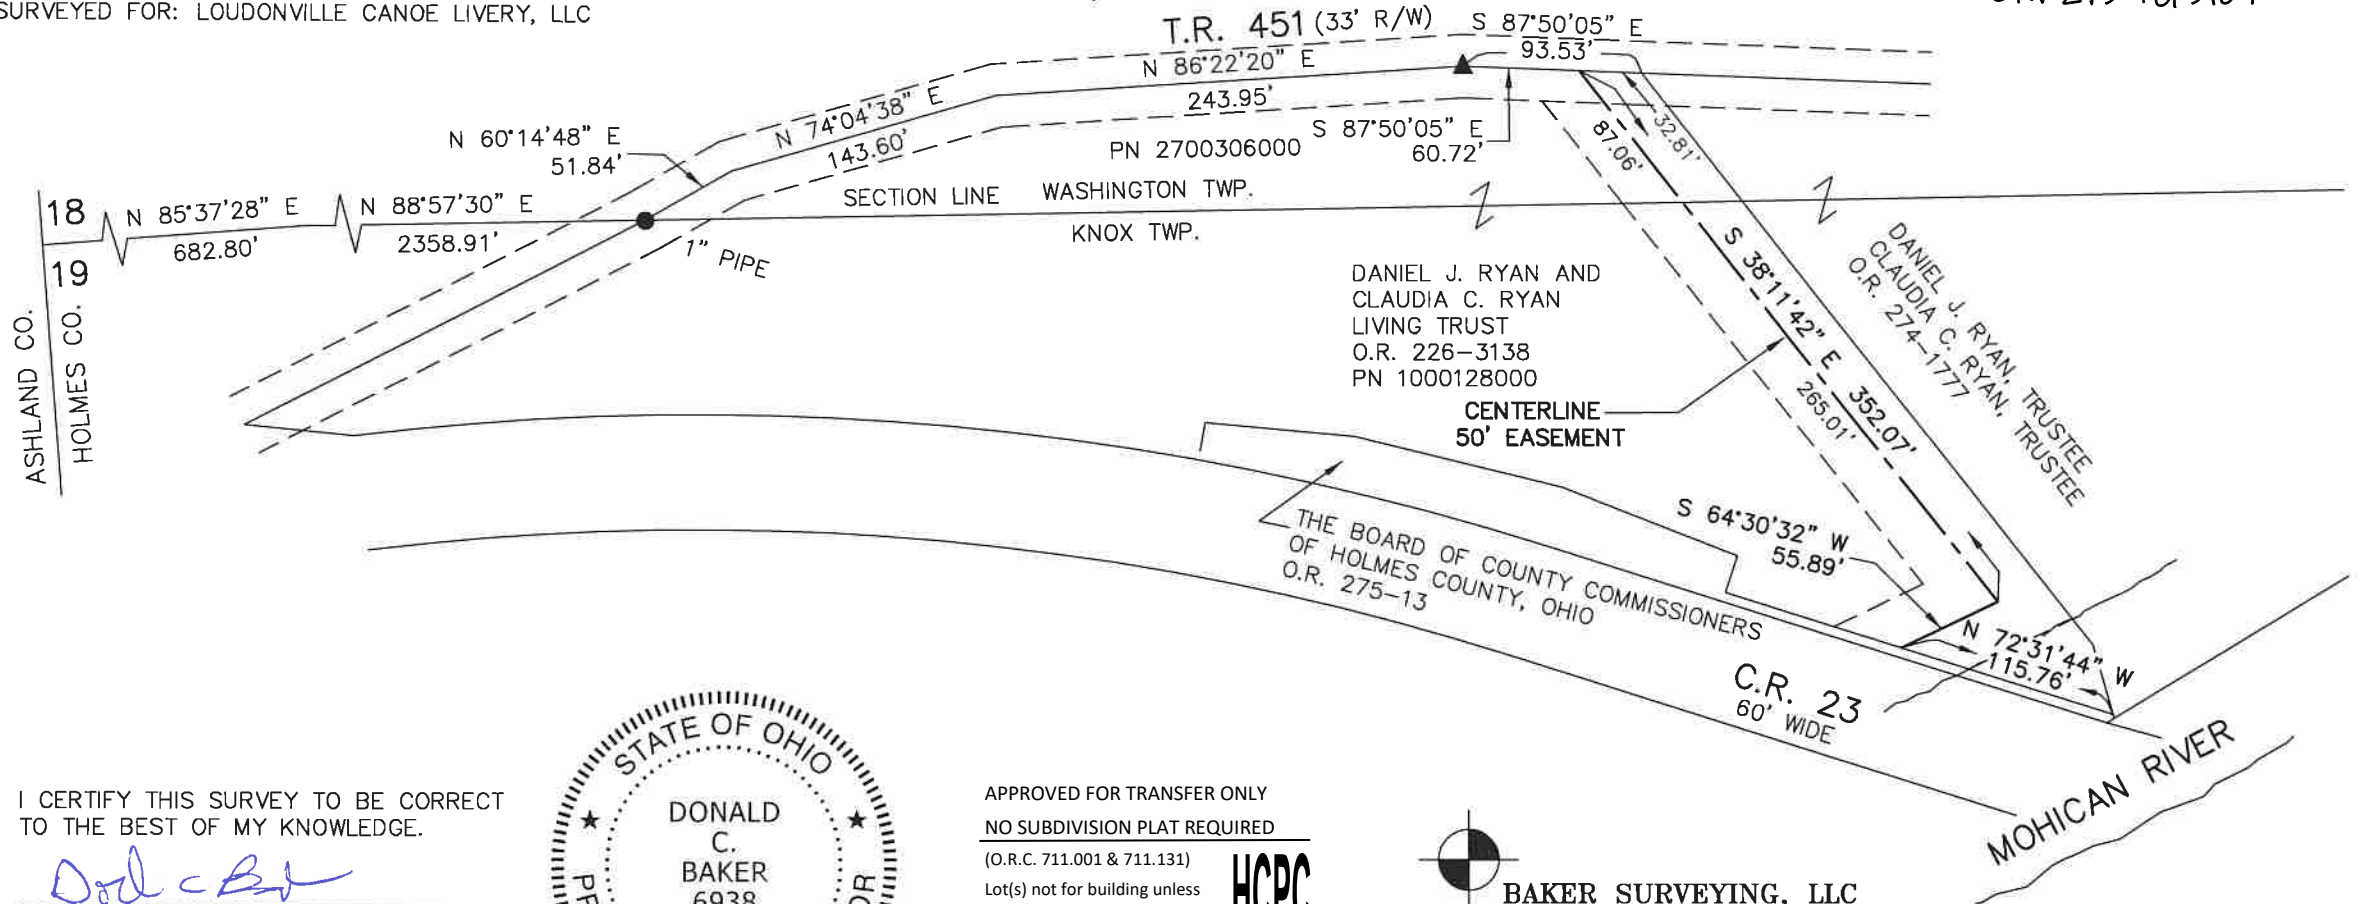


I CERTIFY THIS SURVEY TO BE CORRECT TO THE BEST OF MY KNOWLEDGE.

Donald C. Baker

DONALD C. BAKER P.S. 6938
 DATE: DEC. 31, 2020
 FDB\KES
 FILE NAME: WORK6\S-663-20\CNK



APPROVED FOR TRANSFER ONLY
 NO SUBDIVISION PLAT REQUIRED
 (O.R.C. 711.001 & 711.131)
 Lot(s) not for building unless approved by Board of Health
 HOLMES CO. PLANNING COMMISSION
 By AO Date 2/2/2021

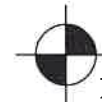

BAKER SURVEYING, LLC
 138 N. CLAY STREET
 MILLERSBURG, OHIO 44654
 PH. 330-674-4788
 EMAIL: bakersurveying@gmail.com

Plat Approved
 Holmes County Map Office
 2/2/2021 Rg