


BERLIN TOWNSHIP  
 4TH QTR., LOT 21  
 T-9 N; R-6 W  
 HOLMES COUNTY, OHIO

SURVEYED FOR: BENNIE MULLET

202100013555  
 B: 19 P: 4302  
 FILED FOR RECORD IN  
 HOLMES COUNTY, OH  
 ANITA HALL, COUNTY RECORDER  
 02/12/2021 10:45 AM  
 SMALL PLAT . 40.00  
 PAGES: 1  
 ORV 275 P 6061

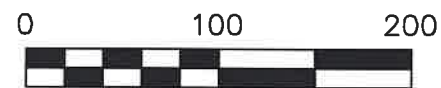

SCALE: 1"=100'

- 5/8" REBAR FOUND  
UNLESS OTHERWISE NOTED
- 5/8" REBAR SET WITH I.D. CAP  
I.D. CAP MARKED "BAKER 6938"

REFERENCES

O.R. VOL. 37 PAGE 208  
 O.R. VOL. 223 PAGE 307  
 O.R. VOL. 270 PAGE 7410  
 PLAT VOL. 17 PAGE 211  
 PLAT VOL. 19 PAGE 1776

BASIS OF BEARINGS FROM  
 PLAT VOL. 17 PAGE 211




I CERTIFY THIS SURVEY TO BE CORRECT  
 TO THE BEST OF MY KNOWLEDGE.


*Donald C. Baker*

DONALD C. BAKER P.S. 6938  
 DATE: DEC. 2, 2020  
 TAB  
 FILE NAME: WORK6\S-643-20\CNK

APPROVED FOR TRANSFER ONLY  
 NO SUBDIVISION PLAT REQUIRED  
 (O.R.C. 711.001 & 711.131)  
 Lot(s) not for building unless  
 approved by Board of Health  
 HOLMES CO. PLANNING COMMISSION  
 By AO Date 1/29/2021

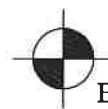

BAKER SURVEYING, LLC  
 138 N. CLAY STREET  
 MILLERSBURG, OHIO 44654  
 PH. 330-674-4788  
 EMAIL: [bakersurveying@gmail.com](mailto:bakersurveying@gmail.com)

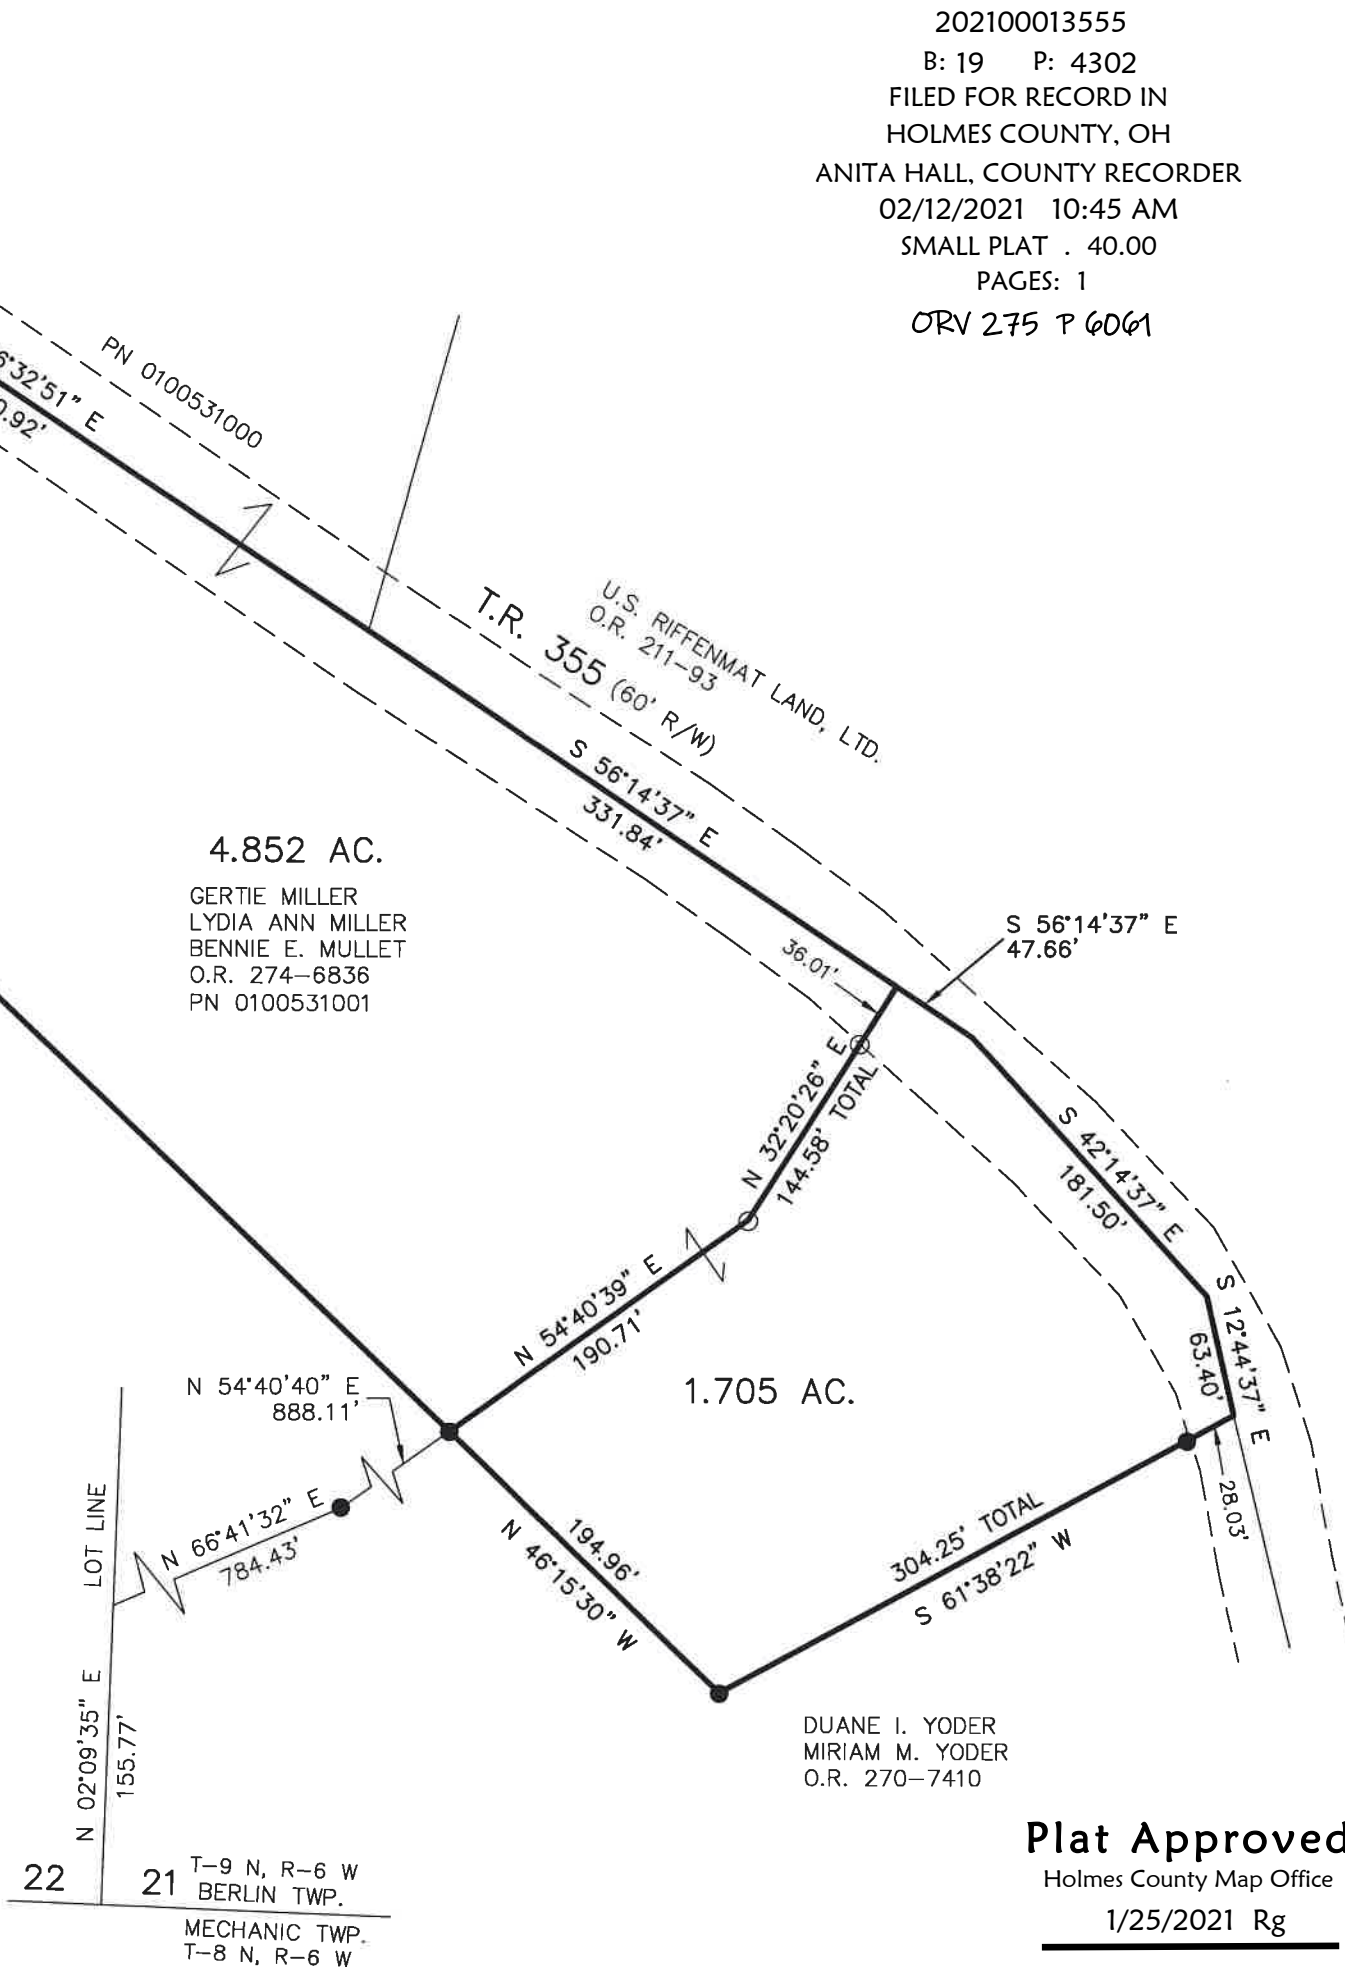

**Plat Approved**  
 Holmes County Map Office  
 1/25/2021 Rg