


KILLBUCK TOWNSHIP
N.W. QTR. SECTION 8
T-8 N; R-8 W
HOLMES COUNTY, OHIO

SURVEYED FOR: ROGER RICHARDS

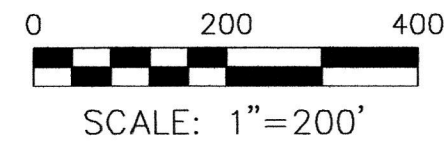

- 5/8" REBAR FOUND UNLESS OTHERWISE NOTED
- 5/8" REBAR SET WITH I.D. CAP I.D. CAP MARKED "BAKER SURVEYING LLC"

REFERENCES

- DEED VOL. 261 PAGE 1000
- O.R. VOL. 191 PAGE 1347
- PLAT VOL. 2 PAGE 280
- PLAT VOL. 2 PAGE 479
- PLAT VOL. 2 PAGE 588
- PLAT VOL. 19 PAGE 4159
- BASIS OF BEARINGS FROM OHIO STATE PLANE COORDINATE SYSTEM, NORTH ZONE, N.A.D. 83

APPROVED FOR TRANSFER ONLY
NO SUBSTITUTION OF PLAT REQUIRED

(O.R.C. 711.001 & 711.131)
Lotte) not for building unless approved by Board of Health.
HOLMES CO. PLANNING COMMISSION
By: *[Signature]* Date: *2/18/21*

PLAT APPROVED


2/18/2021 Rg



I CERTIFY THIS SURVEY TO BE CORRECT TO THE BEST OF MY KNOWLEDGE.

[Signature]
AARON L. GERBER P.S. 8379
DATE: DECEMBER 21, 2020
VJD\ALG\WAG
FILE NAME: WORK5\S-625-20\VJD

BAKER SURVEYING, LLC
138 N. CLAY STREET
MILLERSBURG, OHIO 44654
PH. 330-674-4788
EMAIL: bakersurveying@gmail.com

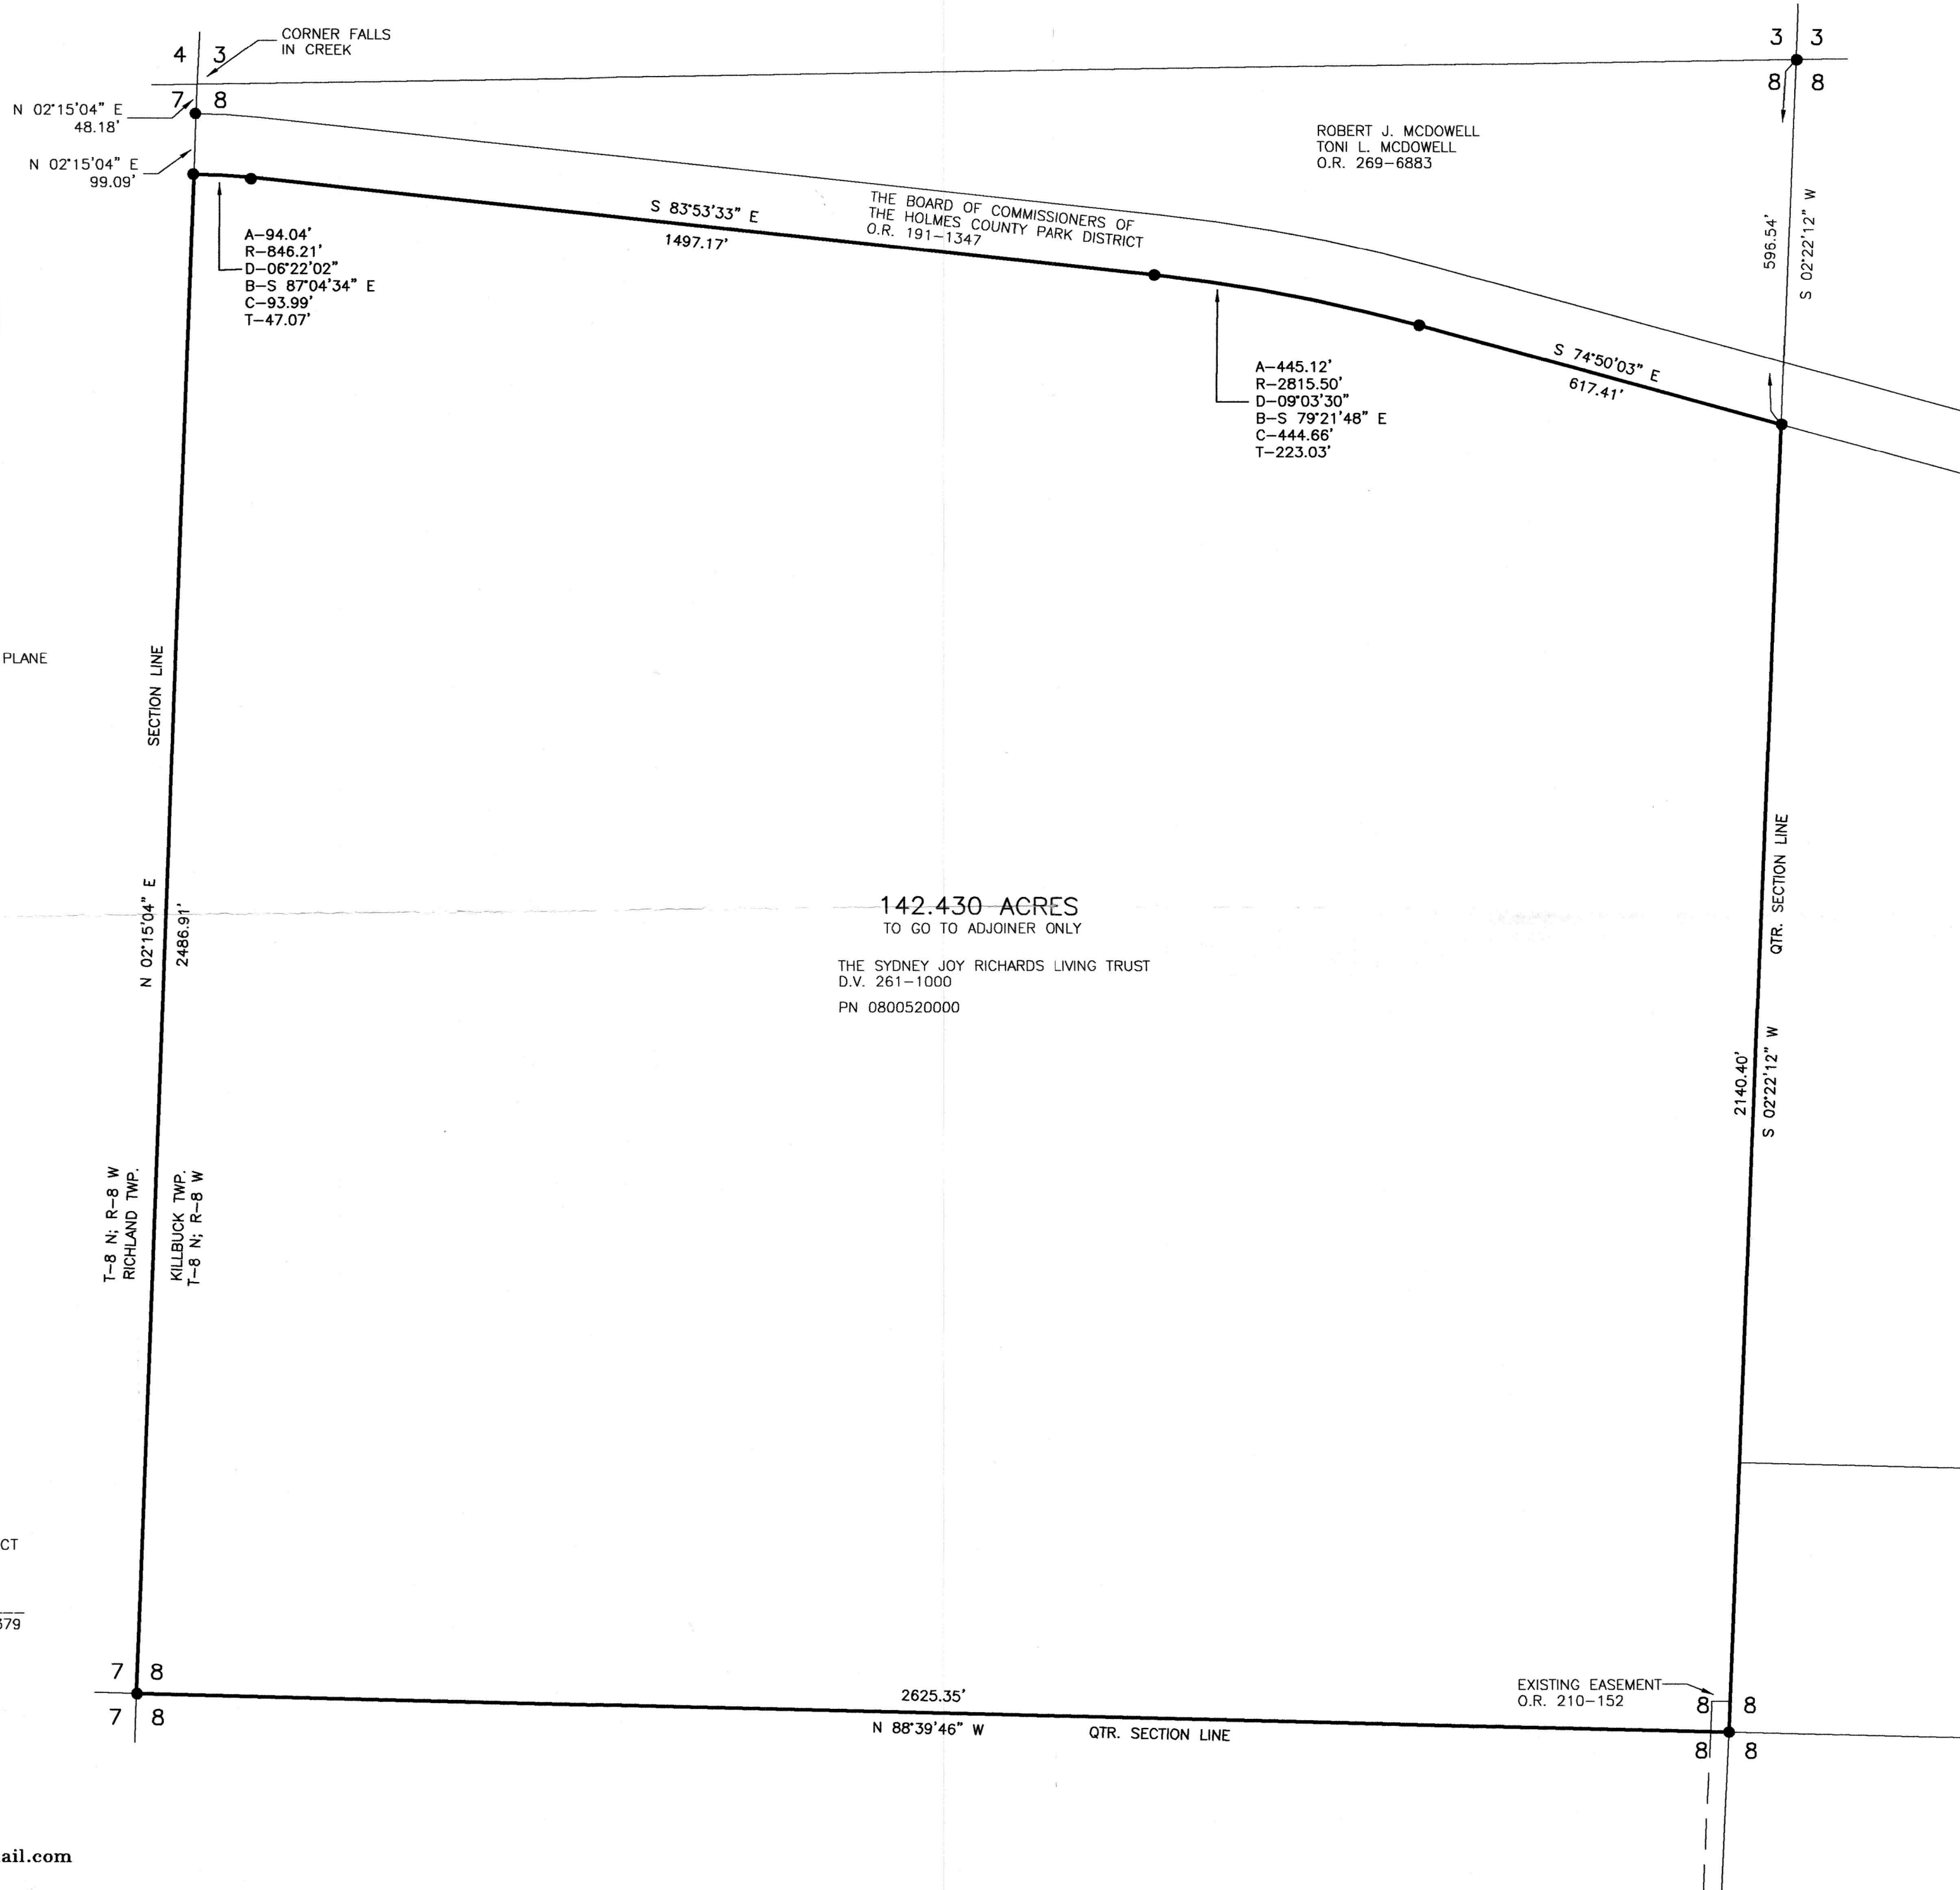

202100013887
B: 19 P: 4318
FILED FOR RECORD IN
HOLMES COUNTY, OH
ANITA HALL, COUNTY RECORDER
03/03/2021 12:21 PM
PLAT MED. 43.20
PAGES: 1
ORV 276 PGS 381, 397, 406

