

SCALE: 1"=100'

- 5/8" REBAR FOUND UNLESS OTHERWISE NOTED
- 5/8" REBAR SET WITH I.D. CAP I.D. CAP MARKED "BAKER 6938"

REFERENCES


DEED VOL. 273 PAGE 68
 O.R. VOL. 44 PAGE 461
 PLAT VOL. 15 PAGE 82
 BASIS OF BEARINGS FROM PLAT VOL. 15 PAGE 82

MONROE TOWNSHIP
 2ND. QTR., LOT 12
 T-9 N; R-8 W
 HOLMES COUNTY, OHIO

SURVEYED FOR: JOHN MILLER

202100014258
 B: 19 P: 4333
 FILED FOR RECORD IN
 HOLMES COUNTY, OH
 ANITA HALL, COUNTY RECORDER
 03/22/2021 03:27 PM
 SMALL PLAT . 40.00
 PAGES: 1

ORV 276 PG 226B

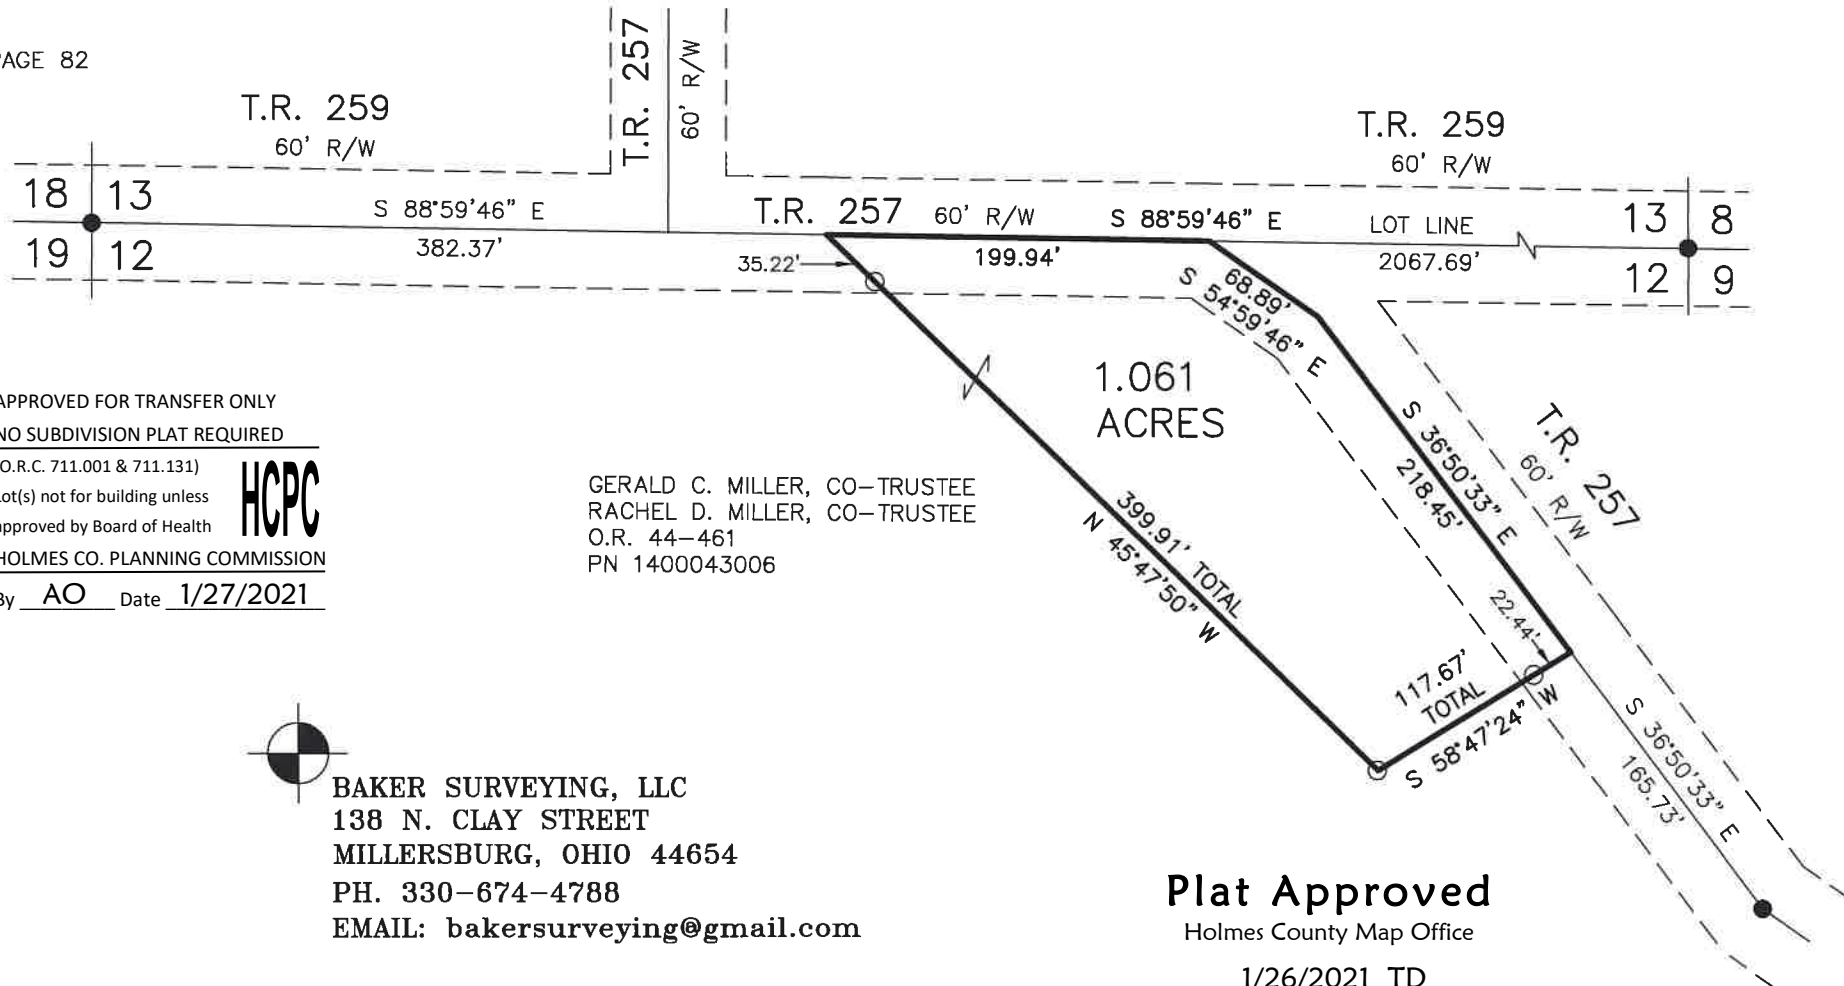

APPROVED FOR TRANSFER ONLY
 NO SUBDIVISION PLAT REQUIRED
 (O.R.C. 711.001 & 711.131)
 Lot(s) not for building unless
 approved by Board of Health
 HOLMES CO. PLANNING COMMISSION
 By AO Date 1/27/2021




GERALD C. MILLER, CO-TRUSTEE
 RACHEL D. MILLER, CO-TRUSTEE
 O.R. 44-461
 PN 1400043006



I CERTIFY THIS SURVEY TO BE CORRECT TO THE BEST OF MY KNOWLEDGE.

Donald C. Baker

DONALD C. BAKER P.S. 6938
 DATE: DECEMBER 7, 2020
 TAB
 FILE NAME: WORK6\S-641-20\MLD

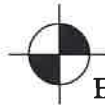

BAKER SURVEYING, LLC
 138 N. CLAY STREET
 MILLERSBURG, OHIO 44654
 PH. 330-674-4788
 EMAIL: bakersurveying@gmail.com

Plat Approved
 Holmes County Map Office
 1/26/2021 TD