

- P.K. NAIL FOUND
- 5/8" REBAR FOUND
UNLESS OTHERWISE NOTED
- 5/8" REBAR SET WITH I.D. CAP
I.D. CAP MARKED "BAKER
SURVEYING LLC"

REFERENCES

DEED VOL. 262 PAGE 600
O.R. VOL. 182 PAGE 455
PLAT VOL. 19 PAGE 462
PLAT VOL. 19 PAGE 3992


BASIS OF BEARINGS FROM
OHIO STATE PLANE COORDINATE
SYSTEM, NORTH ZONE, N.A.D. 83

202100014275
B: 19 P: 4335
FILED FOR RECORD IN
HOLMES COUNTY, OH
ANITA HALL, COUNTY RECORDER
03/23/2021 11:25 AM
SMALL PLAT . 40.00
PAGES: 1

ORV 276 PG 2347

PAINT TOWNSHIP
S.W. QTR. SECTION 34
T-15 N; R-11 W
HOLMES COUNTY, OHIO

SURVEYED FOR: JOANN TROYER

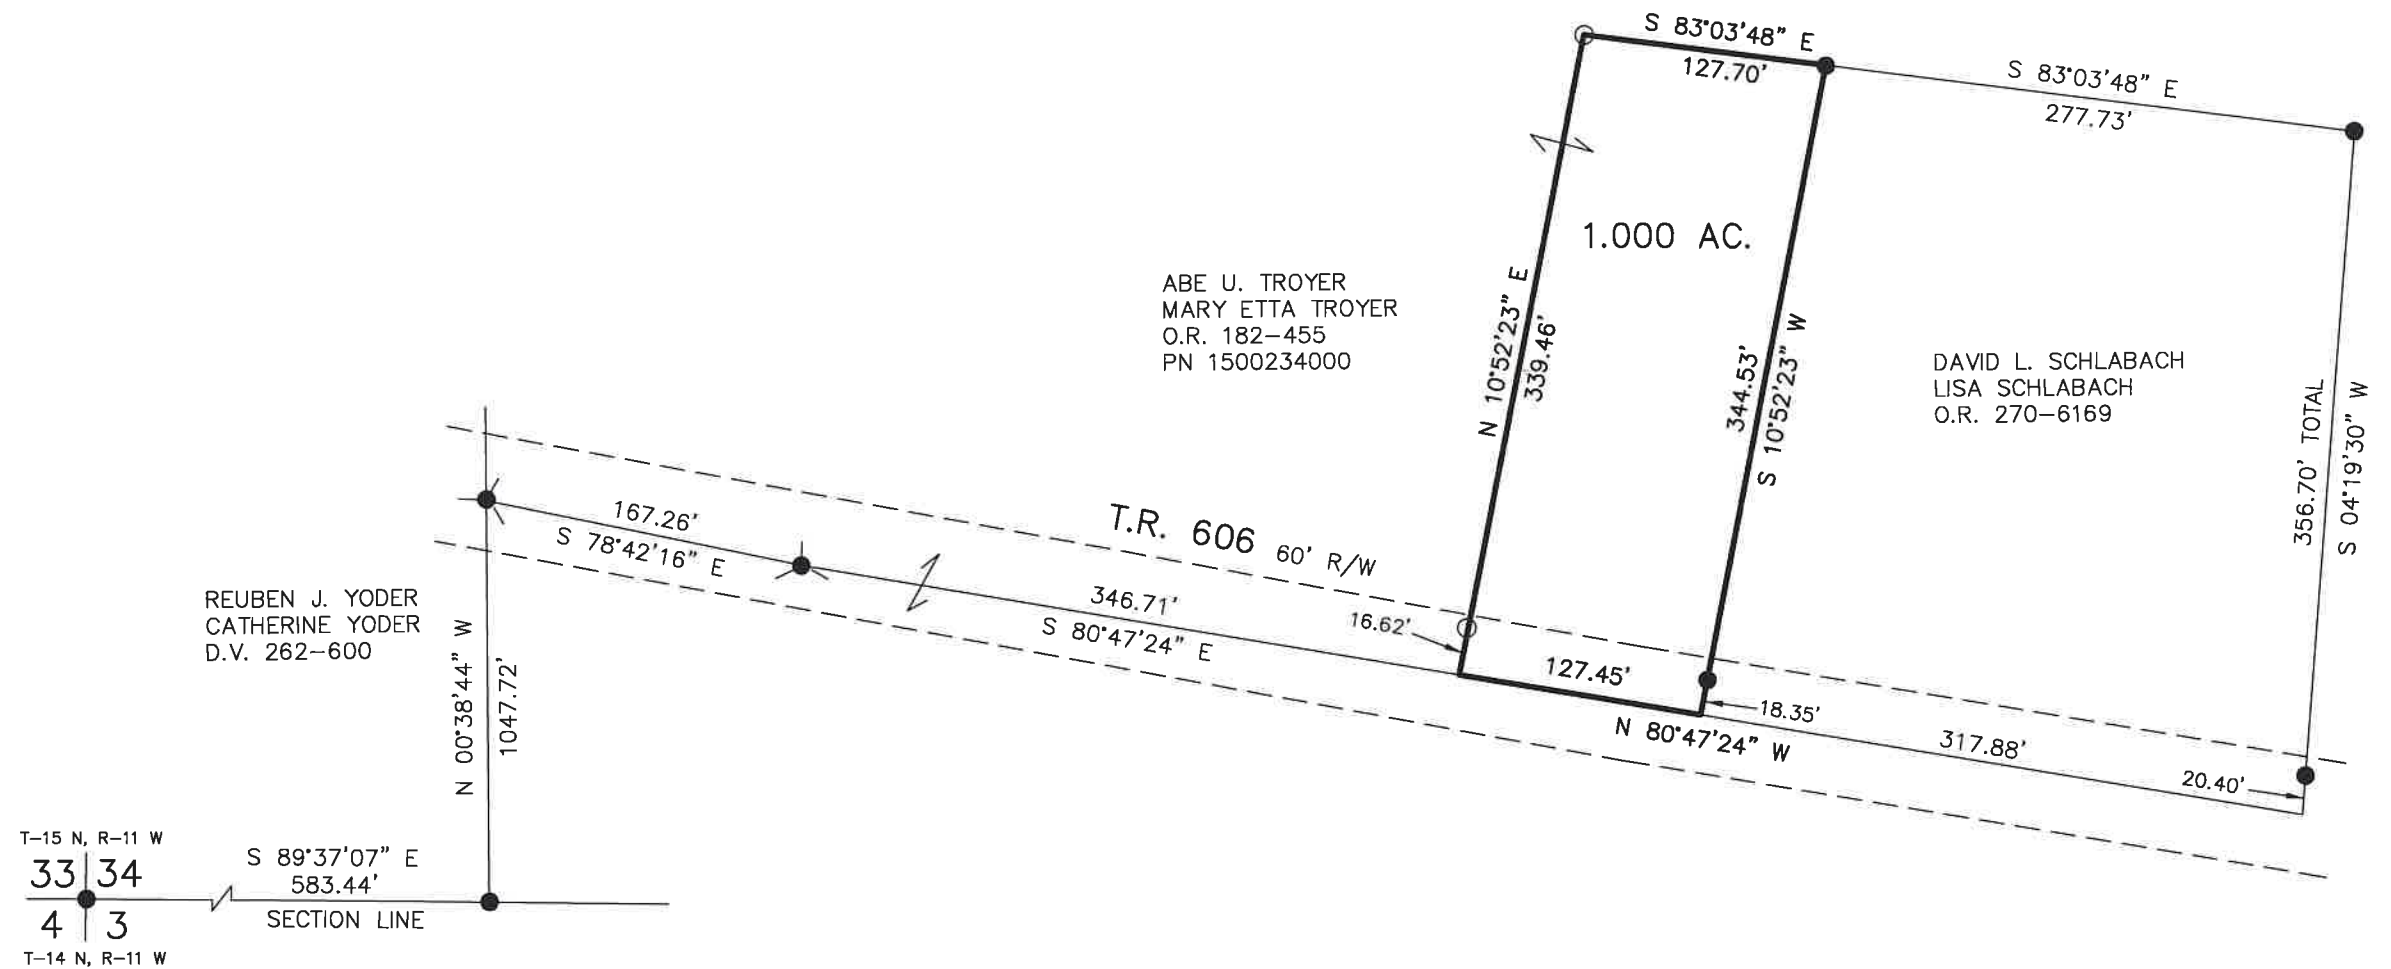


I CERTIFY THIS SURVEY TO BE CORRECT
TO THE BEST OF MY KNOWLEDGE.

DONALD C. BAKER P.S. 6938
DATE: FEB. 26, 2021
KES\TAB
FILE NAME: WORK6\S-644-20\MLD\CNK

APPROVED FOR TRANSFER ONLY
NO SUBDIVISION PLAT REQUIRED
(O.R.C. 711.001 & 711.131)
Lot(s) not for building unless
approved by Board of Health
HOLMES CO. PLANNING COMMISSION
By AO Date 3/11/2021



Plat Approved
Holmes County Map Office
3/9/2021 Rg

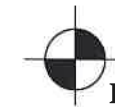

BAKER SURVEYING, LLC
138 N. CLAY STREET
MILLERSBURG, OHIO 44654
PH. 330-674-4788
EMAIL: bakersurveying@gmail.com