

MONROE TOWNSHIP  
 4TH QTR., LOT 12  
 T-9 N; R-8 W  
 HOLMES COUNTY, OHIO

SURVEYED FOR: ARLEN RABER


0 100 200



SCALE: 1"=100'

- STONE FOUND
- 5/8" REBAR FOUND UNLESS OTHERWISE NOTED
- 5/8" REBAR SET WITH I.D. CAP I.D. CAP MARKED "BAKER SURVEYING LLC"

202100014504  
 B: 19 P: 4353  
 FILED FOR RECORD IN  
 HOLMES COUNTY, OH  
 ANITA HALL, COUNTY RECORDER  
 04/01/2021 01:32 PM  
 SMALL PLAT . 40.00  
 PAGES: 1  
 ORV 276 PG 3388

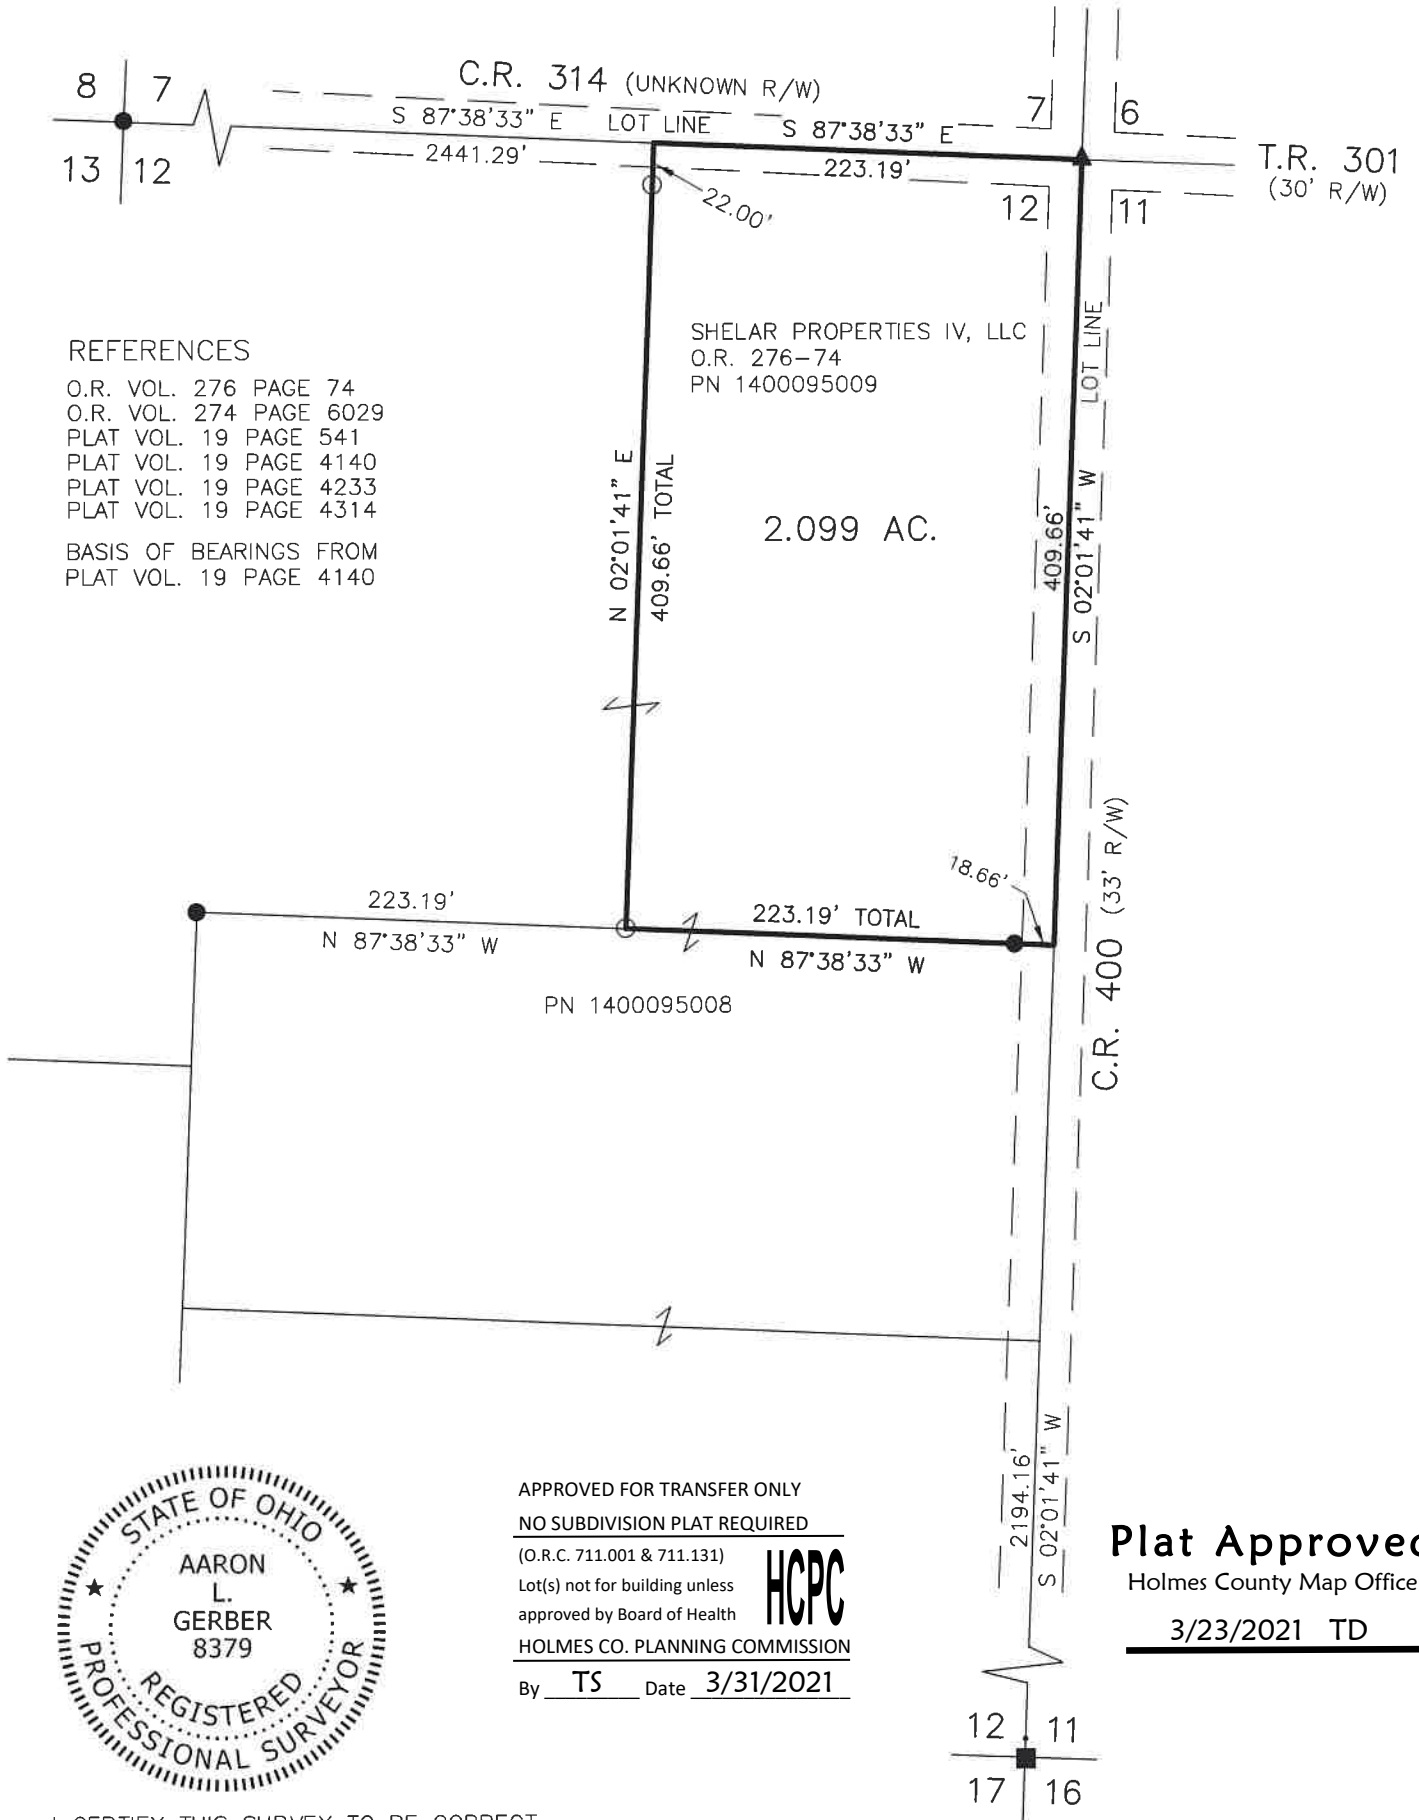

REFERENCES

- O.R. VOL. 276 PAGE 74
- O.R. VOL. 274 PAGE 6029
- PLAT VOL. 19 PAGE 541
- PLAT VOL. 19 PAGE 4140
- PLAT VOL. 19 PAGE 4233
- PLAT VOL. 19 PAGE 4314

BASIS OF BEARINGS FROM  
 PLAT VOL. 19 PAGE 4140

SHELAR PROPERTIES IV, LLC  
 O.R. 276-74  
 PN 1400095009

2.099 AC.

APPROVED FOR TRANSFER ONLY  
 NO SUBDIVISION PLAT REQUIRED  
 (O.R.C. 711.001 & 711.131)  
 Lot(s) not for building unless  
 approved by Board of Health  
 HOLMES CO. PLANNING COMMISSION  
 By TS Date 3/31/2021



**Plat Approved**


Holmes County Map Office

3/23/2021 TD



I CERTIFY THIS SURVEY TO BE CORRECT  
 TO THE BEST OF MY KNOWLEDGE.

*AL*  
 AARON L. GERBER P.S. 8379  
 DATE: FEBRUARY 24, 2021  
 ALG  
 FILE NAME: WORK5\S-114-21\ALG

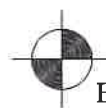

BAKER SURVEYING, LLC  
 138 N. CLAY STREET  
 MILLERSBURG, OHIO 44654  
 PH. 330-674-4788  
 EMAIL: bakersurveying@gmail.com