

HARDY TOWNSHIP
 3RD QTR., LOTS 21 & 22
 T-9 N; R-7 W
 HOLMES COUNTY, OHIO

202100015365

B: 19 P: 4396

FILED FOR RECORD IN
 HOLMES COUNTY, OH

ANITA HALL, COUNTY RECORDER

05/17/2021 03:22 PM

SMALL PLAT . 40.00

PAGES: 1

ORV 277 P 506

ORV 277 P 504

SURVEYED FOR: LAVERN MILLER

APPROVED FOR TRANSFER ONLY

NO SUBDIVISION PLAT REQUIRED

(O.R.C. 711.001 & 711.131)


Lot(s) not for building unless

approved by Board of Health

HOLMES CO. PLANNING COMMISSION

By AO Date 4/28/2021

HCPC

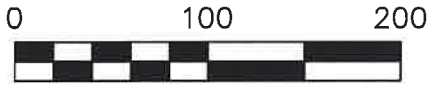

SCALE: 1"=100'

- 5/8" REBAR FOUND UNLESS OTHERWISE NOTED
- 5/8" REBAR SET WITH I.D. CAP I.D. CAP MARKED "BAKER SURVEYING LLC"

Plat Approved


Holmes County Map Office

4/27/2021 Rg

REFERENCES

- O.R. VOL. 203 PAGE 416
- O.R. VOL. 264 PAGE 7156
- O.R. VOL. 265 PAGE 93
- PLAT VOL. 13 PAGE 162
- PLAT VOL. 18 PAGE 352
- PLAT VOL. 19 PAGE 3370

BASIS OF BEARINGS FROM
 OHIO STATE PLANE COORDINATE
 SYSTEM, NORTH ZONE, N.A.D. 83

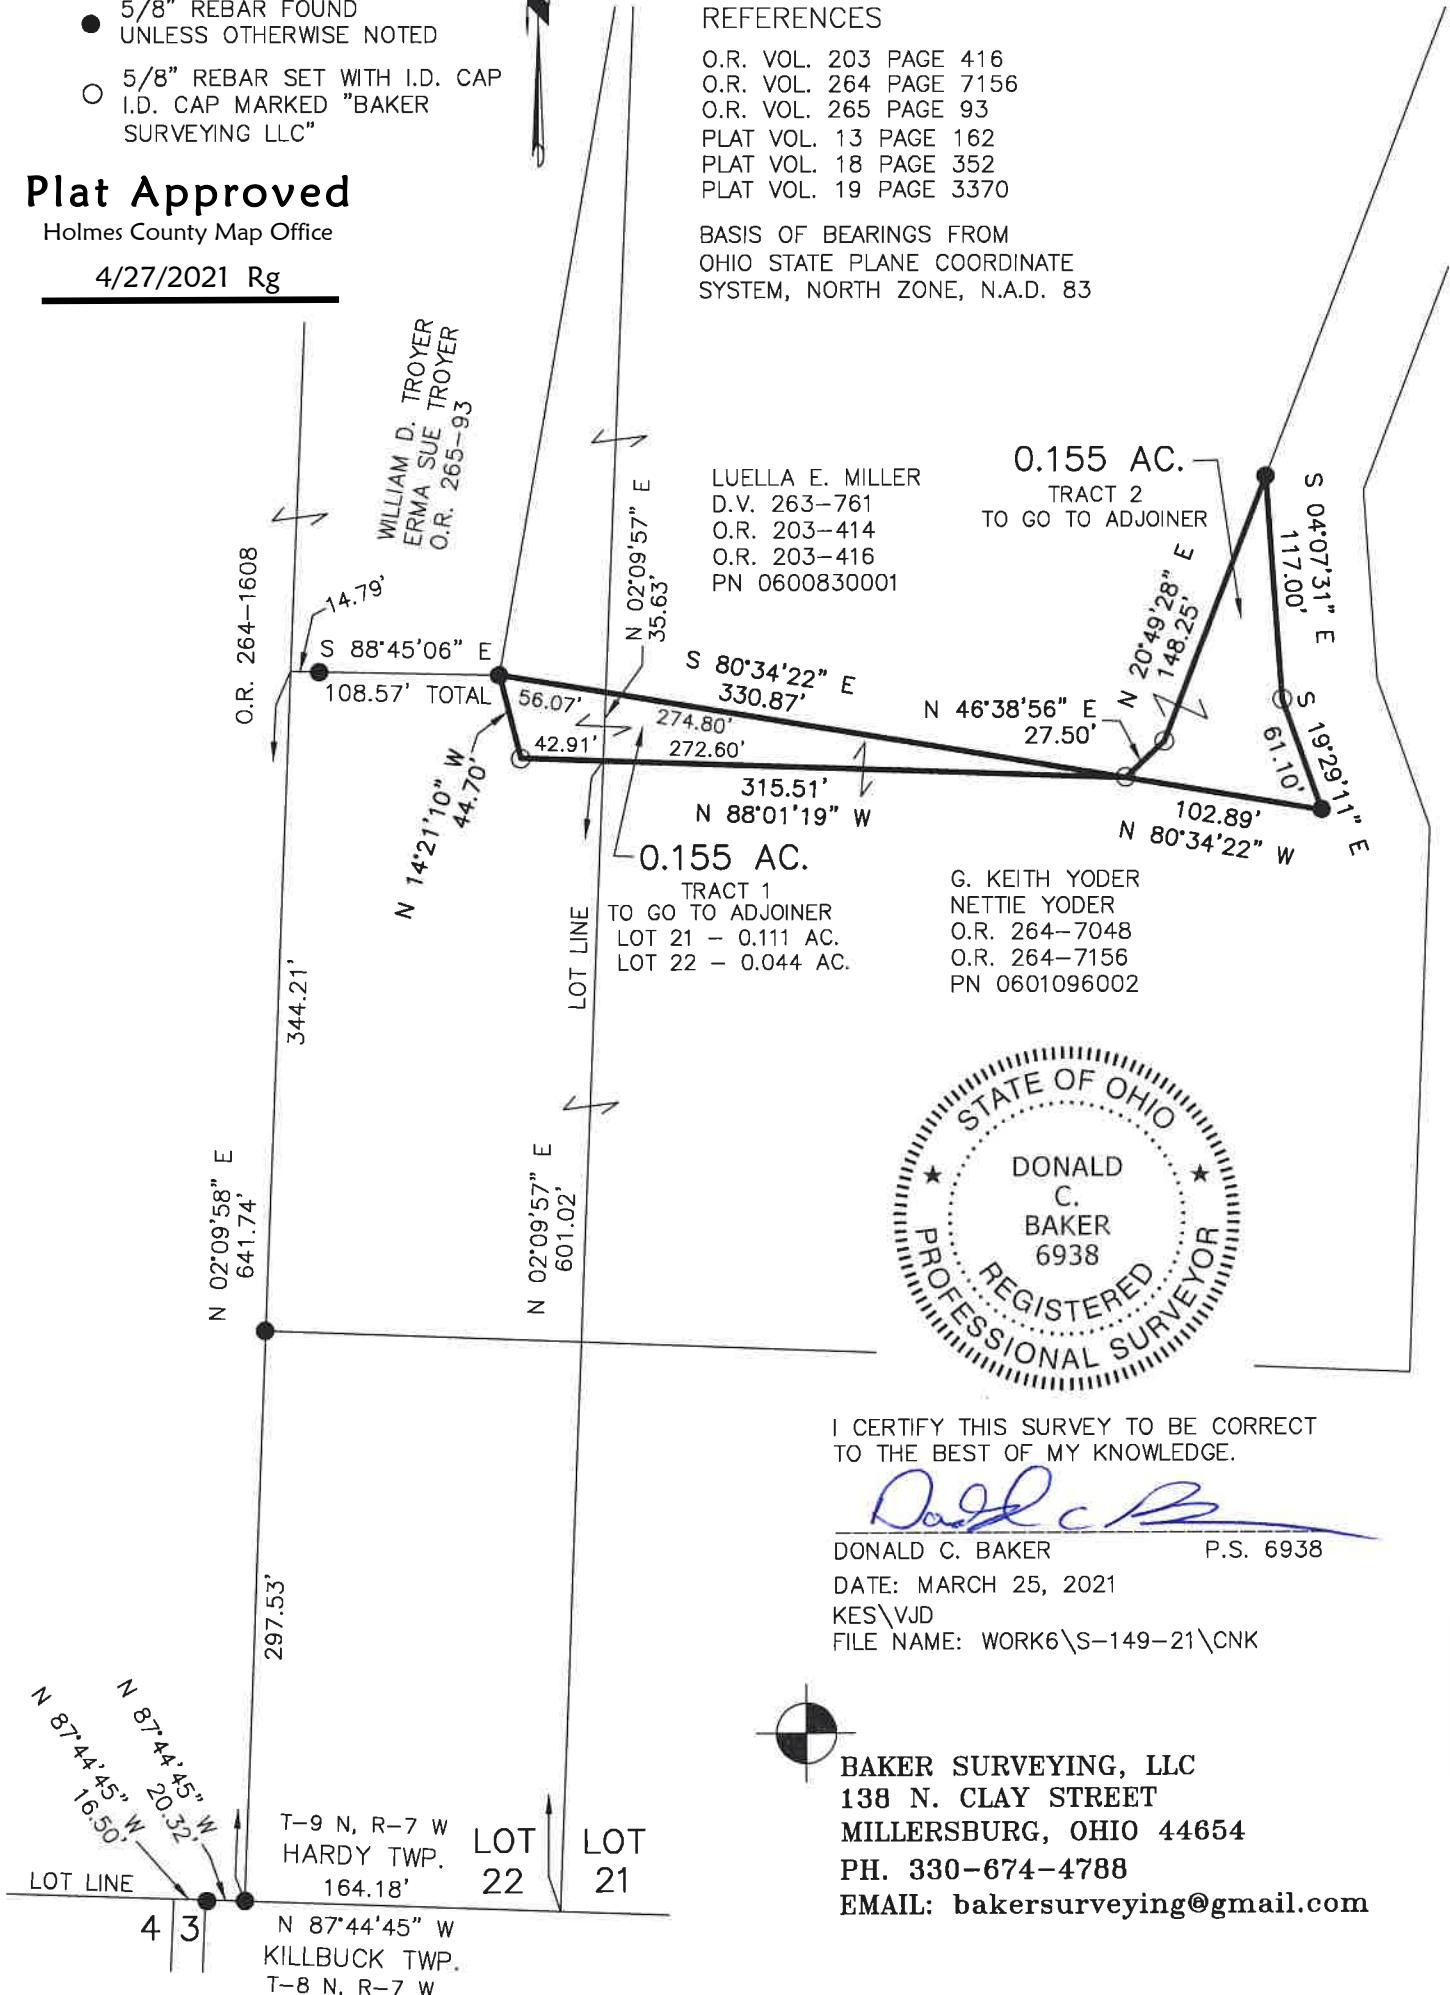

I CERTIFY THIS SURVEY TO BE CORRECT TO THE BEST OF MY KNOWLEDGE.

Donald C. Baker
 DONALD C. BAKER P.S. 6938

DATE: MARCH 25, 2021
 KES\VJD
 FILE NAME: WORK6\S-149-21\CNK



BAKER SURVEYING, LLC
 138 N. CLAY STREET
 MILLERSBURG, OHIO 44654
 PH. 330-674-4788
 EMAIL: bakersurveying@gmail.com