


PRAIRIE TOWNSHIP  
 S.E. QTR. SECTION 34  
 T-14 N; R-13 W  
 HOLMES COUNTY, OHIO

SURVEYED FOR: JEFF MILLER

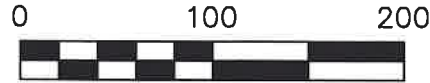


SCALE: 1"=100'

- 5/8" REBAR FOUND  
UNLESS OTHERWISE NOTED
- MAG NAIL SET
- 5/8" REBAR SET WITH I.D. CAP  
I.D. CAP MARKED "BAKER  
SURVEYING LLC"



202100015445  
 B: 19 P: 4398  
 FILED FOR RECORD IN  
 HOLMES COUNTY, OH  
 ANITA HALL, COUNTY RECORDER  
 05/21/2021 01:38 PM  
 SMALL PLAT . 40.00  
 PAGES: 1  
 ORV 277 P 963

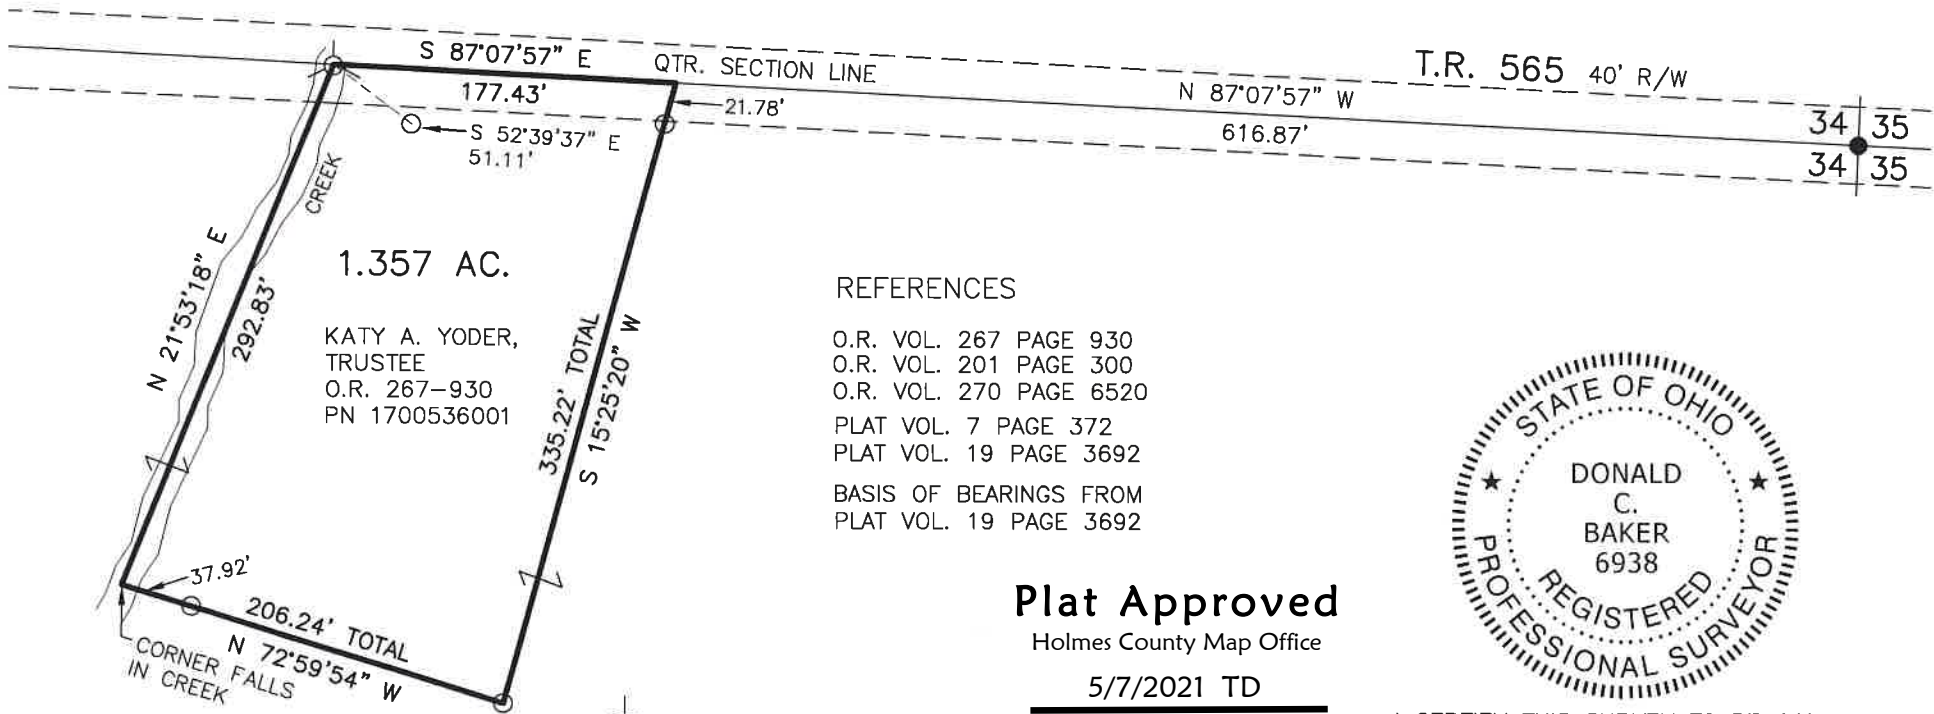

**Plat Approved**  
 Holmes County Map Office  
 5/7/2021 TD




I CERTIFY THIS SURVEY TO BE CORRECT  
 TO THE BEST OF MY KNOWLEDGE.

*Donald C. Baker*

DONALD C. BAKER P.S. 6938  
 DATE: APRIL 29, 2021  
 KES  
 FILE NAME: WORK6\S-225-21\CNK

APPROVED FOR TRANSFER ONLY  
 NO SUBDIVISION PLAT REQUIRED  
 (O.R.C. 711.001 & 711.131)  
 Lot(s) not for building unless  
 approved by Board of Health  
 HOLMES CO. PLANNING COMMISSION  
 By AO Date 5/13/2021

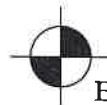

BAKER SURVEYING, LLC  
 138 N. CLAY STREET  
 MILLERSBURG, OHIO 44654  
 PH. 330-674-4788  
 EMAIL: [bakersurveying@gmail.com](mailto:bakersurveying@gmail.com)