


MONROE TOWNSHIP
 4TH QTR., LOT 16
 T-9 N; R-8 W

HARDY TOWNSHIP
 3RD QTR., LOT 20
 T-9 N; R-7 W
 HOLMES COUNTY, OHIO

SURVEYED FOR: KAUFMAN REALTY

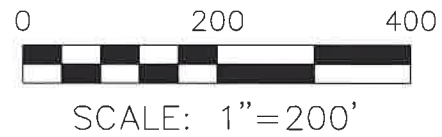


- STONE FOUND
- ▲ R.R. SPIKE FOUND
- 5/8" REBAR FOUND UNLESS OTHERWISE NOTED
- △ R.R. SPIKE SET
- 5/8" REBAR SET WITH I.D. CAP I.D. CAP MARKED "BAKER 6938"

202100015569
 B: 19 P: 4407
 FILED FOR RECORD IN
 HOLMES COUNTY, OH
 ANITA HALL, COUNTY RECORDER
 05/27/2021 02:58 PM
 SMALL PLAT . 40.00
 PAGES: 1
 ORV 277 PG 1674
 ORV 277 PG 1678

REFERENCES

- O.R. VOL. 271 PAGE 2550
- O.R. VOL. 273 PAGE 5392
- O.R. VOL. 273 PAGE 5398
- PLAT VOL. 19 PAGE 4164
- PLAT VOL. 19 PAGE 3981
- PLAT VOL. 19 PAGE 4025

BASIS OF BEARINGS FROM
 OHIO STATE PLANE COORDINATE
 SYSTEM, NORTH ZONE, N.A.D. 83

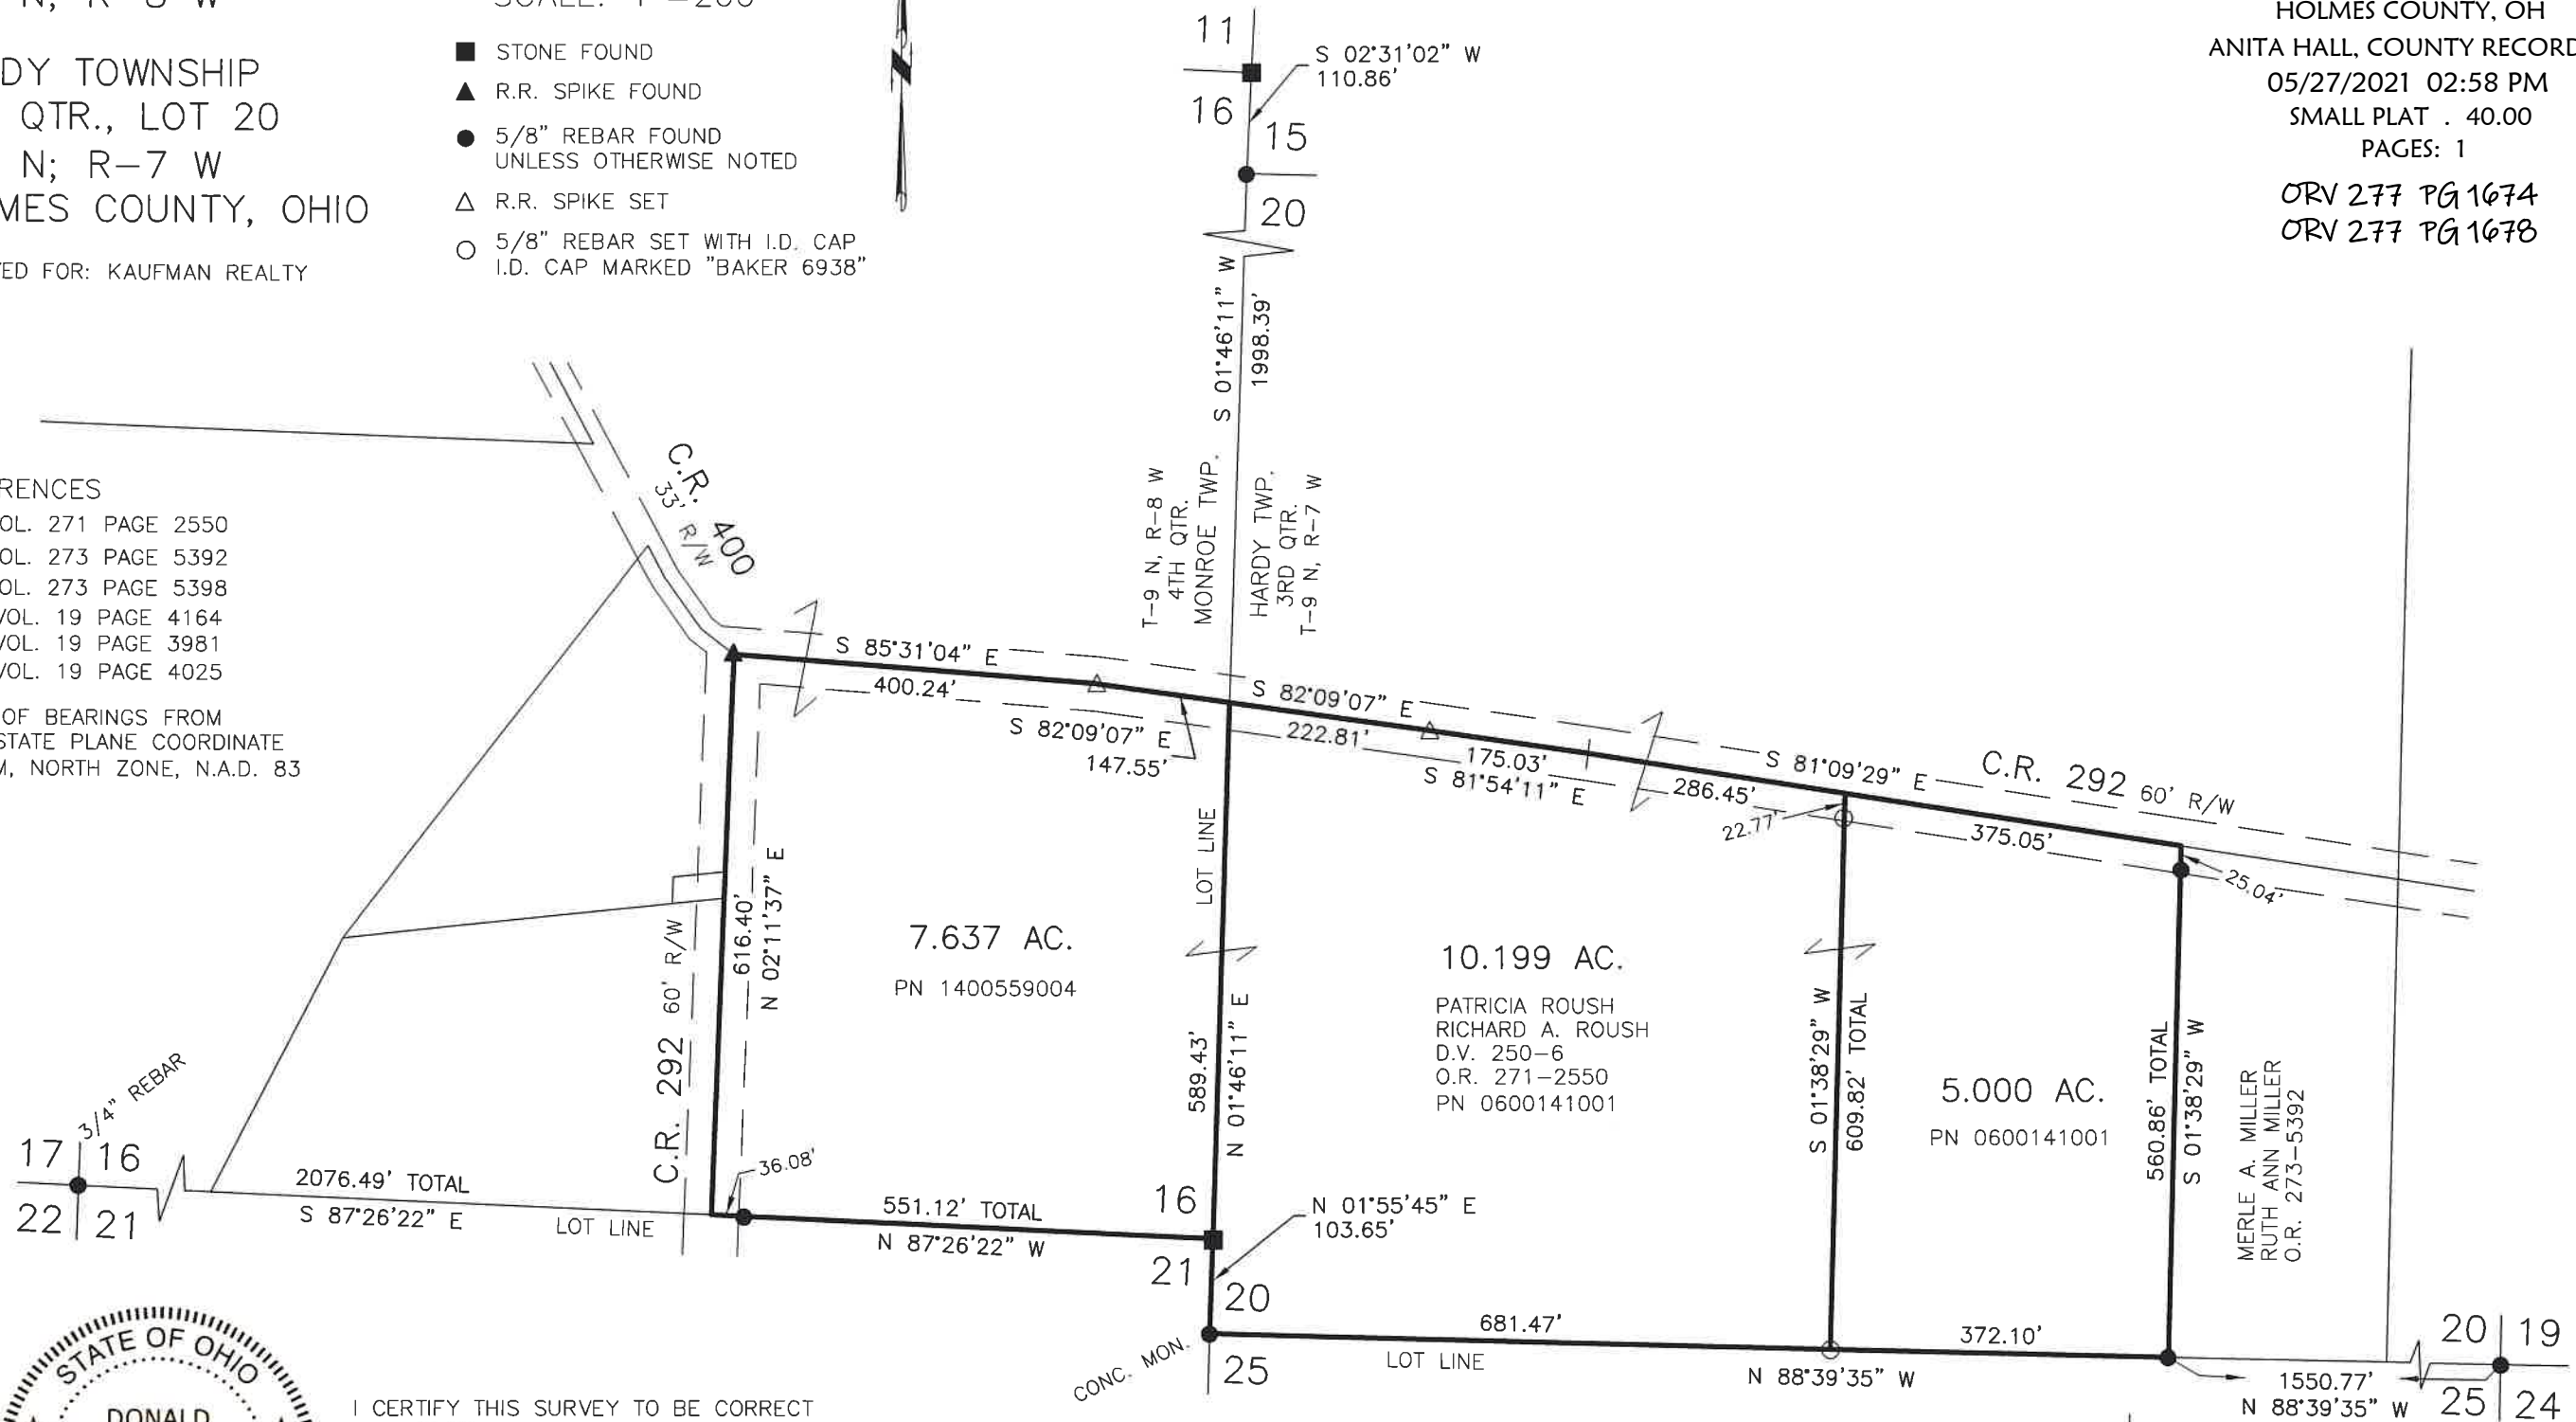

I CERTIFY THIS SURVEY TO BE CORRECT
 TO THE BEST OF MY KNOWLEDGE.

Donald C. Baker

DONALD C. BAKER P.S. 6938
 DATE: APRIL 16, 2021
 ALG\VDJ
 FILE NAME: WORK5\S-209-21\CNK

APPROVED FOR TRANSFER ONLY
 NO SUBDIVISION PLAT REQUIRED
 (O.R.C. 711.001 & 711.131)
 Lot(s) not for building unless
 approved by Board of Health
 HOLMES CO. PLANNING COMMISSION
 By AO Date 5/19/2021



Plat Approved
 Holmes County Map Office
 5/18/2021 Rg



BAKER SURVEYING, LLC
 138 N. CLAY STREET
 MILLERSBURG, OHIO 44654
 PH. 330-674-4788
 EMAIL: bakersurveying@gmail.com