

CLARK TOWNSHIP
S.E. QTR. SECTION 6
T-8 N; R-5 W
HOLMES COUNTY, OHIO

SURVEYED FOR: ANDREW YODER

REFERENCES


- O.R. VOL. 212 PAGE 3156
- O.R. VOL. 186 PAGE 903
- O.R. VOL. 254 PAGE 6874
- O.R. VOL. 205 PAGE 2374
- O.R. VOL. 274 PAGE 5007
- PLAT VOL. 19 PAGE 596
- PLAT VOL. 18 PAGE 739
- PLAT VOL. 19 PAGE 1339
- PLAT VOL. 19 PAGE 4223

BASIS OF BEARINGS FROM
OHIO STATE PLANE COORDINATE
SYSTEM, NORTH ZONE, N.A.D. 83

0 200 400

SCALE: 1"=200'

- ▲ R.R. SPIKE FOUND
- 5/8" REBAR FOUND UNLESS OTHERWISE NOTED
- 5/8" REBAR SET WITH I.D. CAP I.D. CAP MARKED "BAKER 6938"

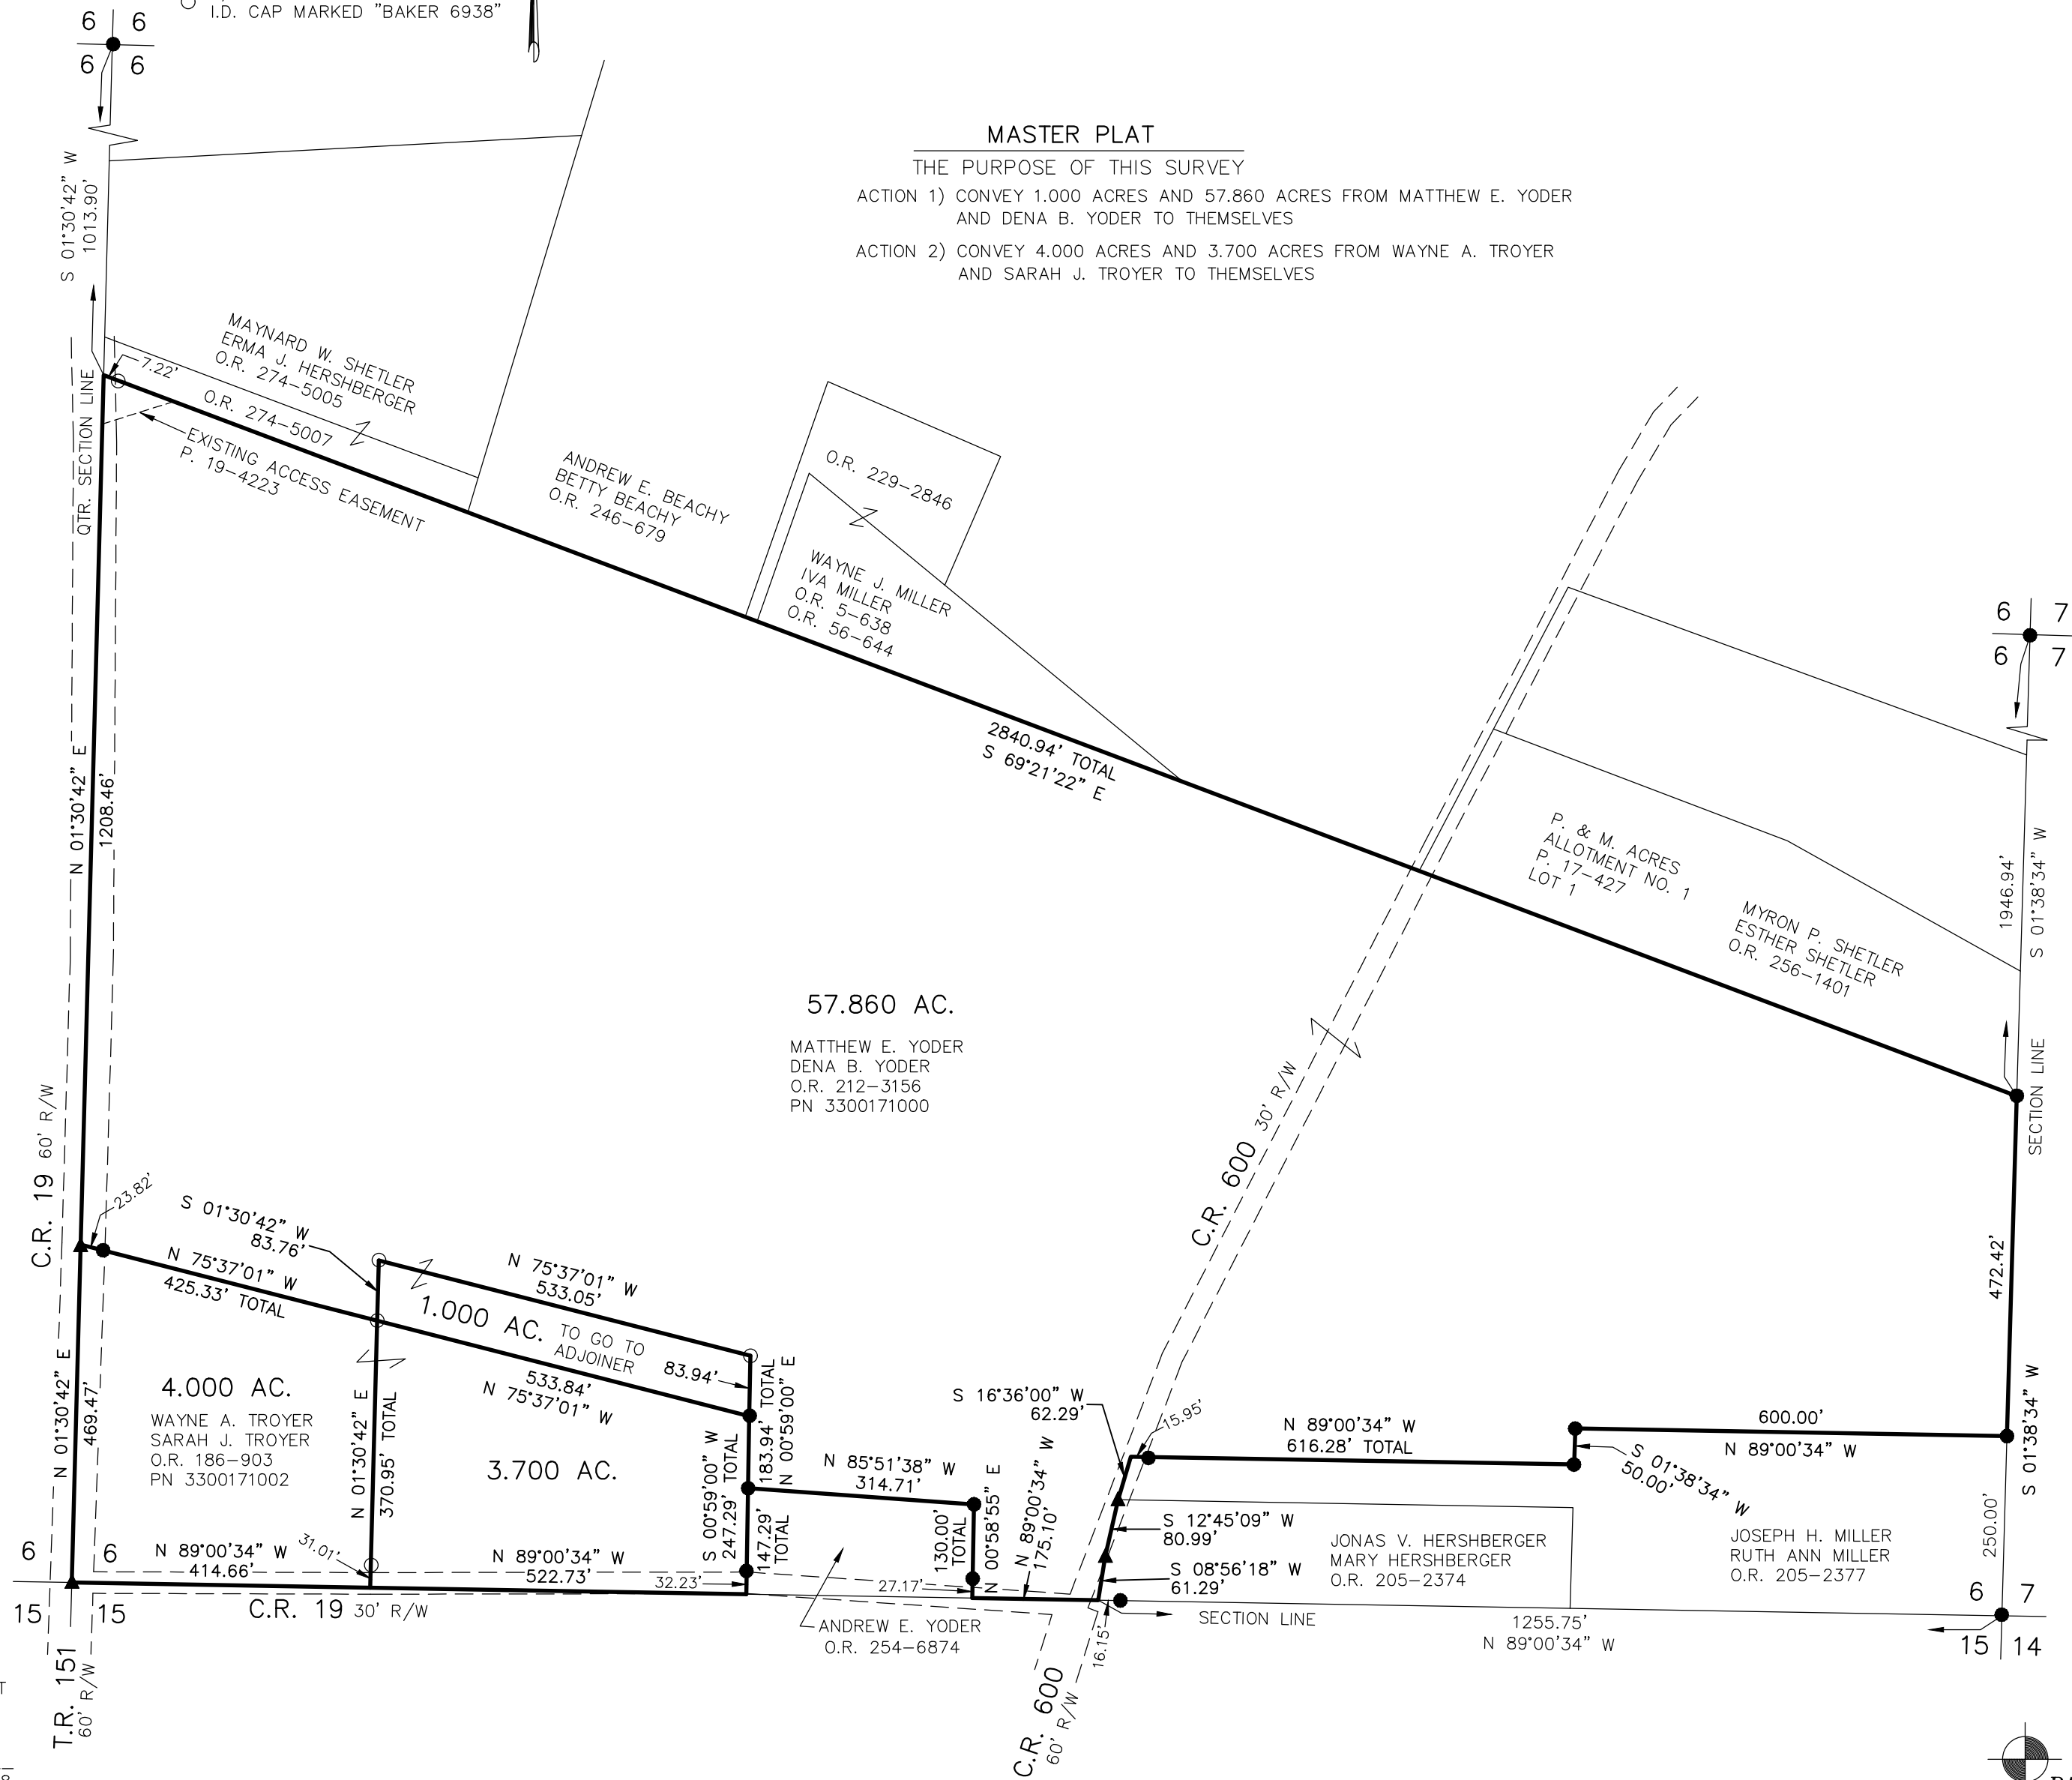

MASTER PLAT

THE PURPOSE OF THIS SURVEY

- ACTION 1) CONVEY 1.000 ACRES AND 57.860 ACRES FROM MATTHEW E. YODER AND DENA B. YODER TO THEMSELVES
- ACTION 2) CONVEY 4.000 ACRES AND 3.700 ACRES FROM WAYNE A. TROYER AND SARAH J. TROYER TO THEMSELVES

202100016108
B: 19 P: 4432
FILED FOR RECORD IN
HOLMES COUNTY, OH
ANITA HALL, COUNTY RECORDER
06/28/2021 01:09 PM
SMALL PLAT . 40.00
PAGES: 1

ORV 277 PG 4549
ORV 277 PG 4553

APPROVED FOR TRANSFER ONLY
NO SUBDIVISION PLAT REQUIRED
(O.R.C. 711.001 & 711.131)
Lot(s) not for building unless
approved by Board of Health
HOLMES CO. PLANNING COMMISSION
By AO Date 6/14/2021



Plat Approved
Holmes County Map Office
6/10/2021 BH



I CERTIFY THIS SURVEY TO BE CORRECT
TO THE BEST OF MY KNOWLEDGE.

Donald C. Baker

DONALD C. BAKER P.S. 6938
DATE: APRIL 15, 2021
FDB\TAB
FILE NAME: WORK6\S-198-21\CNK



BAKER SURVEYING, LLC
138 N. CLAY STREET
MILLERSBURG, OHIO 44654
PH. 330-674-4788
EMAIL: bakersurveying@gmail.com