

CLARK TOWNSHIP
 N.E. QTR. SECTION 12
 T-8 N; R-5 W
 HOLMES COUNTY, OHIO

SURVEYED FOR: BETTY MILLER




SCALE: 1"=100'

- 3/4" PIPE FOUND
UNLESS OTHERWISE NOTED
- 5/8" REBAR SET WITH I.D. CAP
I.D. CAP MARKED "BAKER
SURVEYING LLC"


REFERENCES

O.R. VOL. 246 PAGE 5067
 O.R. VOL. 258 PAGE 786
 PLAT VOL. 2 PAGE 563

BASIS OF BEARINGS FROM
 OHIO STATE PLANE COORDINATE
 SYSTEM, NORTH ZONE, N.A.D. 83

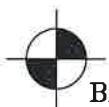

BAKER SURVEYING, LLC
 138 N. CLAY STREET
 MILLERSBURG, OHIO 44654
 PH. 330-674-4788
 EMAIL: bakersurveying@gmail.com

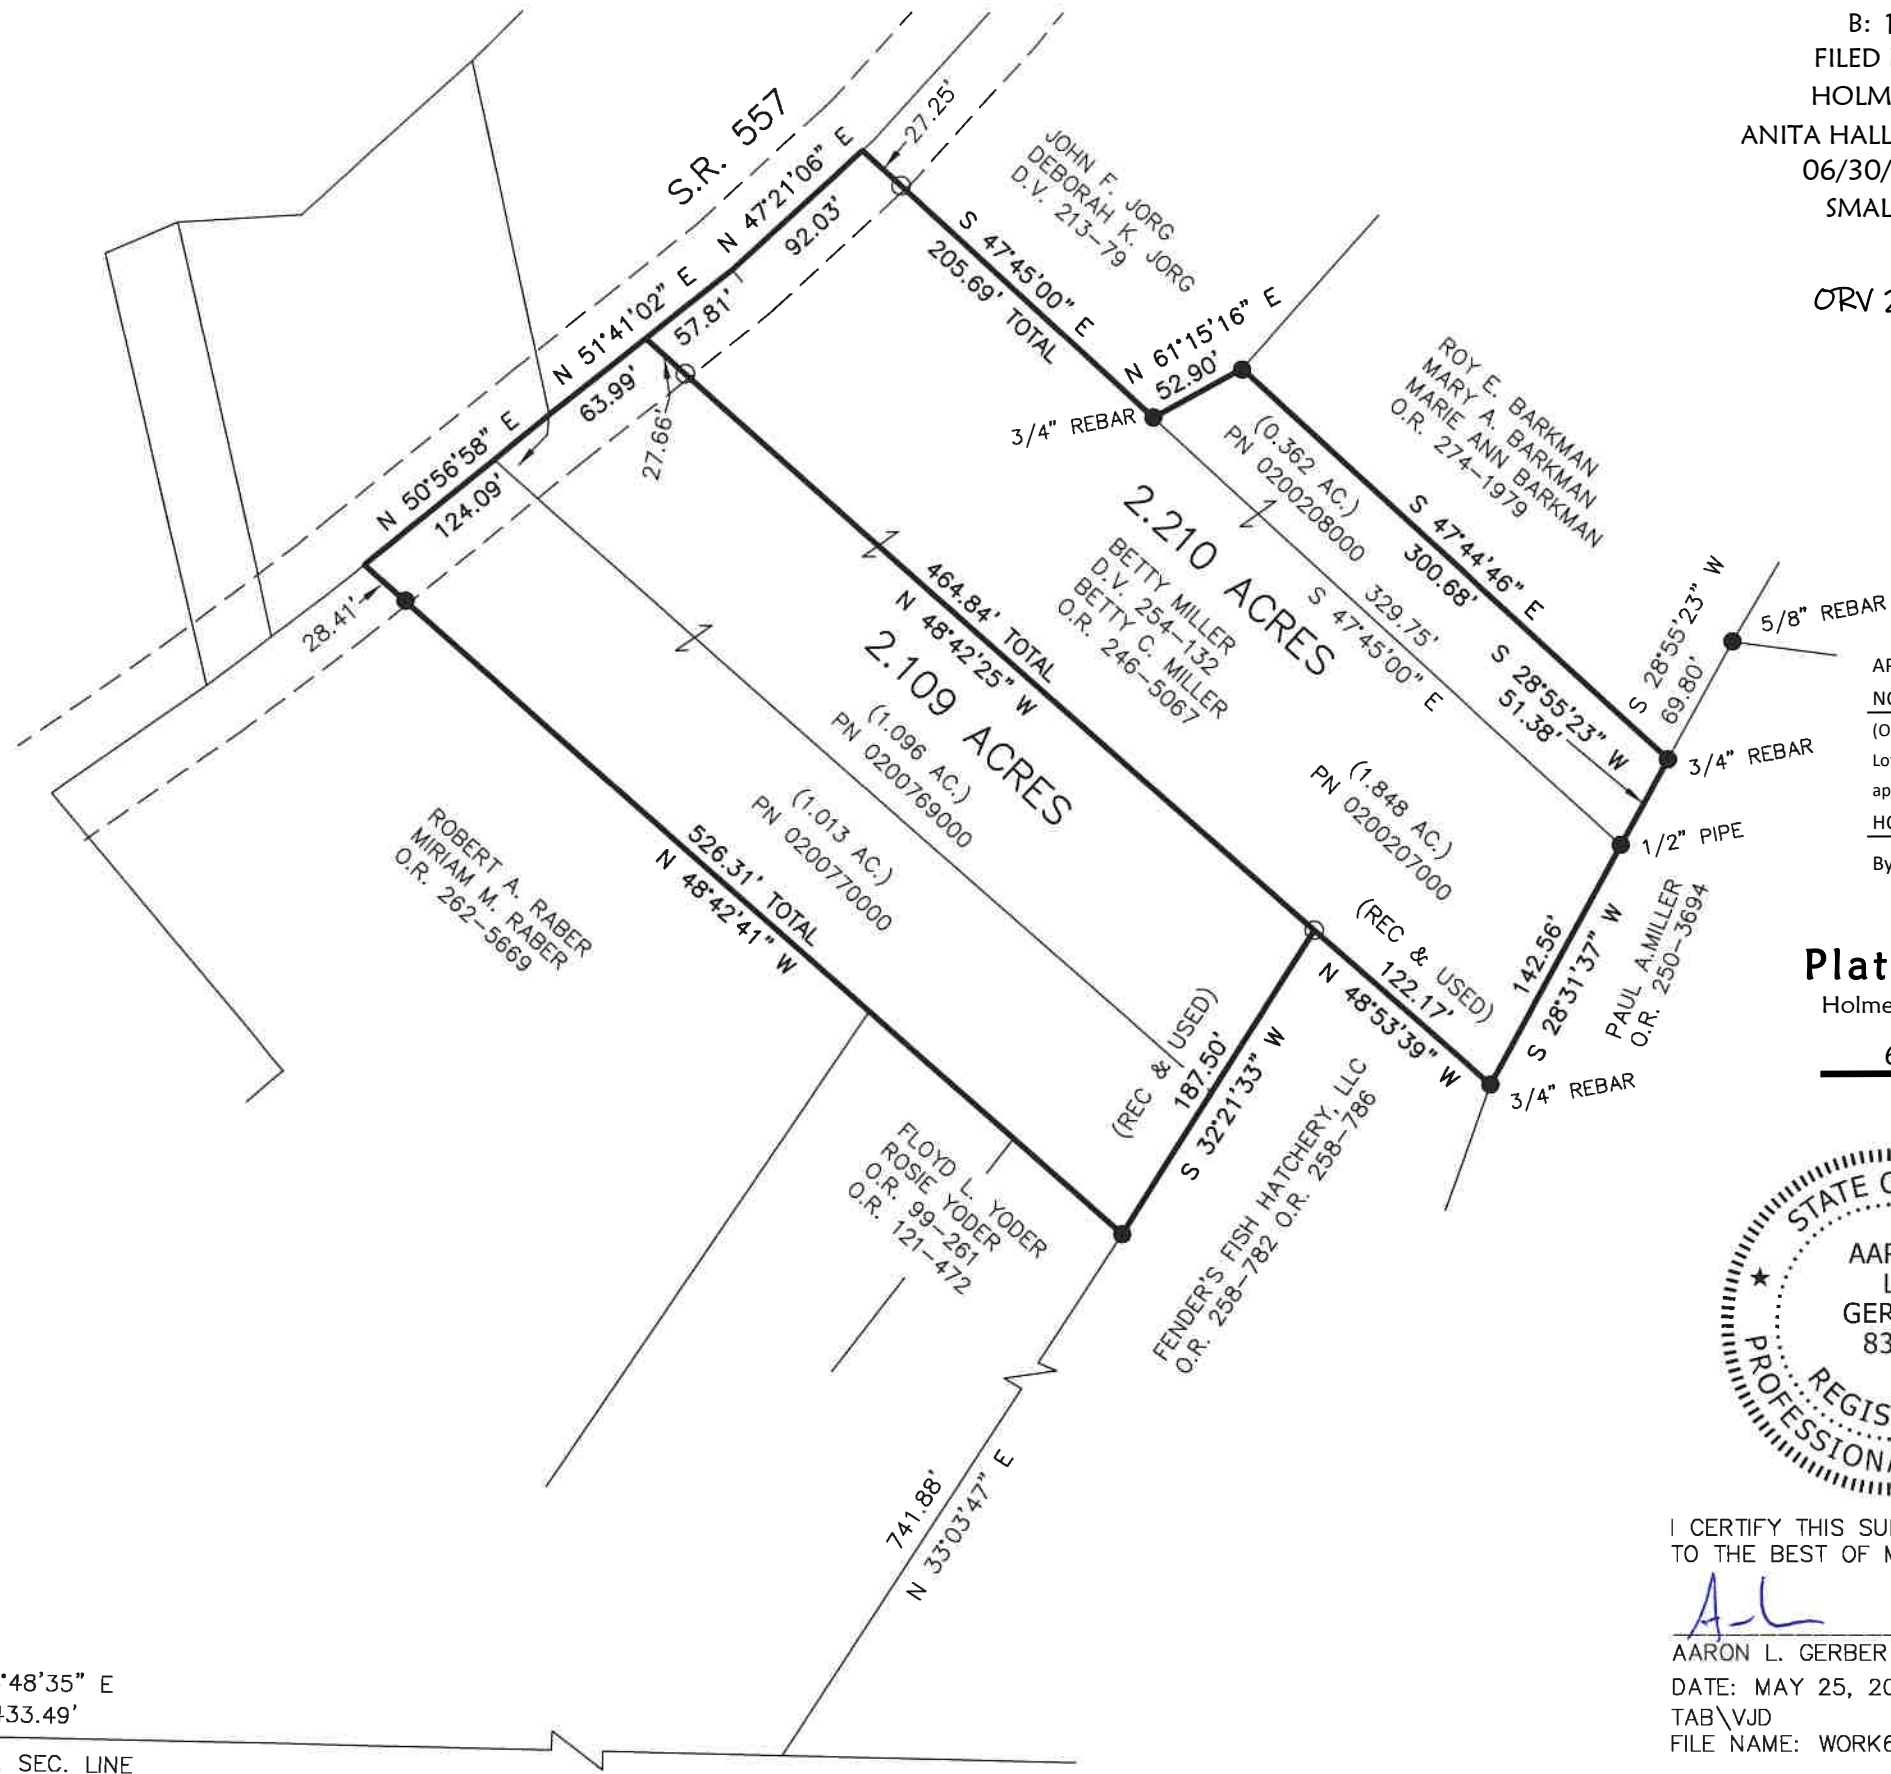

202100016173
 B: 19 P: 4437
 FILED FOR RECORD IN
 HOLMES COUNTY, OH
 ANITA HALL, COUNTY RECORDER
 06/30/2021 10:00 AM
 SMALL PLAT . 40.00
 PAGES: 1
 ORV 277 PG 4892

APPROVED FOR TRANSFER ONLY
 NO SUBDIVISION PLAT REQUIRED
 (O.R.C. 711.001 & 711.131)
 Lot(s) not for building unless
 approved by Board of Health
 HOLMES CO. PLANNING COMMISSION
 By AO Date 6/2/2021



Plat Approved
 Holmes County Map Office
 6/1/2021 TD



I CERTIFY THIS SURVEY TO BE CORRECT
 TO THE BEST OF MY KNOWLEDGE.

 AARON L. GERBER P.S. 8379
 DATE: MAY 25, 2021
 TAB\VJD
 FILE NAME: WORK6\S-249-21\ALG