


CLARK TOWNSHIP
S.E. & S.W. QTRS. SECTION 20
T-8 N; R-5 W
HOLMES COUNTY, OHIO

SURVEYED FOR: ANDREW TROYER

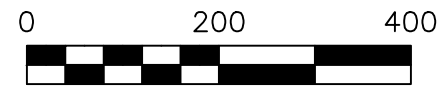

SCALE: 1"=200'

- STONE FOUND
- 5/8" REBAR FOUND UNLESS OTHERWISE NOTED
- 5/8" REBAR SET WITH I.D. CAP I.D. CAP MARKED "BAKER 6938"

REFERENCES

- DEED VOL. 273 PAGE 409
- O.R. VOL. 253 PAGE 5702
- O.R. VOL. 253 PAGE 4011
- O.R. VOL. 265 PAGE 764
- O.R. VOL. 179 PAGE 1457
- O.R. VOL. 186 PAGE 186
- O.R. VOL. 266 PAGE 575
- O.R. VOL. 229 PAGE 282
- PLAT VOL. 19 PAGE 3608
- PLAT VOL. 19 PAGE 3008
- PLAT VOL. 19 PAGE 2804
- PLAT VOL. 12 PAGE 886

BASIS OF BEARINGS FROM
OHIO STATE PLANE COORDINATE
SYSTEM, NORTH ZONE, N.A.D. 83

MASTER PLAT


THE PURPOSE OF THIS SURVEY

- ACTION 1) CONVEY 1.307 ACRES
- ACTION 2) CONVEY 80.119 ACRES



I CERTIFY THIS SURVEY TO BE CORRECT
TO THE BEST OF MY KNOWLEDGE.

Donald C. Baker
DONALD C. BAKER P.S. 6938
DATE: MAY 3, 2021
TAB
FILE NAME: WORK6\S-224-21\CNK

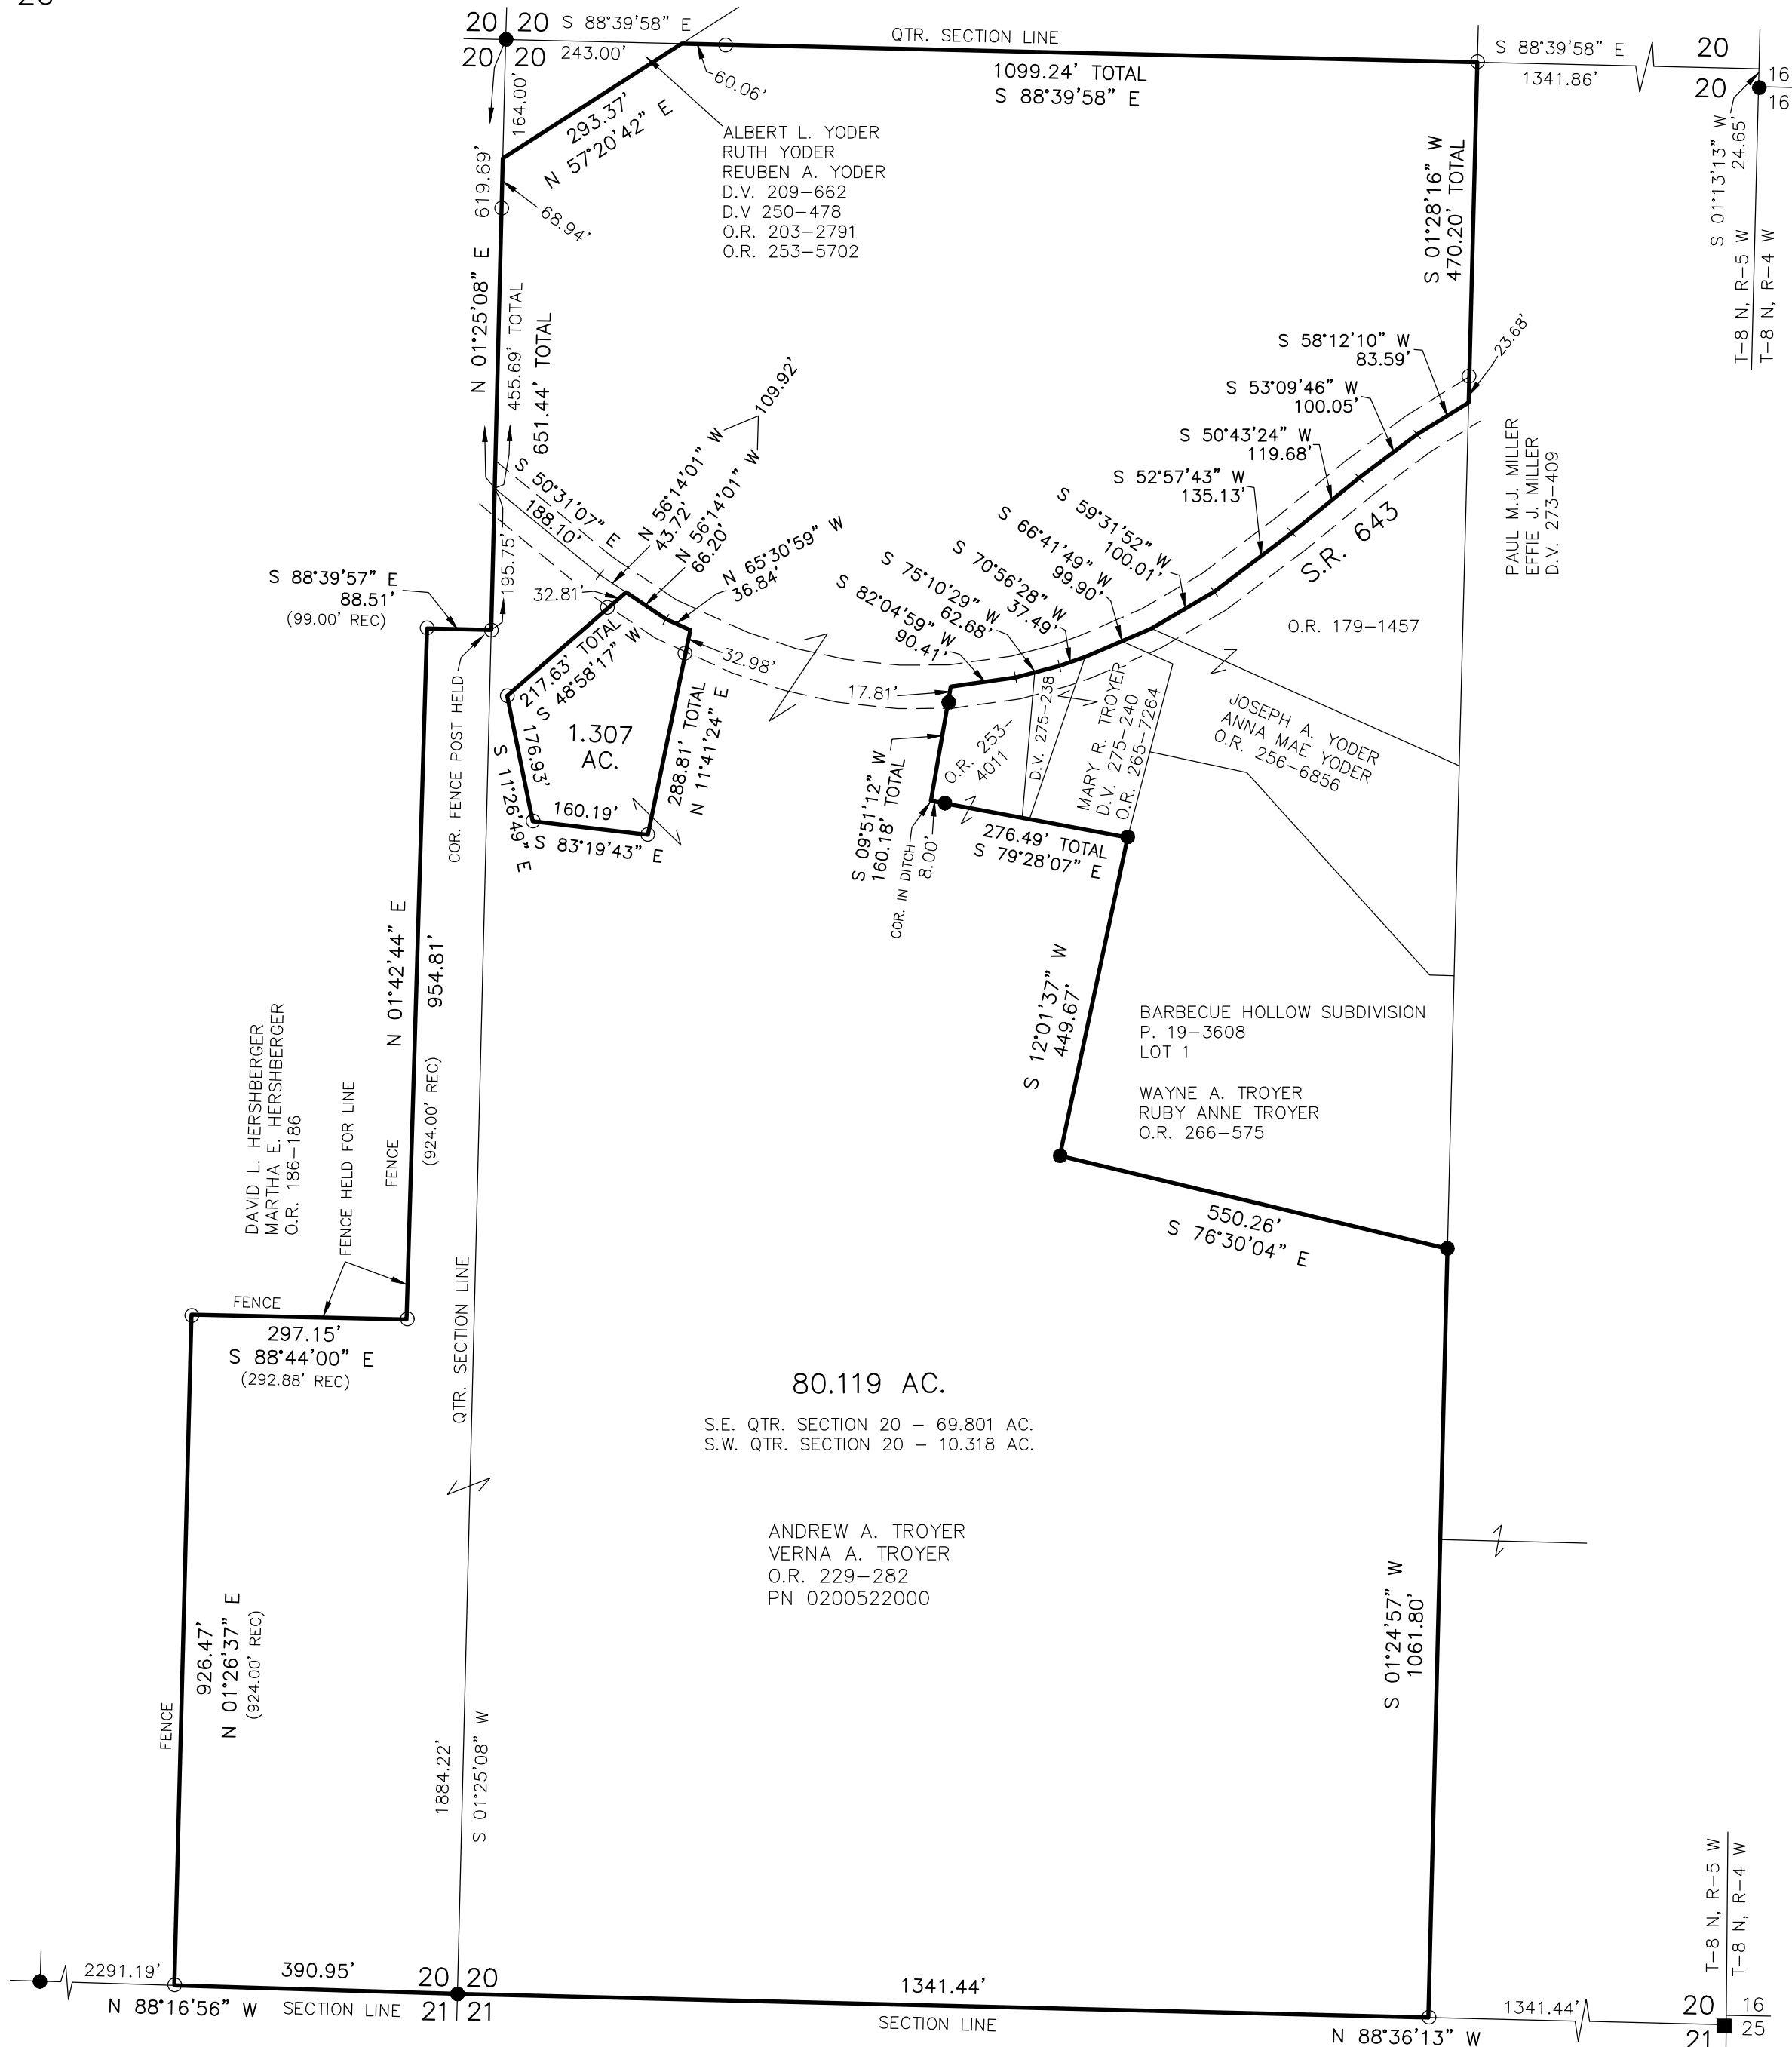

202100016318
B: 19 P: 4443
FILED FOR RECORD IN
HOLMES COUNTY, OH
ANITA HALL, COUNTY RECORDER
07/08/2021 02:41 PM
SMALL PLAT . 40.00
PAGES: 1
ORV 277 PG 5603
ORV 277 PG 5606

APPROVED FOR TRANSFER ONLY
NO SUBDIVISION PLAT REQUIRED
(O.R.C. 711.001 & 711.131)
Lot(s) not for building unless
approved by Board of Health
HOLMES CO. PLANNING COMMISSION
By AO Date 6/28/2021

Plat Approved
Holmes County Map Office
6/15/2021 TD

BAKER SURVEYING, LLC
138 N. CLAY STREET
MILLERSBURG, OHIO 44654
PH. 330-674-4788
EMAIL: bakersurveying@gmail.com