

SALT CREEK TOWNSHIP  
 3RD QTR., LOTS 17 & 18  
 T-10 N; R-5 W  
 HOLMES COUNTY, OHIO

SURVEYED FOR: MILAN KEIM

0 200 400



SCALE: 1"=200'


- STONE FOUND
- P.K. NAIL FOUND
- 5/8" REBAR FOUND UNLESS OTHERWISE NOTED
- 5/8" REBAR SET WITH I.D. CAP I.D. CAP MARKED "BAKER 6938"

202100016328  
 B: 19 P: 4444  
 FILED FOR RECORD IN  
 HOLMES COUNTY, OH  
 ANITA HALL, COUNTY RECORDER  
 07/09/2021 09:16 AM  
 SMALL PLAT . 40.00  
 PAGES: 1  
 ORV 277 PG 5679

**MASTER PLAT**

THE PURPOSE OF THIS SURVEY

ACTION 1) CONVEY 5.000 ACRES AND 32.620 ACRES FROM BARBARA A. KEIM TO HERSELF

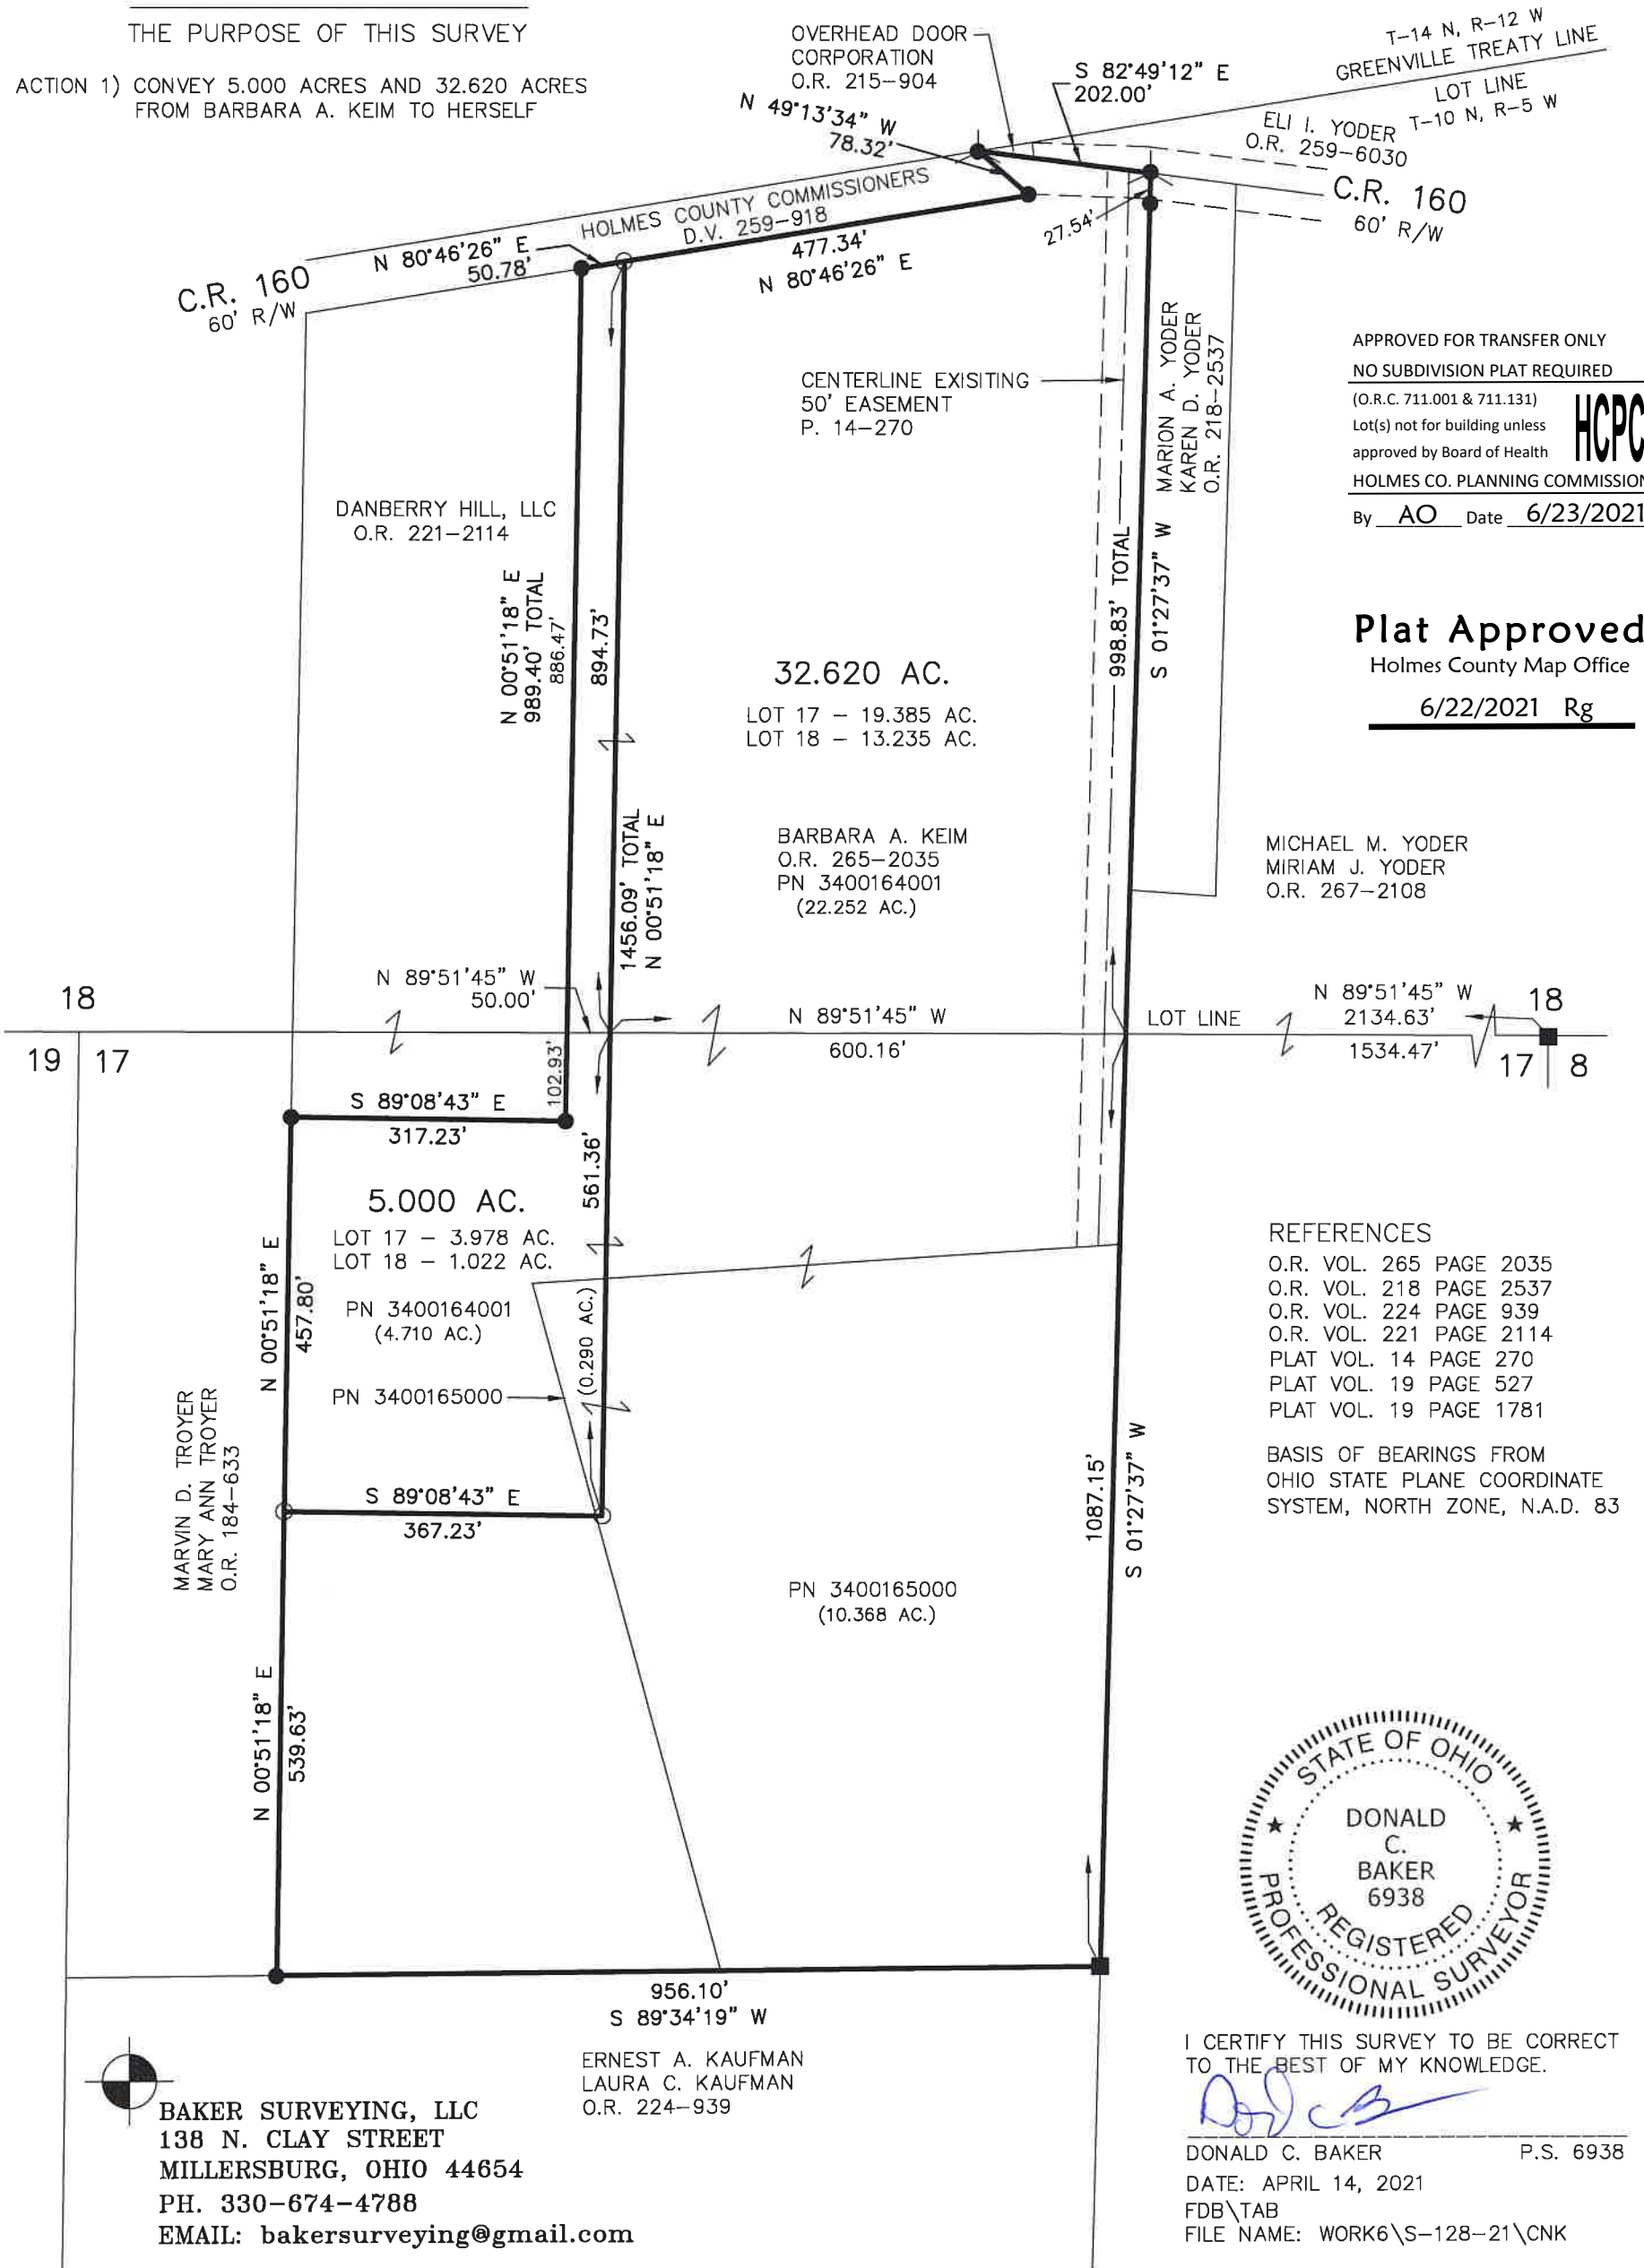

APPROVED FOR TRANSFER ONLY  
 NO SUBDIVISION PLAT REQUIRED  
 (O.R.C. 711.001 & 711.131)  
 Lot(s) not for building unless approved by Board of Health  
 HOLMES CO. PLANNING COMMISSION  
 By AO Date 6/23/2021



**Plat Approved**  
 Holmes County Map Office  
6/22/2021 Rg

REFERENCES  
 O.R. VOL. 265 PAGE 2035  
 O.R. VOL. 218 PAGE 2537  
 O.R. VOL. 224 PAGE 939  
 O.R. VOL. 221 PAGE 2114  
 PLAT VOL. 14 PAGE 270  
 PLAT VOL. 19 PAGE 527  
 PLAT VOL. 19 PAGE 1781

BASIS OF BEARINGS FROM OHIO STATE PLANE COORDINATE SYSTEM, NORTH ZONE, N.A.D. 83



I CERTIFY THIS SURVEY TO BE CORRECT TO THE BEST OF MY KNOWLEDGE.  
  
 DONALD C. BAKER P.S. 6938  
 DATE: APRIL 14, 2021  
 FDB\TAB  
 FILE NAME: WORK6\S-128-21\CNK

**BAKER SURVEYING, LLC**  
 138 N. CLAY STREET  
 MILLERSBURG, OHIO 44654  
 PH. 330-674-4788  
 EMAIL: bakersurveying@gmail.com