

Monroe Township  
3rd Qtr. Lot 26  
T-9 N; R-8 W  
Holmes County, Ohio

SURVEYED FOR: Scott Smith

202100017005

B: 19 P: 4474

FILED FOR RECORD IN

HOLMES COUNTY, OH

ANITA HALL, COUNTY RECORDER

08/16/2021 01:23 PM

SMALL PLAT . 40.00

PAGES: 1

ORV 278 PG 1762

ORV 278 PG 1766

REFERENCES:

Deeds as shown

Plat Vol. 17 Page 245  
Plat Vol. 17 Page 493  
Plat Vol. 19 Page 2240


Basis of Bearings: Plat Vol 17 Page 245

0 100 200



Scale 1"=100'

- ◇ P.K Nail Found
- Stone Found
- 5/8" Rebar Found
- ▲ R.R. Spk. Found
- ⊙ 5/8" Capped Pin Found "Baker"
- 5/8" Capped Pin Set "Galbraith"
- Point

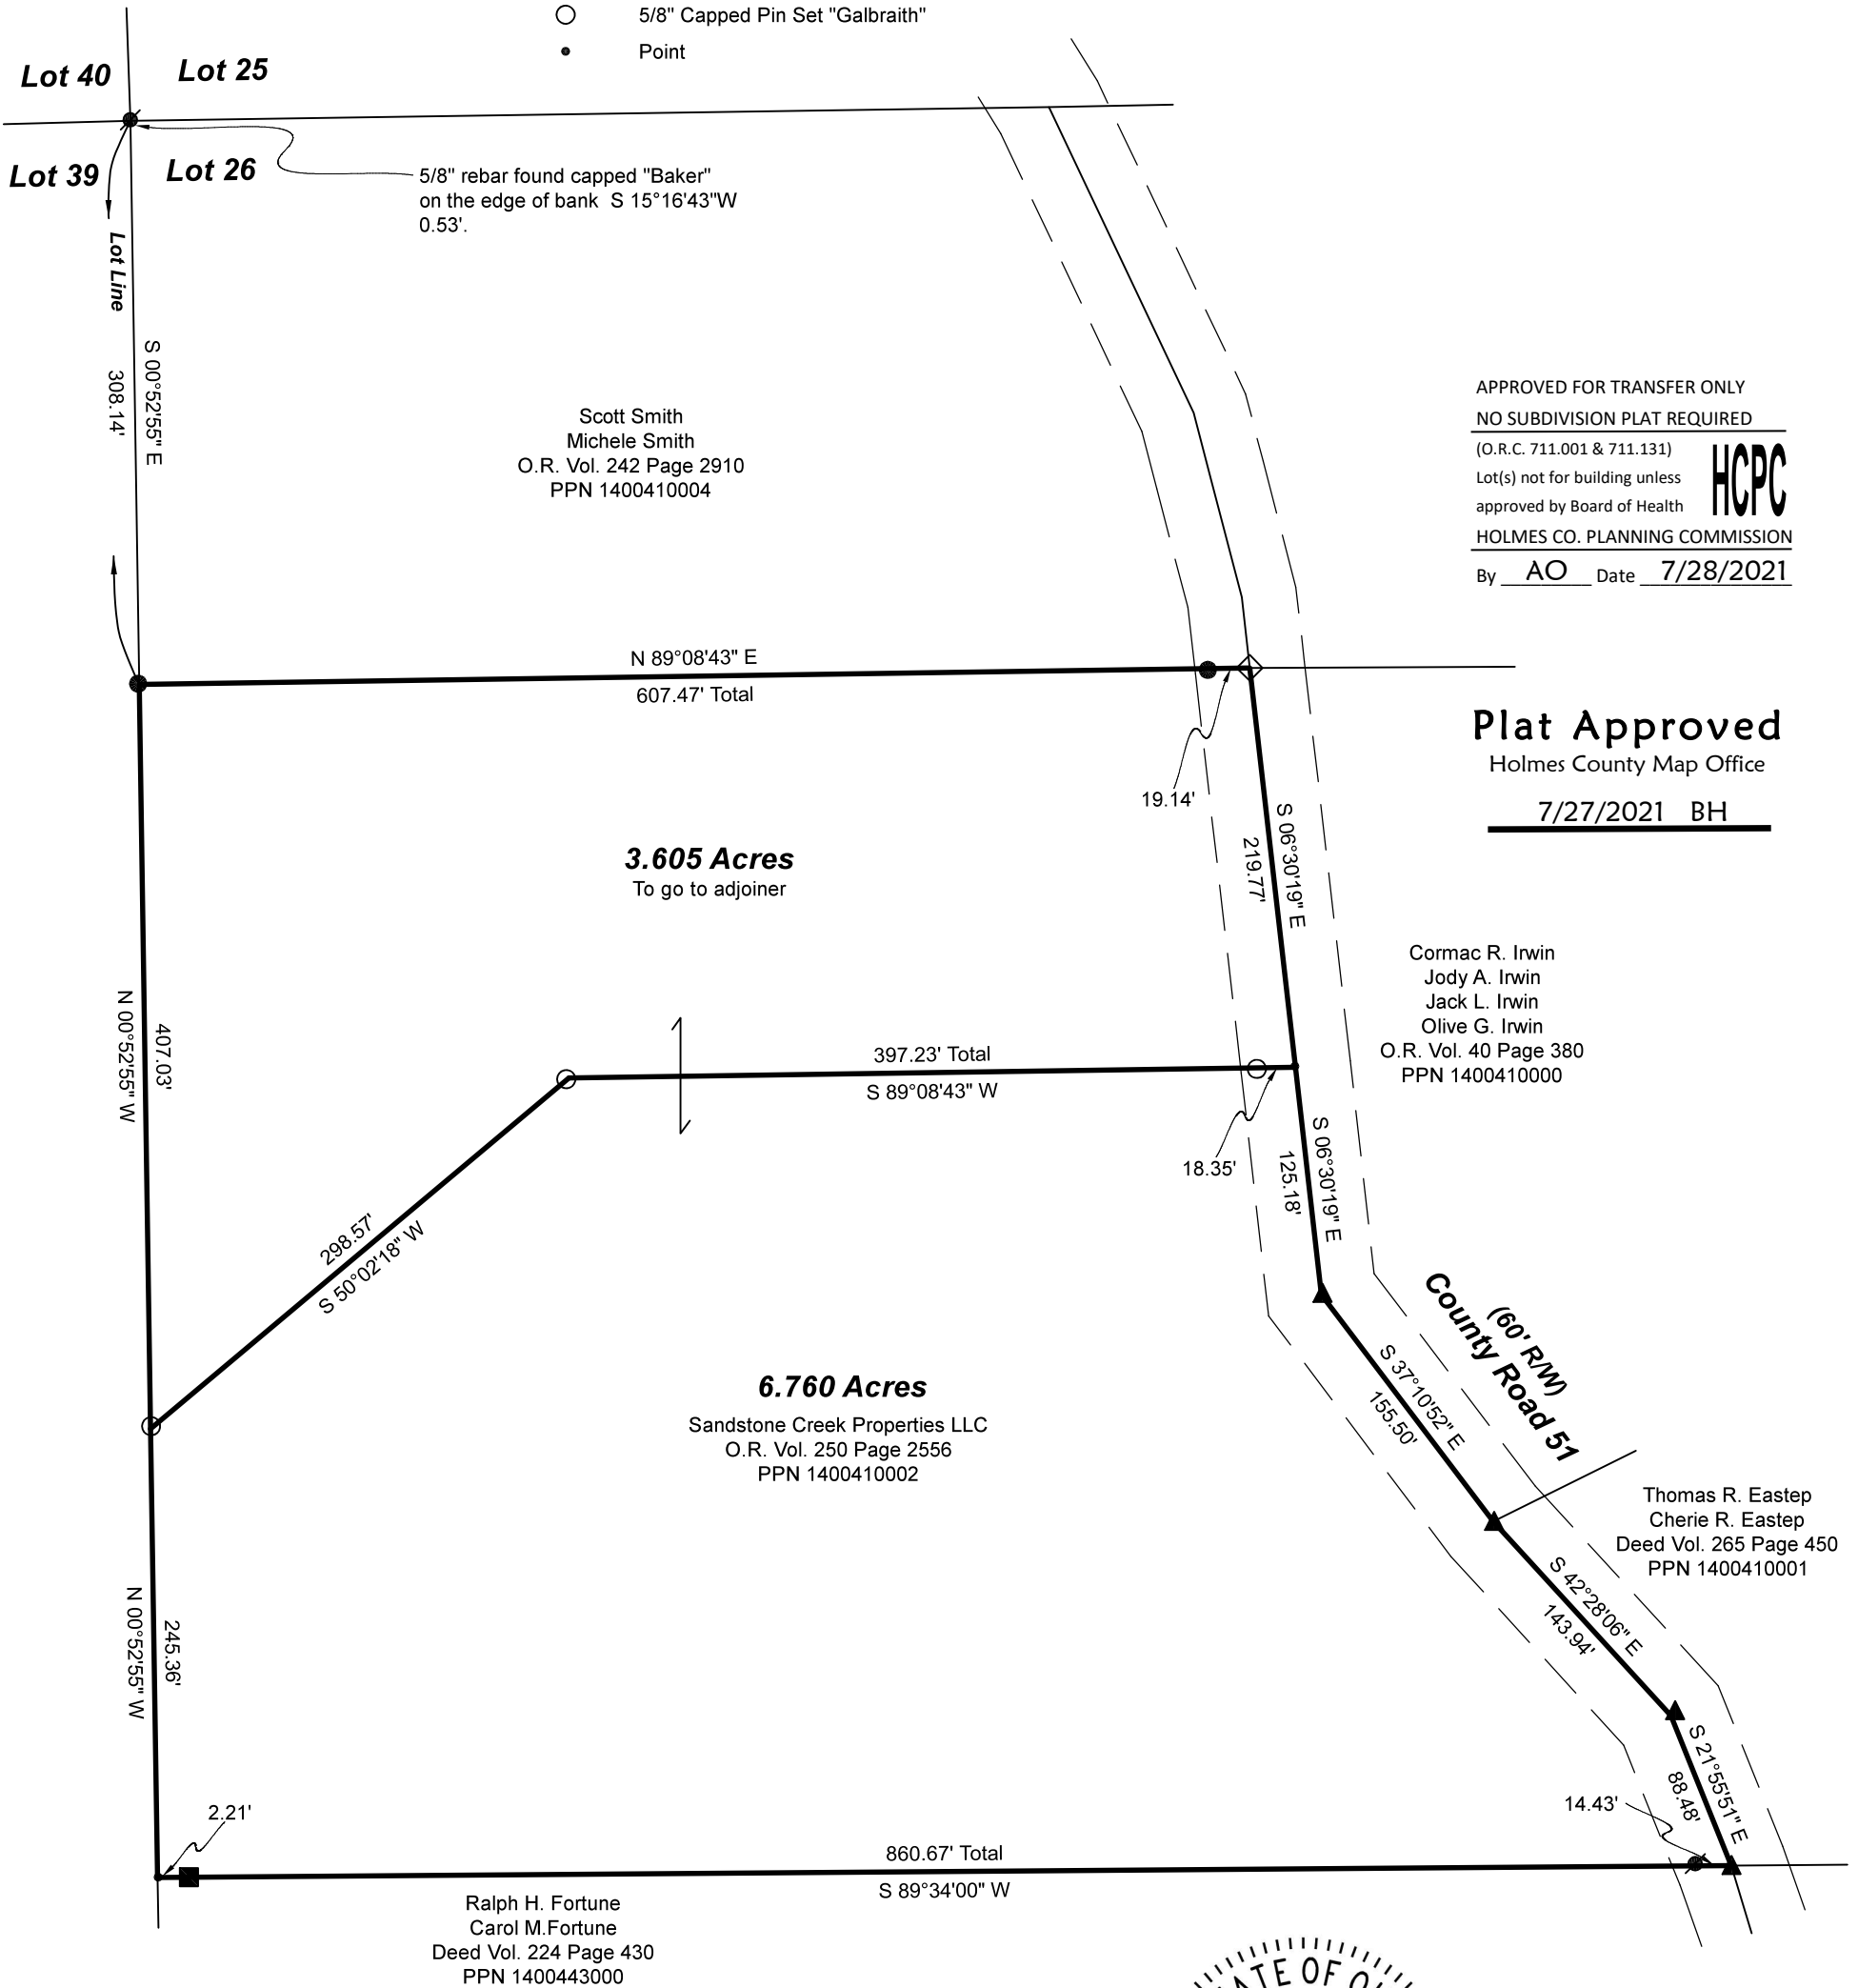

Pioneer Surveying & Services, LLC.  
5434 Township Road 377  
Millerburg, Ohio 44654  
Phone: 330-231-0497  
Email: caleb@pioneersurveyingandservices.com

I certify this survey to be correct to the best of my knowledge.

Caleb Jerome Galbraith P.S. 8703  
Date: June 15, 2021  
Job ID: 8321-H25

