


202100017289  
 B: 19 P: 4481  
 FILED FOR RECORD IN  
 HOLMES COUNTY, OH  
 ANITA HALL, COUNTY RECORDER  
 08/27/2021 02:17 PM  
 SMALL PLAT . 40.00  
 PAGES: 1  
 ORV 278 PG 3028

0 200 400

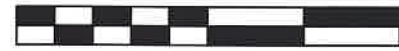


SCALE: 1"=200'

- STONE FOUND
- 5/8" REBAR FOUND  
UNLESS OTHERWISE NOTED
- 5/8" REBAR SET WITH I.D. CAP  
I.D. CAP MARKED "BAKER 6938"



BERLIN TOWNSHIP  
 N.E. QTR. SECTION 5  
 T-9 N; R-5 W  
 SALT CREEK TOWNSHIP  
 3RD. QTR., LOT 23  
 T-10 N; R-5 W  
 HOLMES COUNTY, OHIO

SURVEYED FOR: CHRIST YODER

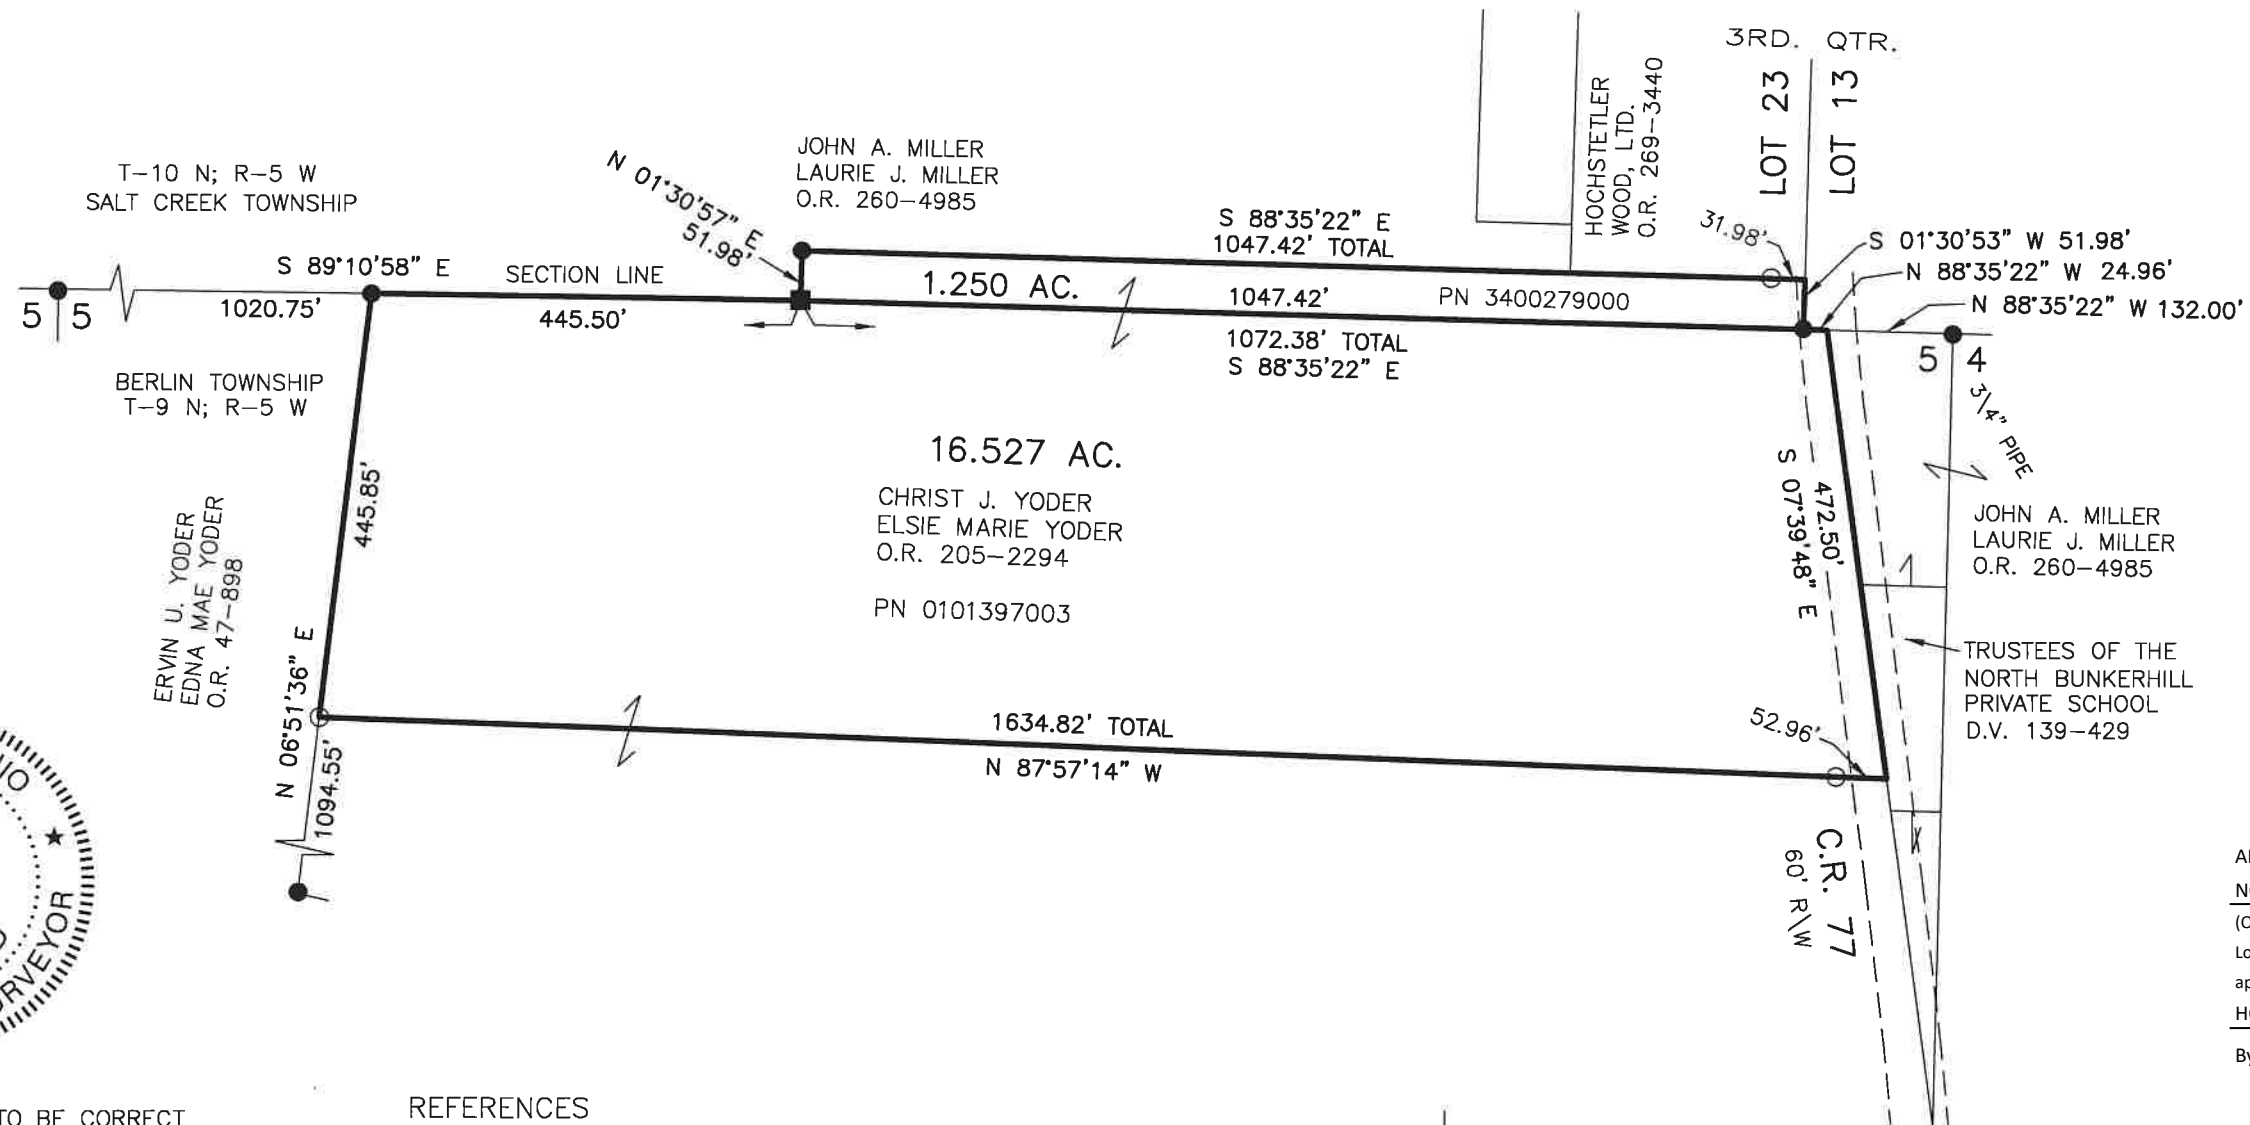

I CERTIFY THIS SURVEY TO BE CORRECT  
 TO THE BEST OF MY KNOWLEDGE.

*Donald C. Baker*

DONALD C. BAKER P.S. 6938  
 DATE: JUNE 9, 2021  
 FDB\TAB  
 FILE NAME: WORK6\S-286-21

REFERENCES

O.R. VOL. 205 PAGE 2294  
 PLAT VOL. 19 PAGE 793  
 PLAT VOL. 19 PAGE 1338  
 BASIS OF BEARINGS FROM  
 OHIO STATE PLANE COORDINATE  
 SYSTEM, NORTH ZONE, N.A.D. 83



BAKER SURVEYING, LLC  
 138 N. CLAY STREET  
 MILLERSBURG, OHIO 44654  
 PH. 330-674-4788  
 EMAIL: bakersurveying@gmail.com

APPROVED FOR TRANSFER ONLY  
 NO SUBDIVISION PLAT REQUIRED  
 (O.R.C. 711.001 & 711.131)  
 Lot(s) not for building unless  
 approved by Board of Health  
 HOLMES CO. PLANNING COMMISSION  
 By AO Date 7/6/2021



**Plat Approved**  
 Holmes County Map Office  
 7/2/2021 TD