

SALT CREEK TOWNSHIP
 N.W. QTR. SECTION 32
 T-15 N; R-12 W
 HOLMES COUNTY, OHIO

SURVEYED FOR: RUDY BYLER

0 100 200



SCALE: 1"=100'

- ▲ R.R. SPIKE FOUND
- 5/8" REBAR FOUND UNLESS OTHERWISE NOTED
- 5/8" REBAR SET WITH I.D. CAP I.D. CAP MARKED "BAKER 6938"



202100017557

B: 19 P: 4492

FILED FOR RECORD IN

HOLMES COUNTY, OH

ANITA HALL, COUNTY RECORDER

09/16/2021 10:13 AM

SMALL PLAT . 40.00

PAGES: 1


ORV 278 PG 4612

ORV 278 PG 4626

REFERENCES

- DEED VOL. 167 PAGE 105
- O.R. VOL. 195 PAGE 2482
- O.R. VOL. 260 PAGE 4796
- PLAT VOL. 10 PAGE 394
- PLAT VOL. 19 PAGE 4345
- BASIS OF BEARINGS ASSUMED

MONROE L. STUTZMAN
 MARTHA A. STUTZMAN
 O.R. 260-4796

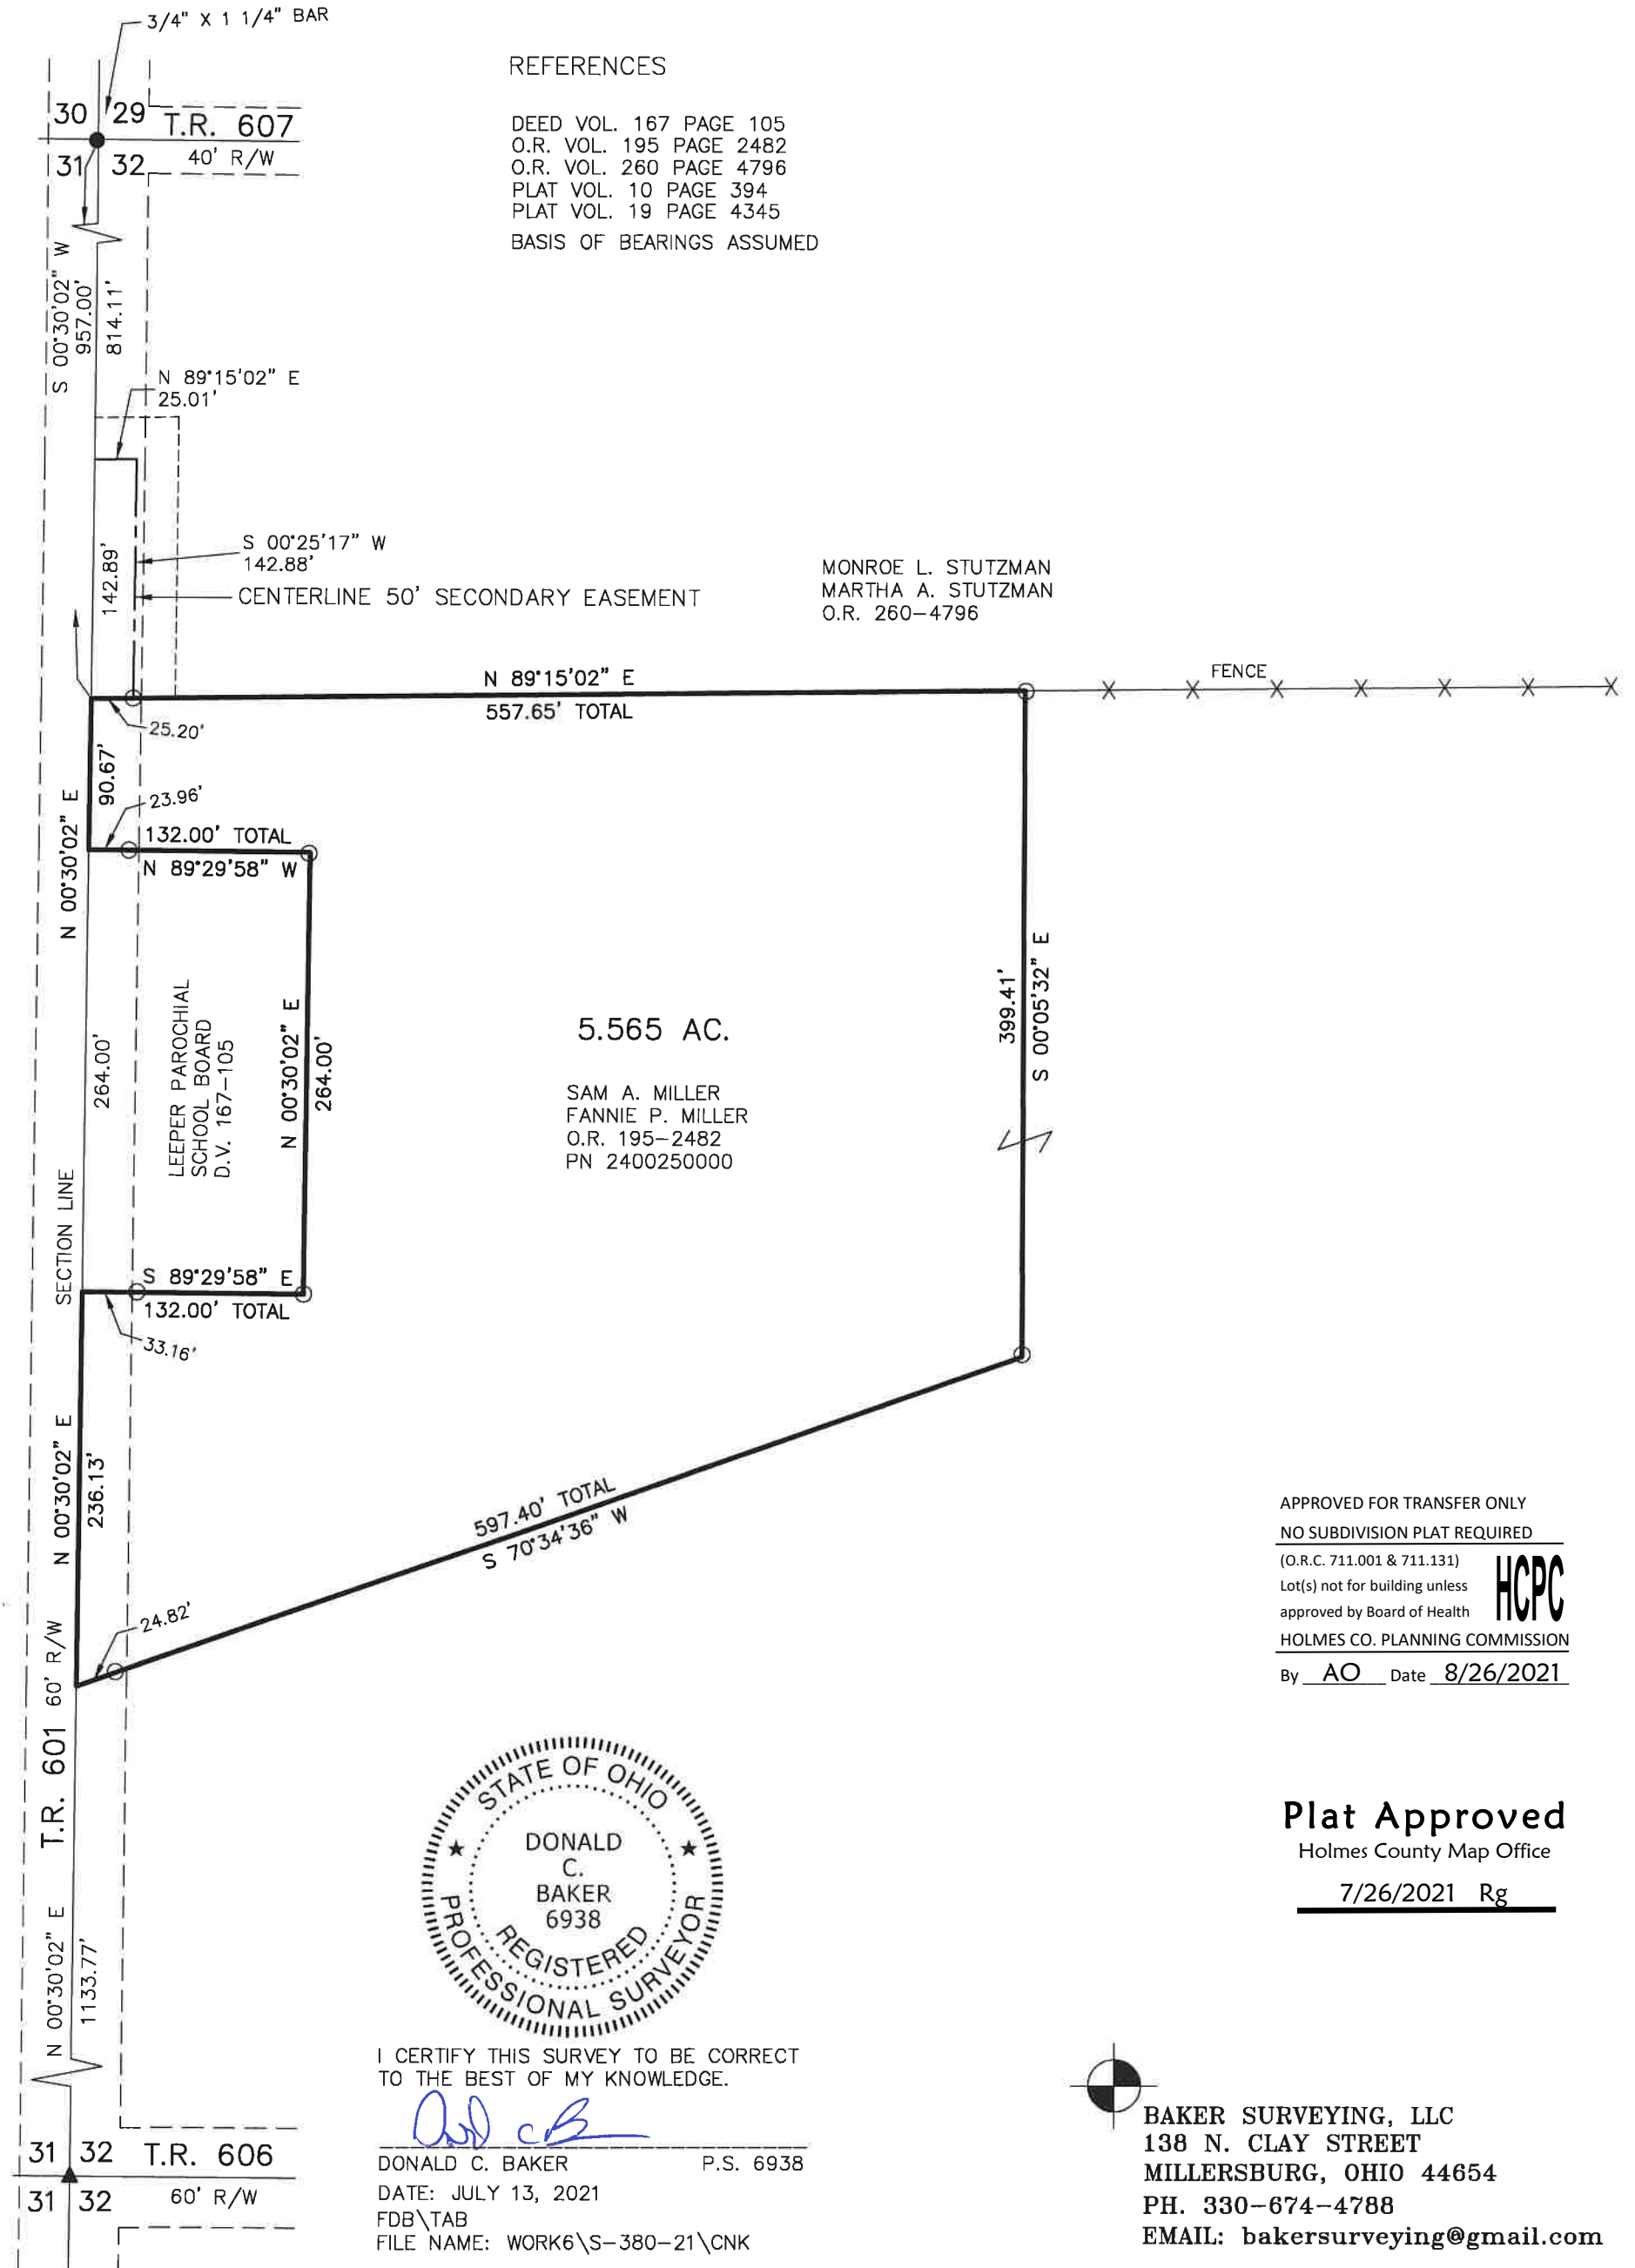

5.565 AC.

SAM A. MILLER
 FANNIE P. MILLER
 O.R. 195-2482
 PN 2400250000

APPROVED FOR TRANSFER ONLY

NO SUBDIVISION PLAT REQUIRED

(O.R.C. 711.001 & 711.131)

Lot(s) not for building unless

approved by Board of Health

HOLMES CO. PLANNING COMMISSION

By AO Date 8/26/2021




I CERTIFY THIS SURVEY TO BE CORRECT TO THE BEST OF MY KNOWLEDGE.

Donald C. Baker
 DONALD C. BAKER P.S. 6938
 DATE: JULY 13, 2021
 FDB\TAB
 FILE NAME: WORK6\S-380-21\CNK

Plat Approved

Holmes County Map Office

7/26/2021 Rg

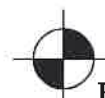

BAKER SURVEYING, LLC
 138 N. CLAY STREET
 MILLERSBURG, OHIO 44654
 PH. 330-674-4788
 EMAIL: bakersurveying@gmail.com